

DENOTES STAGE 2 ITEMS

• Three Cube Guard Pile
Item 542
NB 2241+50 - 2242+00 LT
SB 2251+50 - 2252+00 LT

• Bituminous Concrete Curb
Item 515
NB 2241+00 - 2242+00 LT
SB 2251+00 - 2252+00 LT


STA	STA	POS
NORTHBOUND		
2247+00	2248+50	RT
SOUTHBOUND		
2248+00	2252+00	LT

SB CURVE DATA

L = 21' 17" 20"
D = 1° 00' 00"
R = 5729.58
T = 1076.66
L = 2129.89
E = 10032
Bank = 5/40 Per Ft

NB CURVE DATA

L = 20' 51" 40"
D = 0° 00' 00"
R = 1145.016
T = 219.81
L = 419.222
E = 194.42
Bank = 1/4" Per Ft

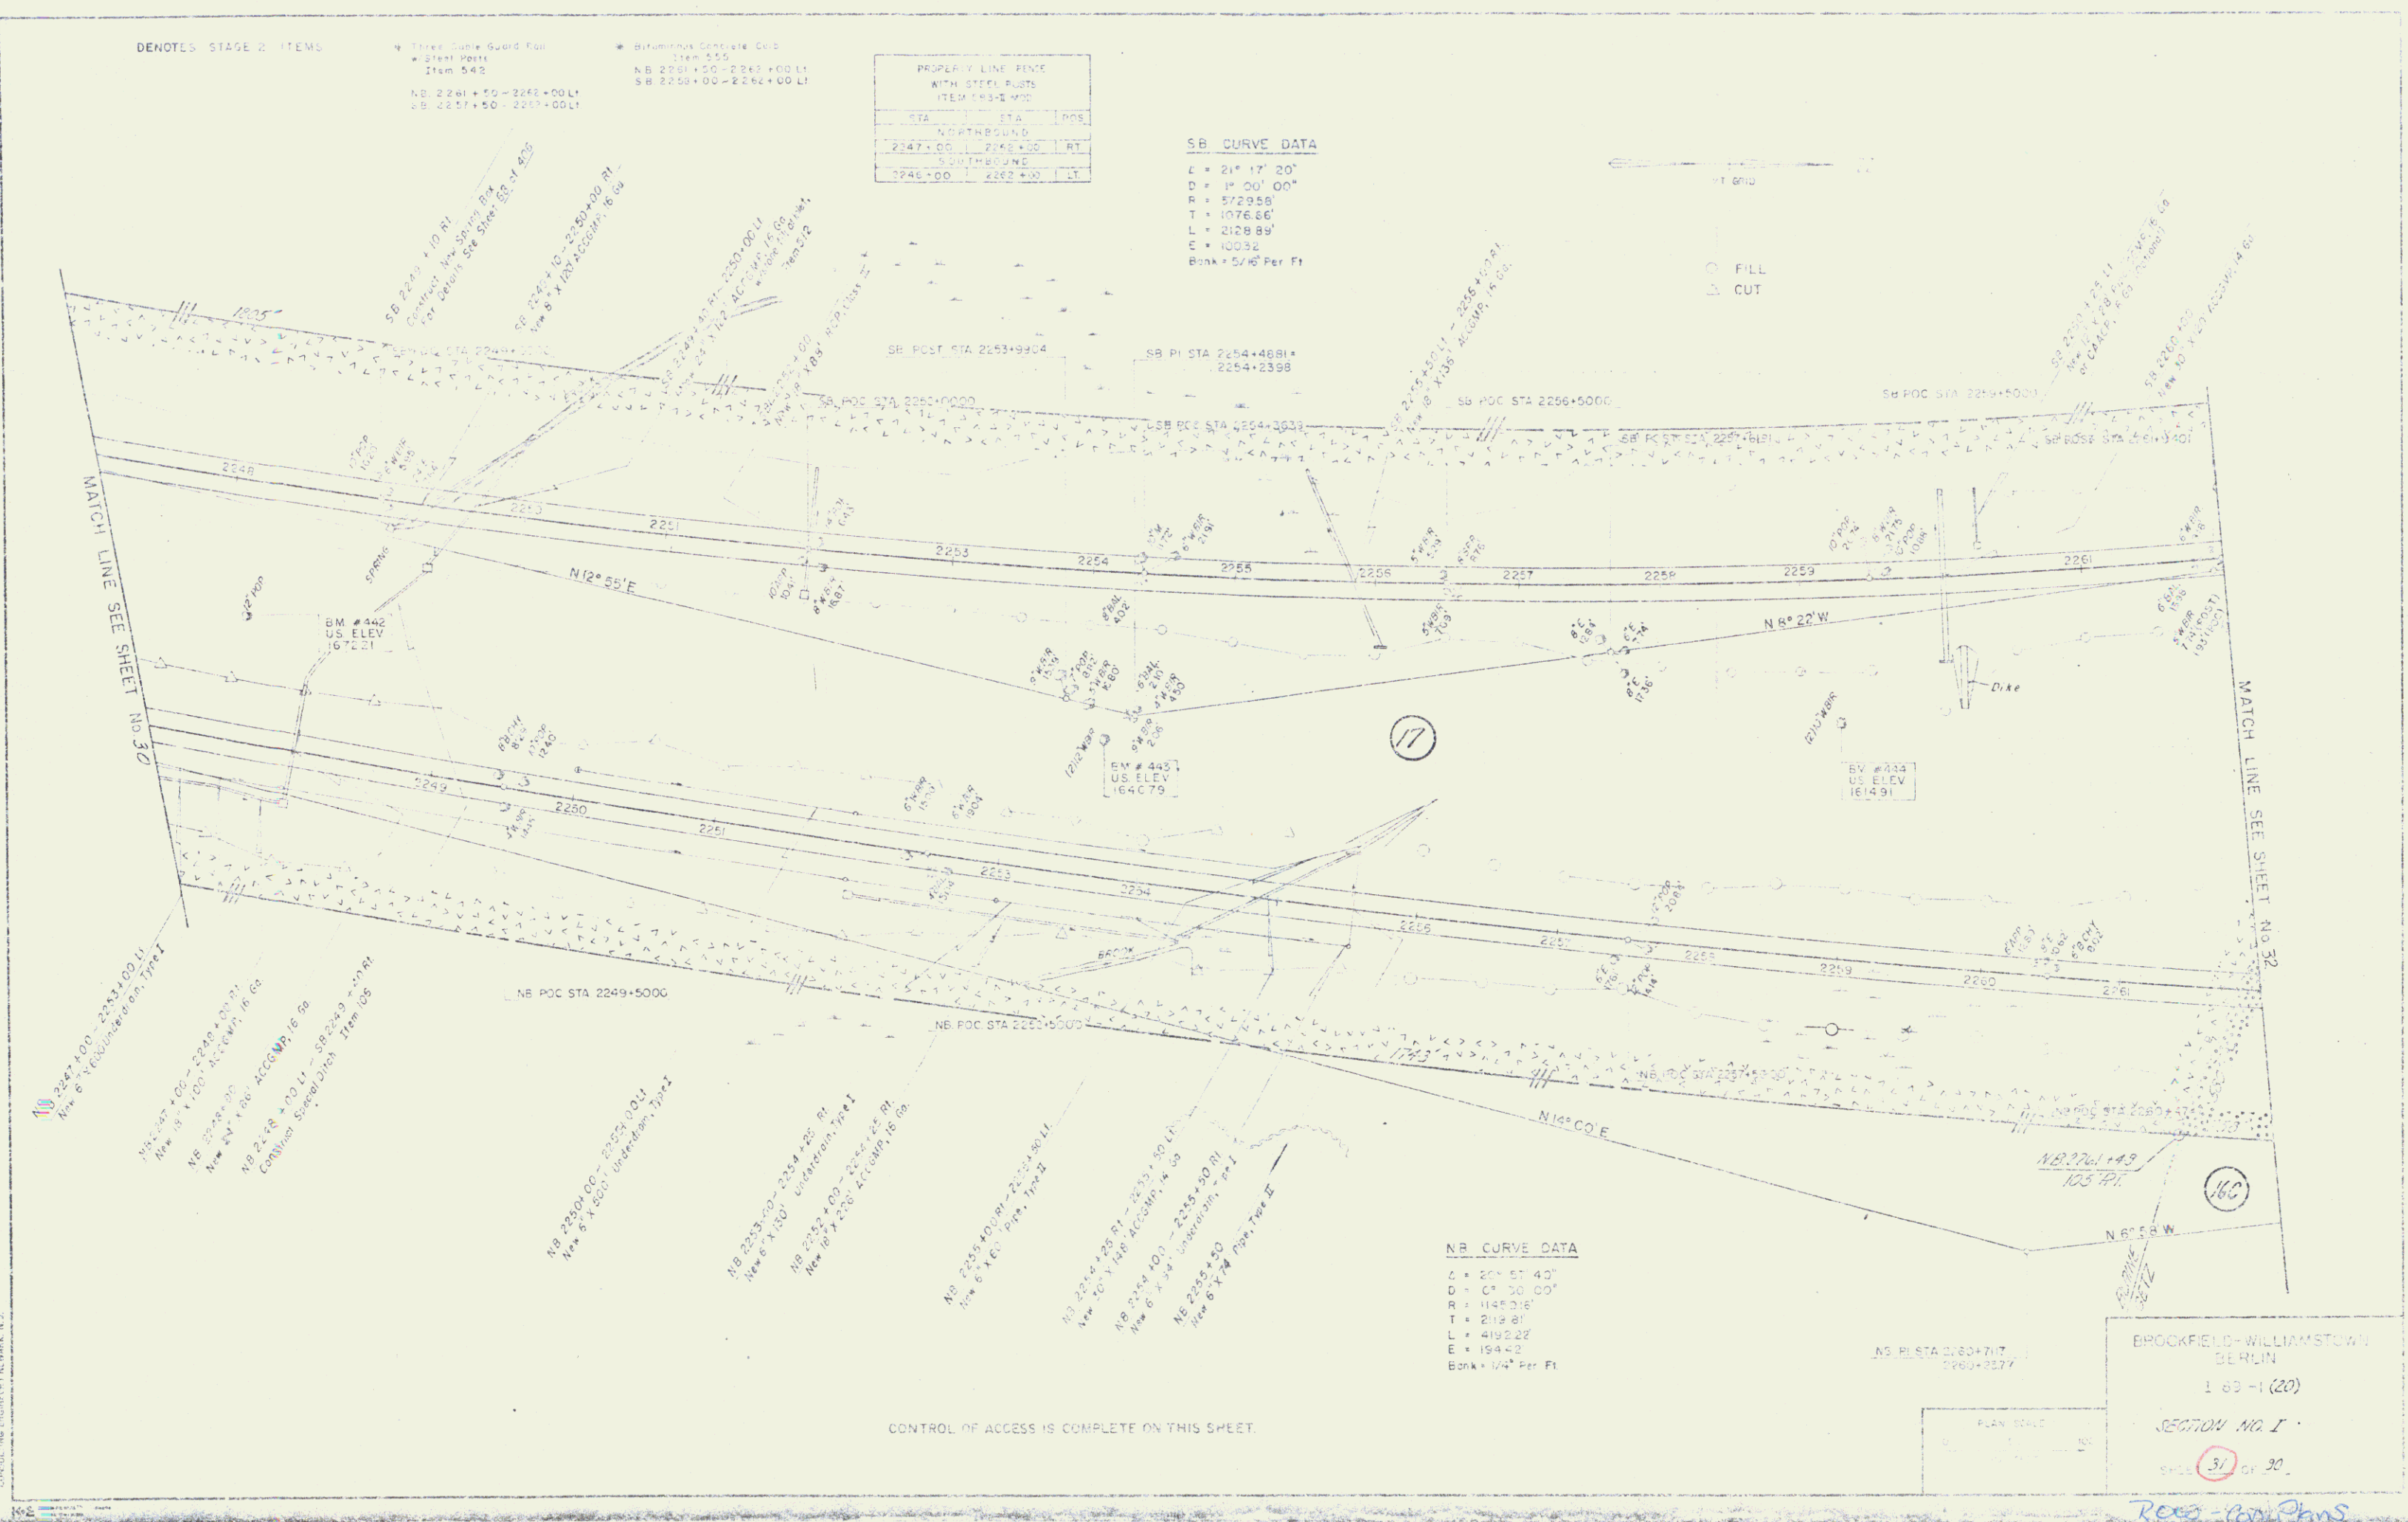

KERTEL, CERRUBI & ARMSTRONG
CONSULTING ENGINEERS NEWARK, N.J.

NB PI STA 2260+717
2260+2277

BROCKFIELD-WILLIAMSTOWN
BERLIN
1 69-1 (20)
SECTION NO. I
SHEET 31 OF 20
Rees - Plan Plans