

* DENOTES STAGE 2 ITEMS
 Stone Fill for Slope Protection
 (Light Type) Item 512
 SB 2349+50' (1'-1/2" U-Net)

Three Cable Guard Rail w/
 Light Steel Posts
 Item 538
 NB 2348+00-2349+00 LI
 SB 2348+00-2349+00 RI
 SB 2351+02-2351+08 LI

Blunt-topped Concrete Curb,
 Item 555
 NB 2348+00-2349+00 LI
 SB 2348+00-2349+00 RI
 SB 2349+00-2350+00 LI


Drilling & Blasting of Solid Rock Subgrade Item #5
 NB 2359+00-2363+00
 SB 2357+00-2363+00

Blank Guard Rail,
 Item 540
 NB 2353+65 RI 16 LF
 SB 2353+75 LI 16 LF

Cementation and Disposal
 of Blasting
 Item 516
 NB 2354+00 RI
 NB 2354+00 RI

Joint Matting
 Item 623
 NB 2357+00-2358+00 RI
 NB 2357+00-2358+00 LI

PROPERTY LINE FENCE WITH STEEL POSTS ITEM 583-1 MOD		
STA	STA	POS
2348+00	2363+00	RT
SOUTHBOUND		
2348+00	2363+00	LT

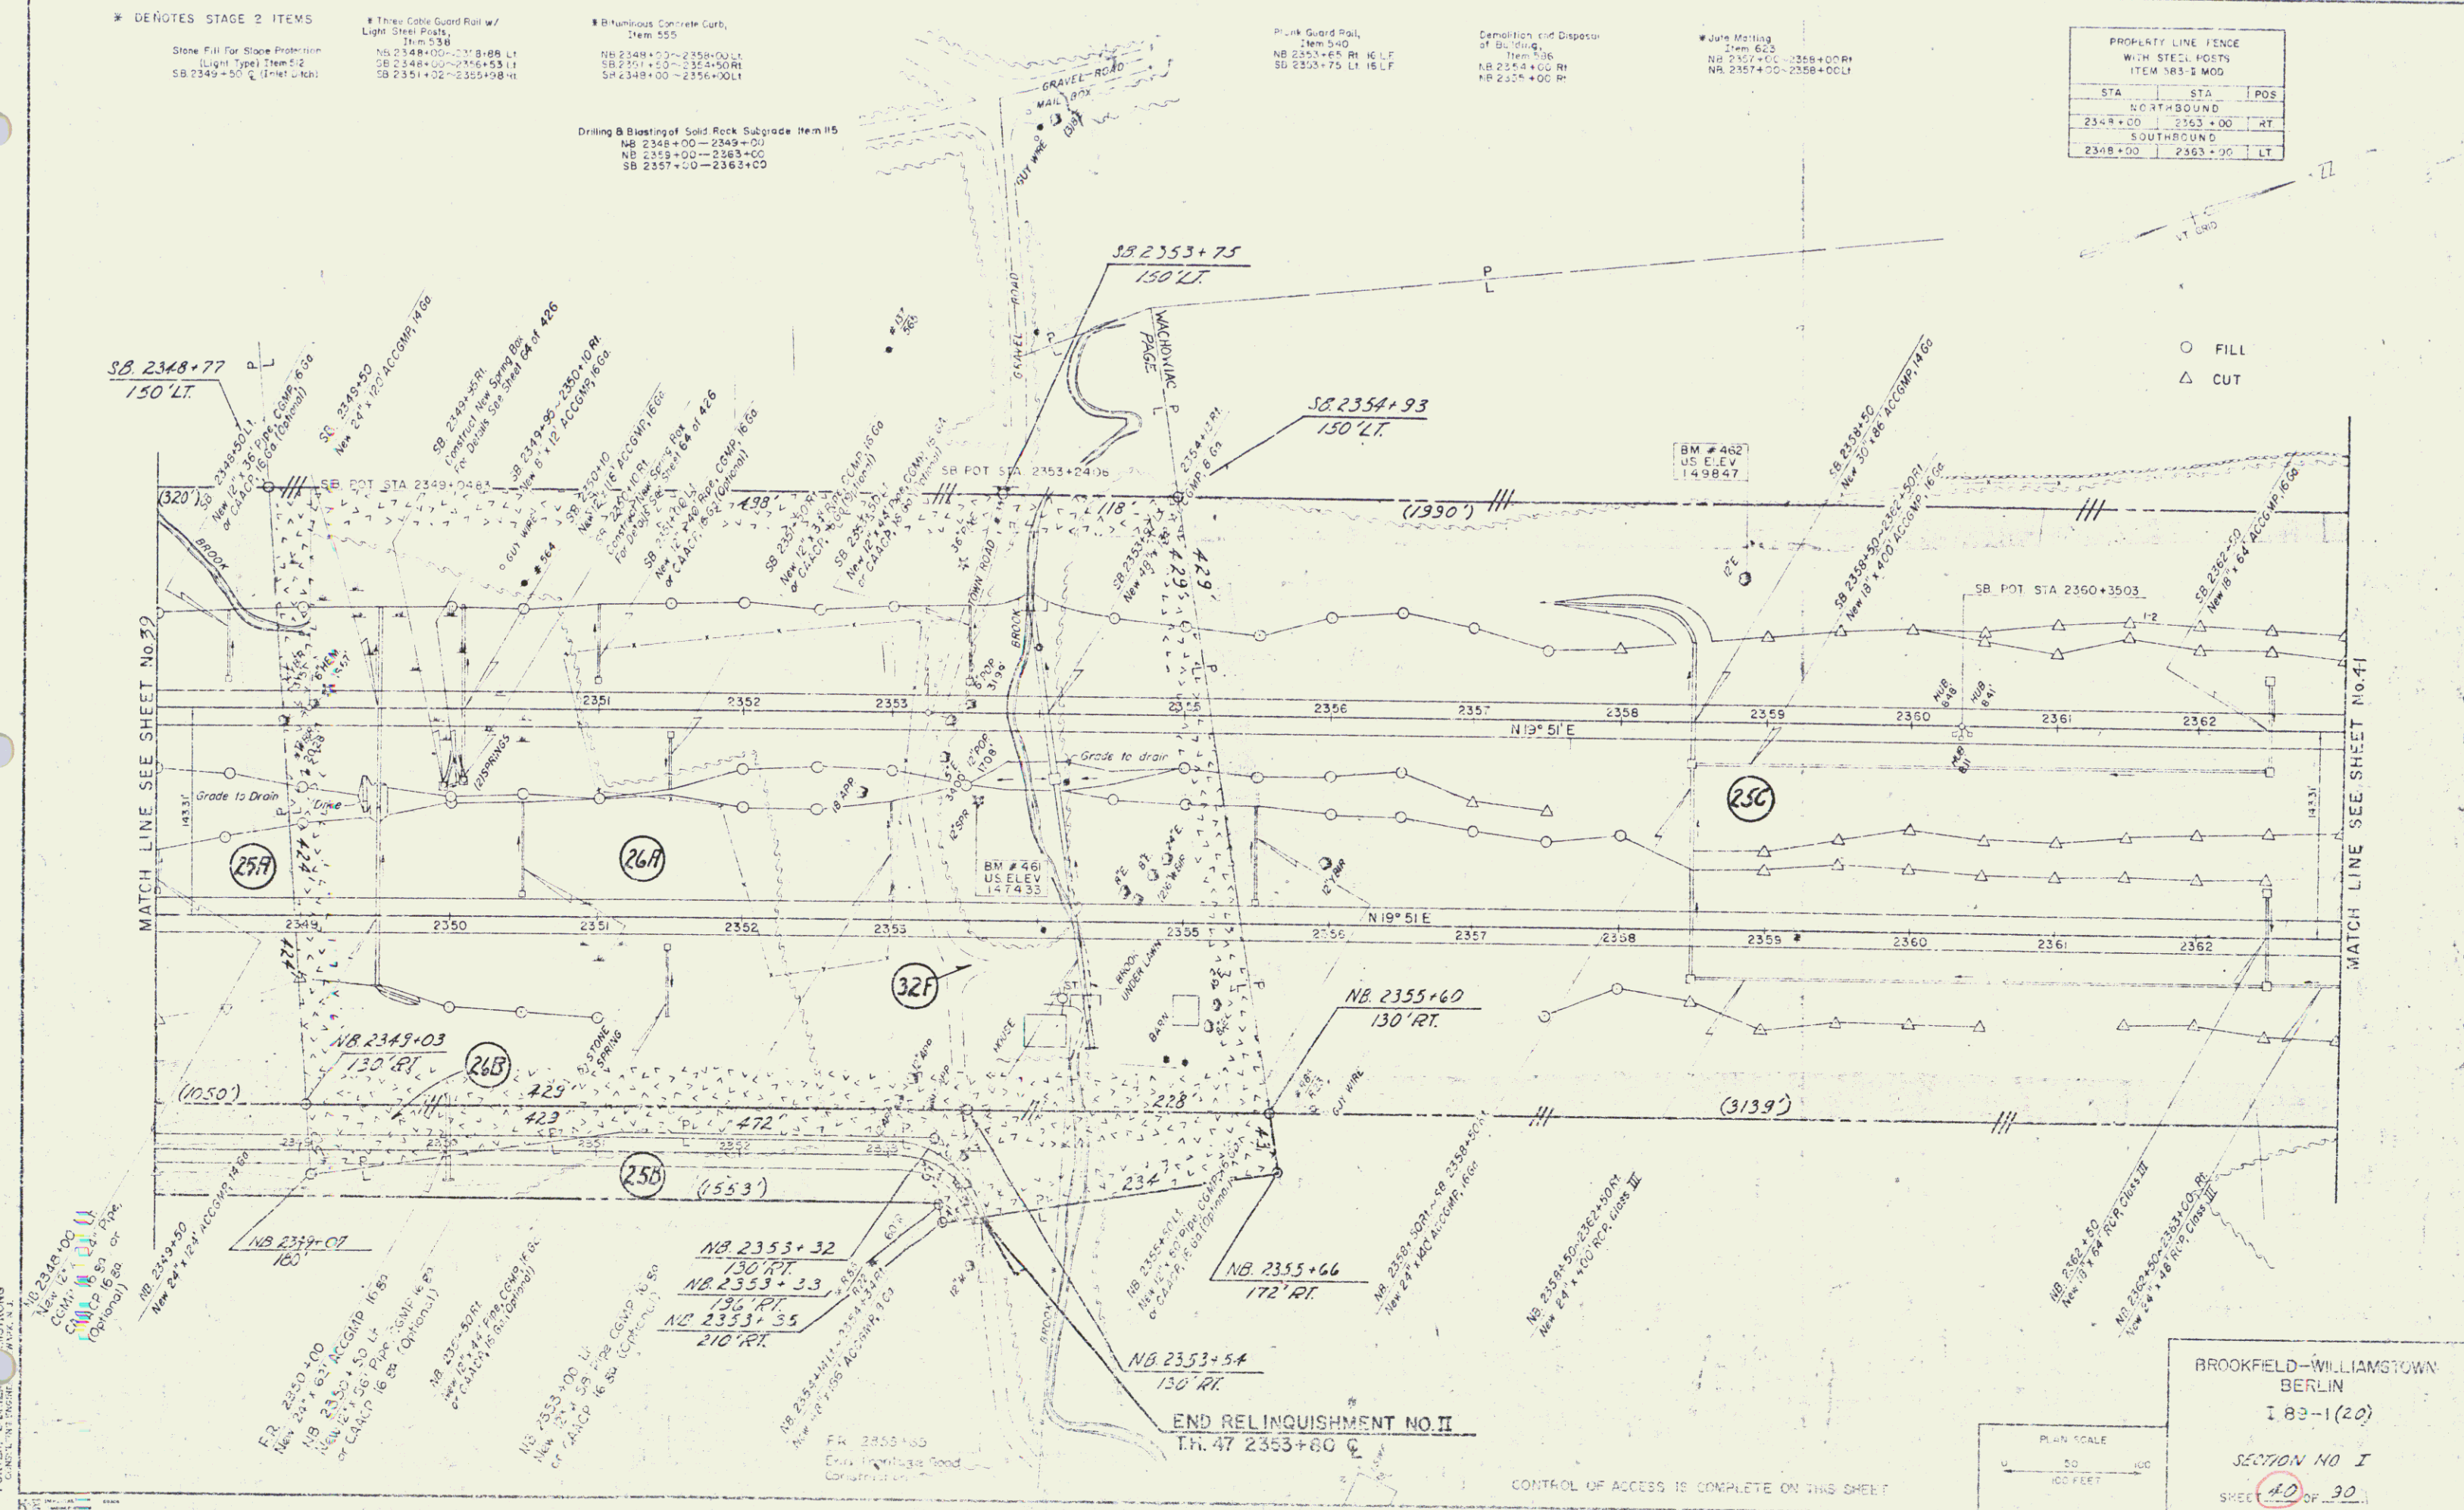

BROOKFIELD-WILLIAMSTOWN
 BERLIN
 I 83-1(20)
 SECTION NO I
 SHEET 40 OF 30