


■ DENOTES STAGE 2 ITEMS

4 Three Code Guard Rail w/  
Light Steel Posts  
Item 538  
NB 2397+50 - 2404+00 LI  
SB 2396+58 - 2404+02 RI  
SB 2394+46 - 2404+00 LT

Drilling & Blasting of Solid Rock Subgrade, Item 115  
N 2392+00 - 2396+00  
N 2393+00 - 2398+25  
S 2405+25 - 2408+00

PROPERTY LINE FENCE WITH STEEL POSTS ITEM 583-2 MOD		
STA	STA	PCS
NORTHBOUND		
2393+00	2408+00	RE
SOUTHBOUND		
2393+00	2408+00	LT

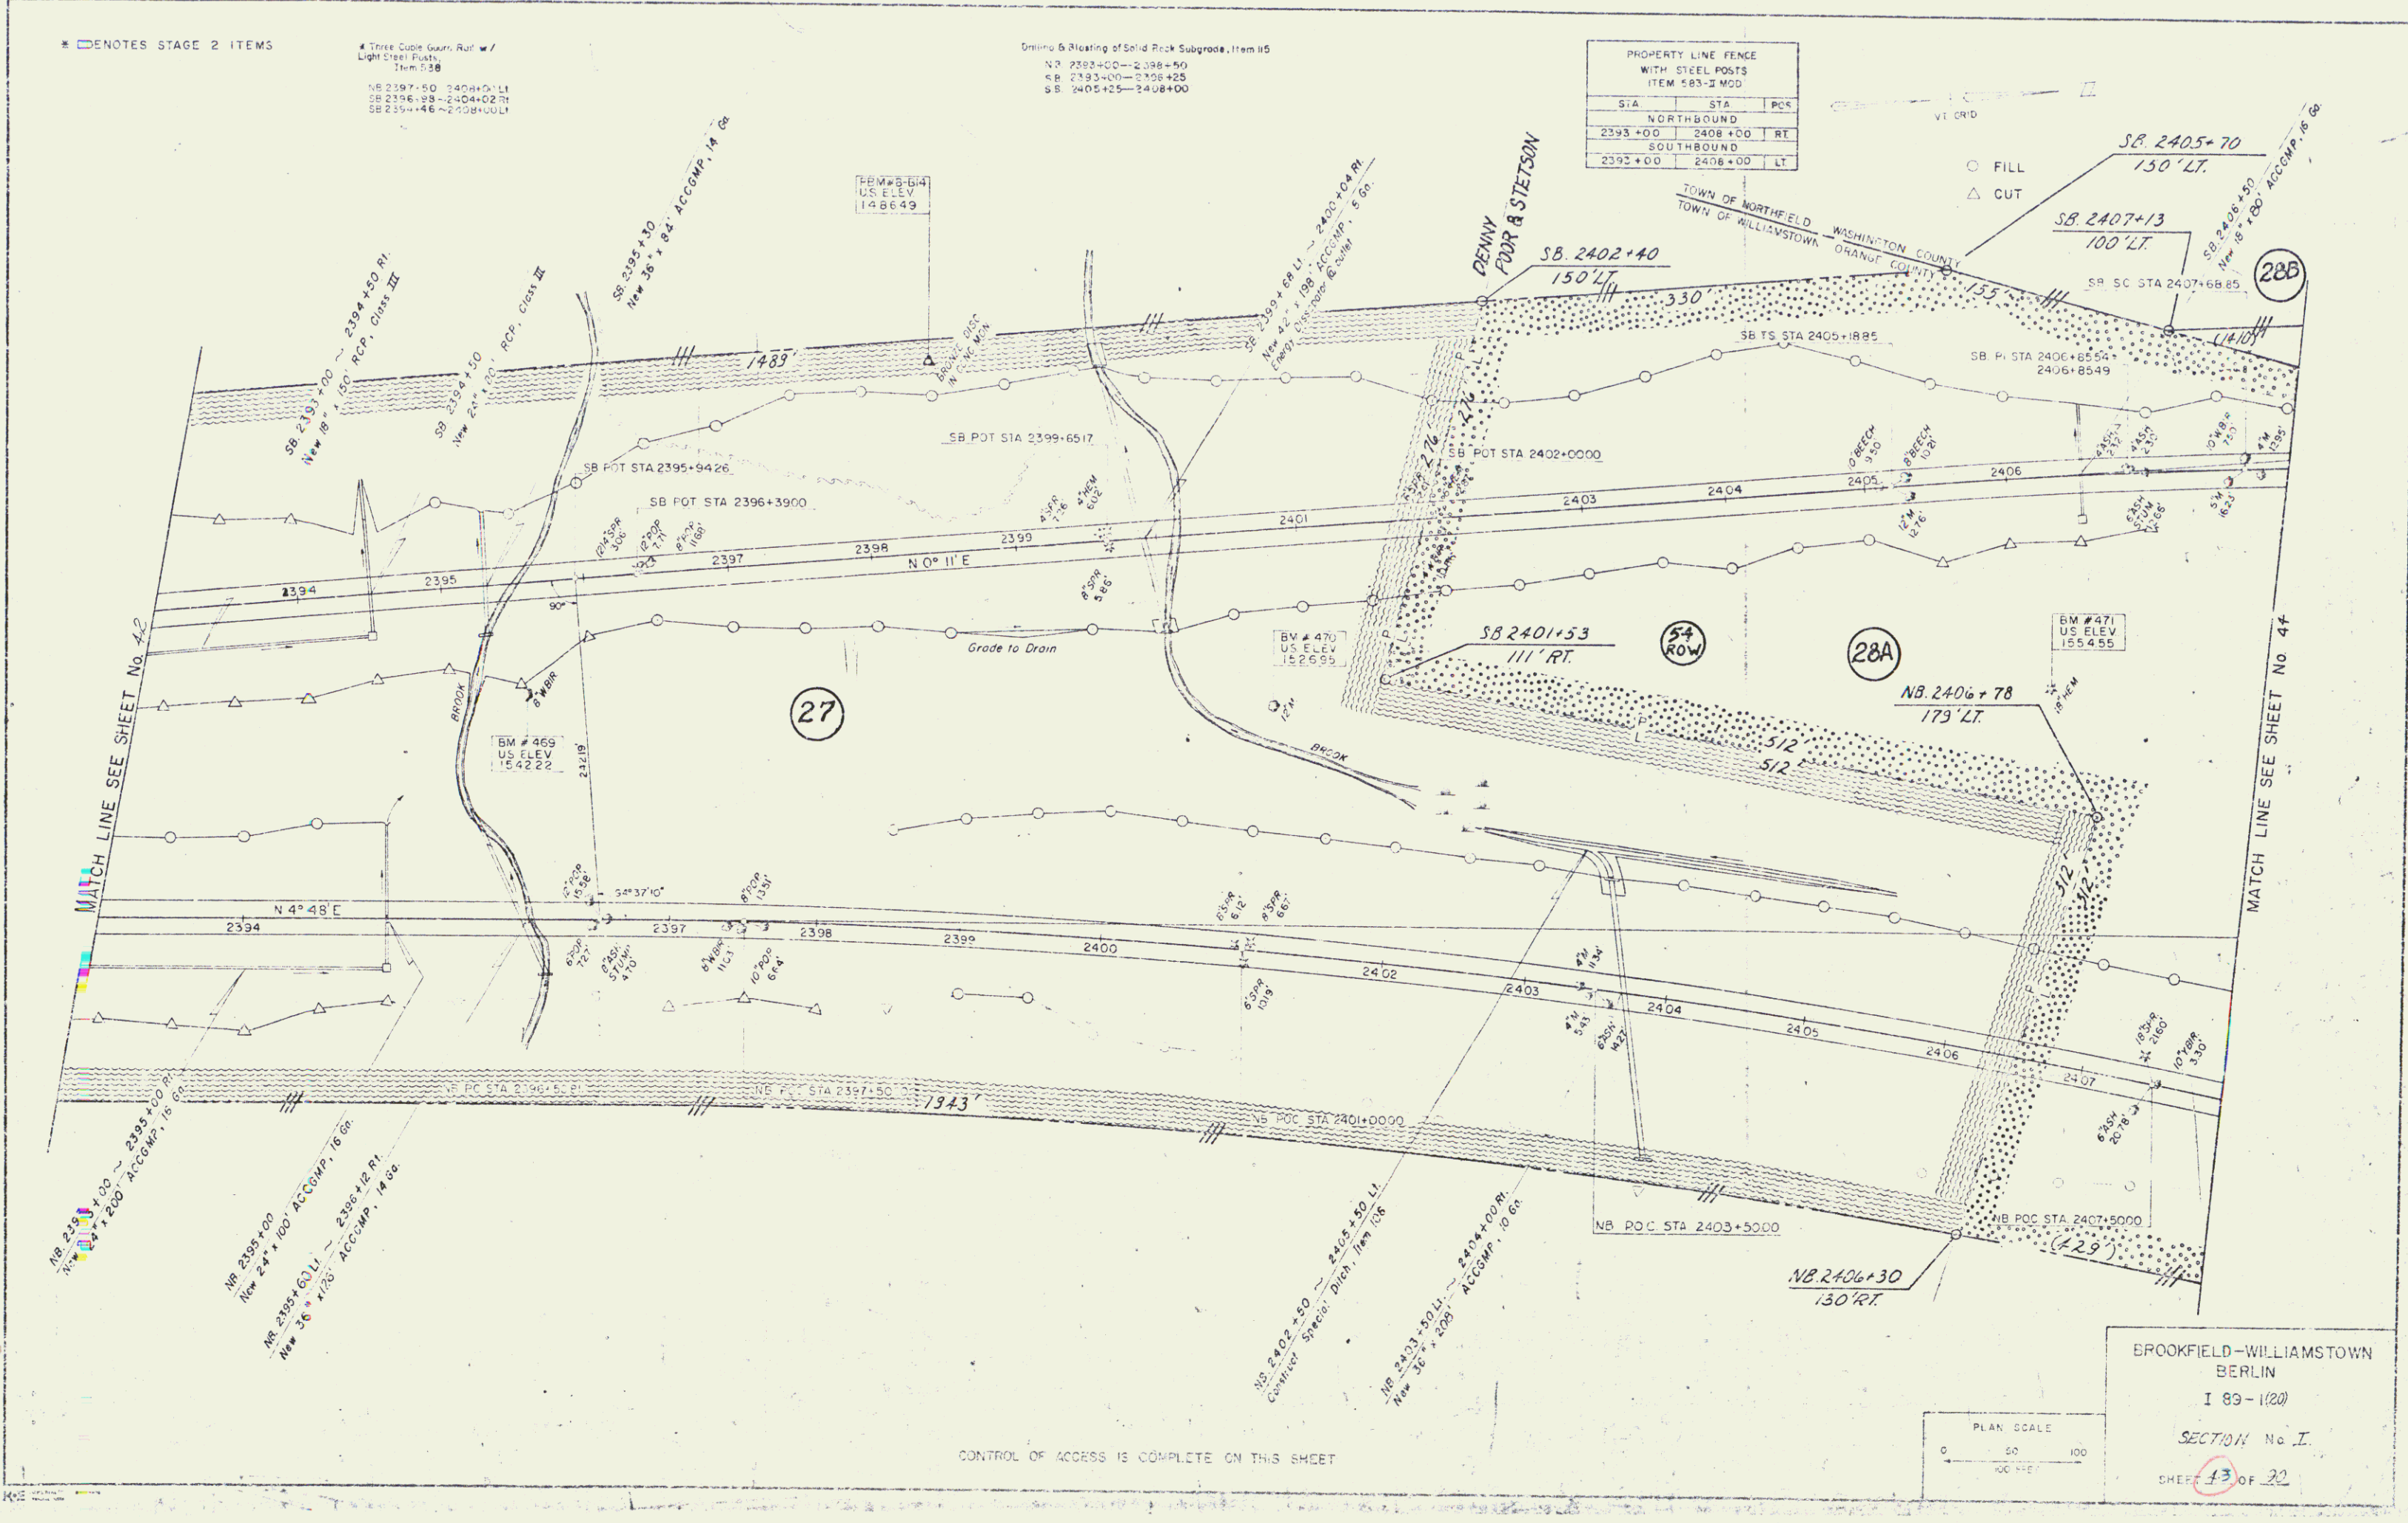

CONTROL OF ACCESS IS COMPLETE ON THIS SHEET

BROOKFIELD-WILLIAMSTOWN  
BERLIN  
I 89-1(20)  
SECTION No. I  
SHEET 43 OF 22