

★ DENOTES STAGE 2 ITEMS

Stone Fill For Slope Protection  
(Light Type) Item 512  
NB 2429+08 LT ~ SB 2431+09 RT

★ Three Cable Guard Rail w/  
Light Steel Posts  
Item 538  
NB 2423+00 ~ 2437+00 LT  
SB 2423+00 ~ 2438+00 LT

★ Bituminous Concrete Curb,  
Item 509  
SB 2450+00 ~ 2433+00 LT

Rip Rock (Light Type)  
Item 513-9  
NB 2429+08 LT ~ SB 2431+09 RT

Drilling & Blasting of Solid Rock Subgrade, Item 115  
NB 2434+00 ~ 2437+00  
NB 2433+00 ~ 2437+00  
SB 2435+90 ~ 2438+00

Drilling & Blasting of Solid Rock, Item 114  
NB 2427+25 ~ 243+25  
NB 2433+00 ~ 2436+25


PROPERTY LINE FENCE  
WITH STEEL POSTS  
ITEM 583-2 MOD

STA	STA	POS
NORTHBOUND		
2423+00	2437+00	NT
SOUTHBOUND		
2423+00	2438+00	LT

SB CURVE DATA

Δ = 7° 55' 00"  
D = 0° 45' 00"  
R = 7639.44'  
T = 528.62'  
L = 1025.96'  
E = 182.7'

○ FILL  
△ CUT

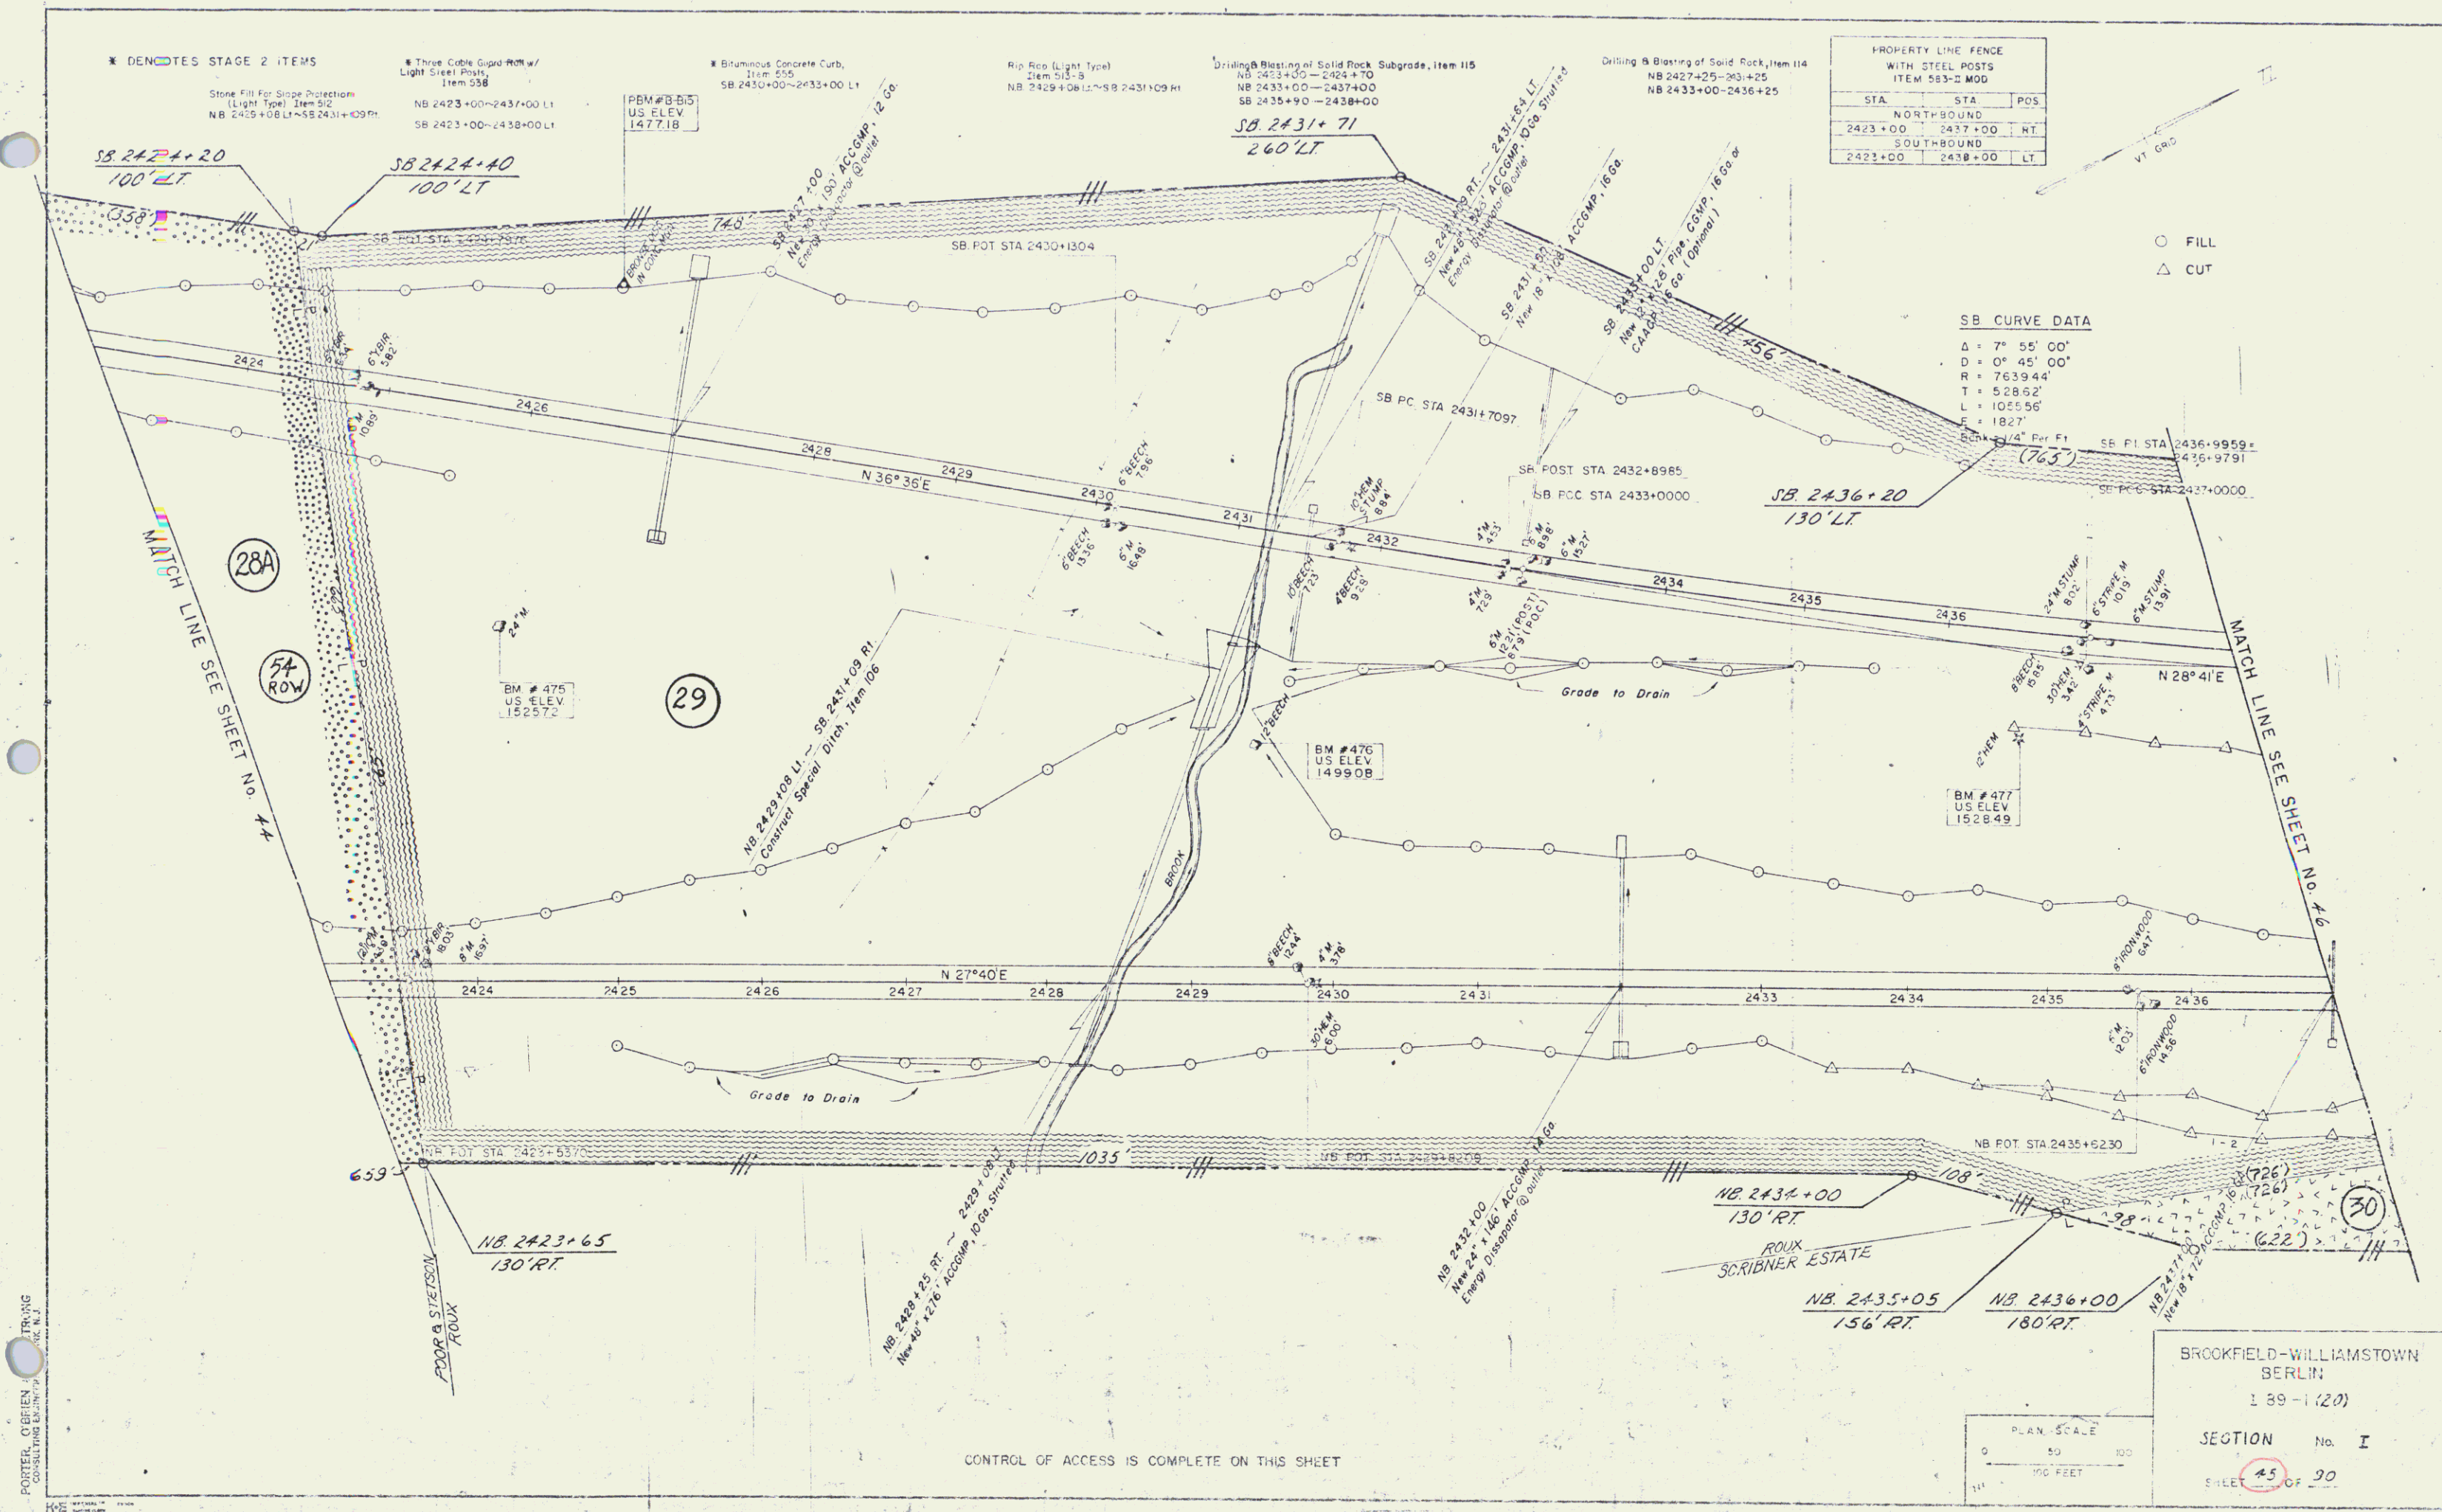

CONTROL OF ACCESS IS COMPLETE ON THIS SHEET

PLAN SCALE  
0 50 100  
1" = 100 FEET

BROOKFIELD-WILLIAMSTOWN  
BERLIN  
189-1(20)  
SECTION No. I  
SHEET 45 OF 90

45