

♦ DENOTES STAGE 2 ITEMS


■ Three Cobra Guard Rail w/
Light Street Posts
Item 538
NB 2445+45~2451+00 LT
NB 2437+00~2438+04 LT
SB 2436+00~2447+54 LT
SB 2451+08~2453+00 LT
NB 2451+52~2452+00 RT

■ Bituminous Concrete Curb,
Item 535
NB 2446+00~2452+00 LT

Drilling & Blasting of Solid Rock Subgrade, Item 115
NB 2437+00~2448+75
SB 2438+00~2452+50

Drilling & Blasting of Solid Rock, Item 114
NB 2448+25~2452+50

PROPERTY LINE FENCE WITH STEEL POSTS ITEM 583-II MOD		
STA	STA	POS
NORTHBOUND		
2437+00	2452+00	RT
SOUTHBOUND		
2438+00	2453+00	LT

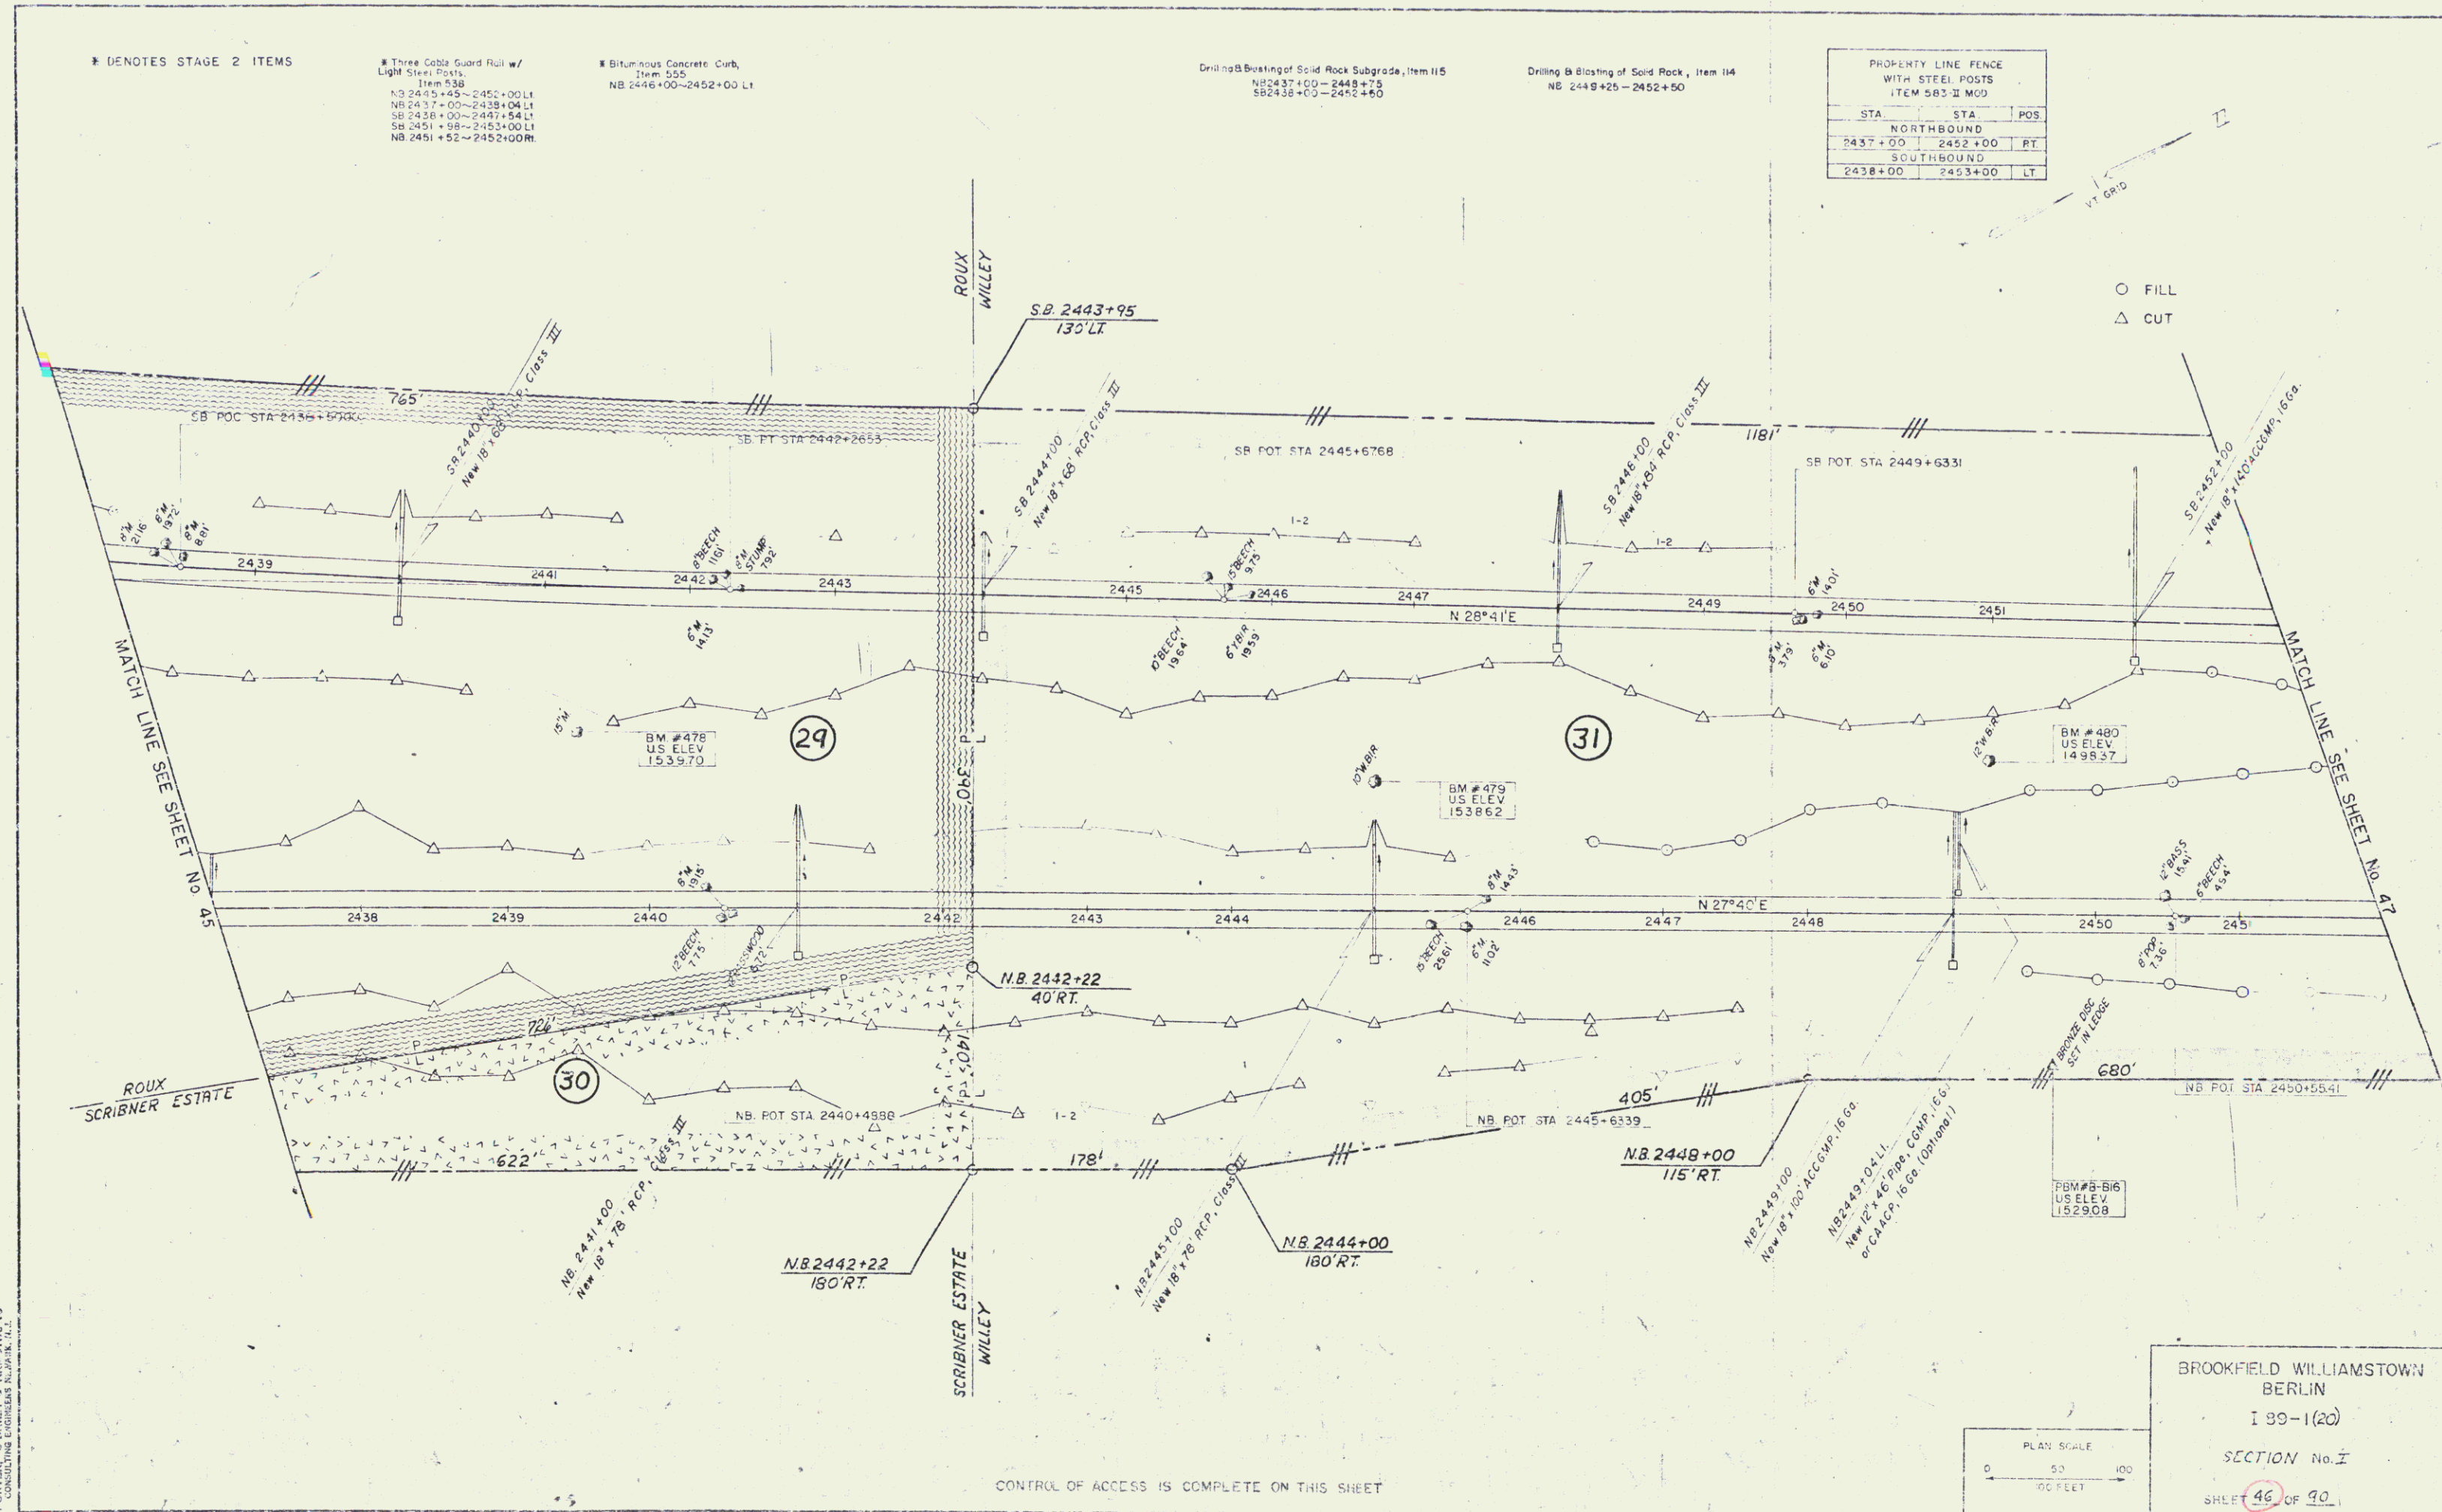


○ FILL
△ CUT

MATCH LINE SEE SHEET No. 45

MATCH LINE SEE SHEET No. 47

PORTER, SPRENGER & ASSOCIATES
INCORPORATED
1000 WASHINGTON STREET
BOSTON, MASSACHUSETTS 02108

CONTROL OF ACCESS IS COMPLETE ON THIS SHEET

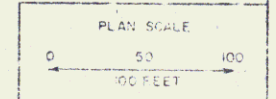

BROOKFIELD WILLIAMSTOWN
BERLIN
I 99-1(20)
SECTION No. I
SHEET 46 OF 101

46