

* DENOTES STAGE 2 ITEMS


* Three Cable Guard Rail w/
Light Steel Posts,
Item 542
NB 2452+00-2461+44 RT
NB 2452+00-2467+00 LT
SB 2453+00-2467+98 LT

* Bituminous Concrete Curb,
Item 555
NB 2452+00-2461+00 RT
NB 2452+00-2464+00 LT

Drilling & Blasting of Solid Rock Subgrade, Item 115
SB 2469+25 - 2458+00

PROPERTY LINE FENCE WITH STEEL POSTS ITEM 543-E MID		
STA	STA	POS
NORTHBOUND		
2452+00	2467+00	RT
SOUTHBOUND		
2453+00	2468+00	LT


○ FILL
△ CUT

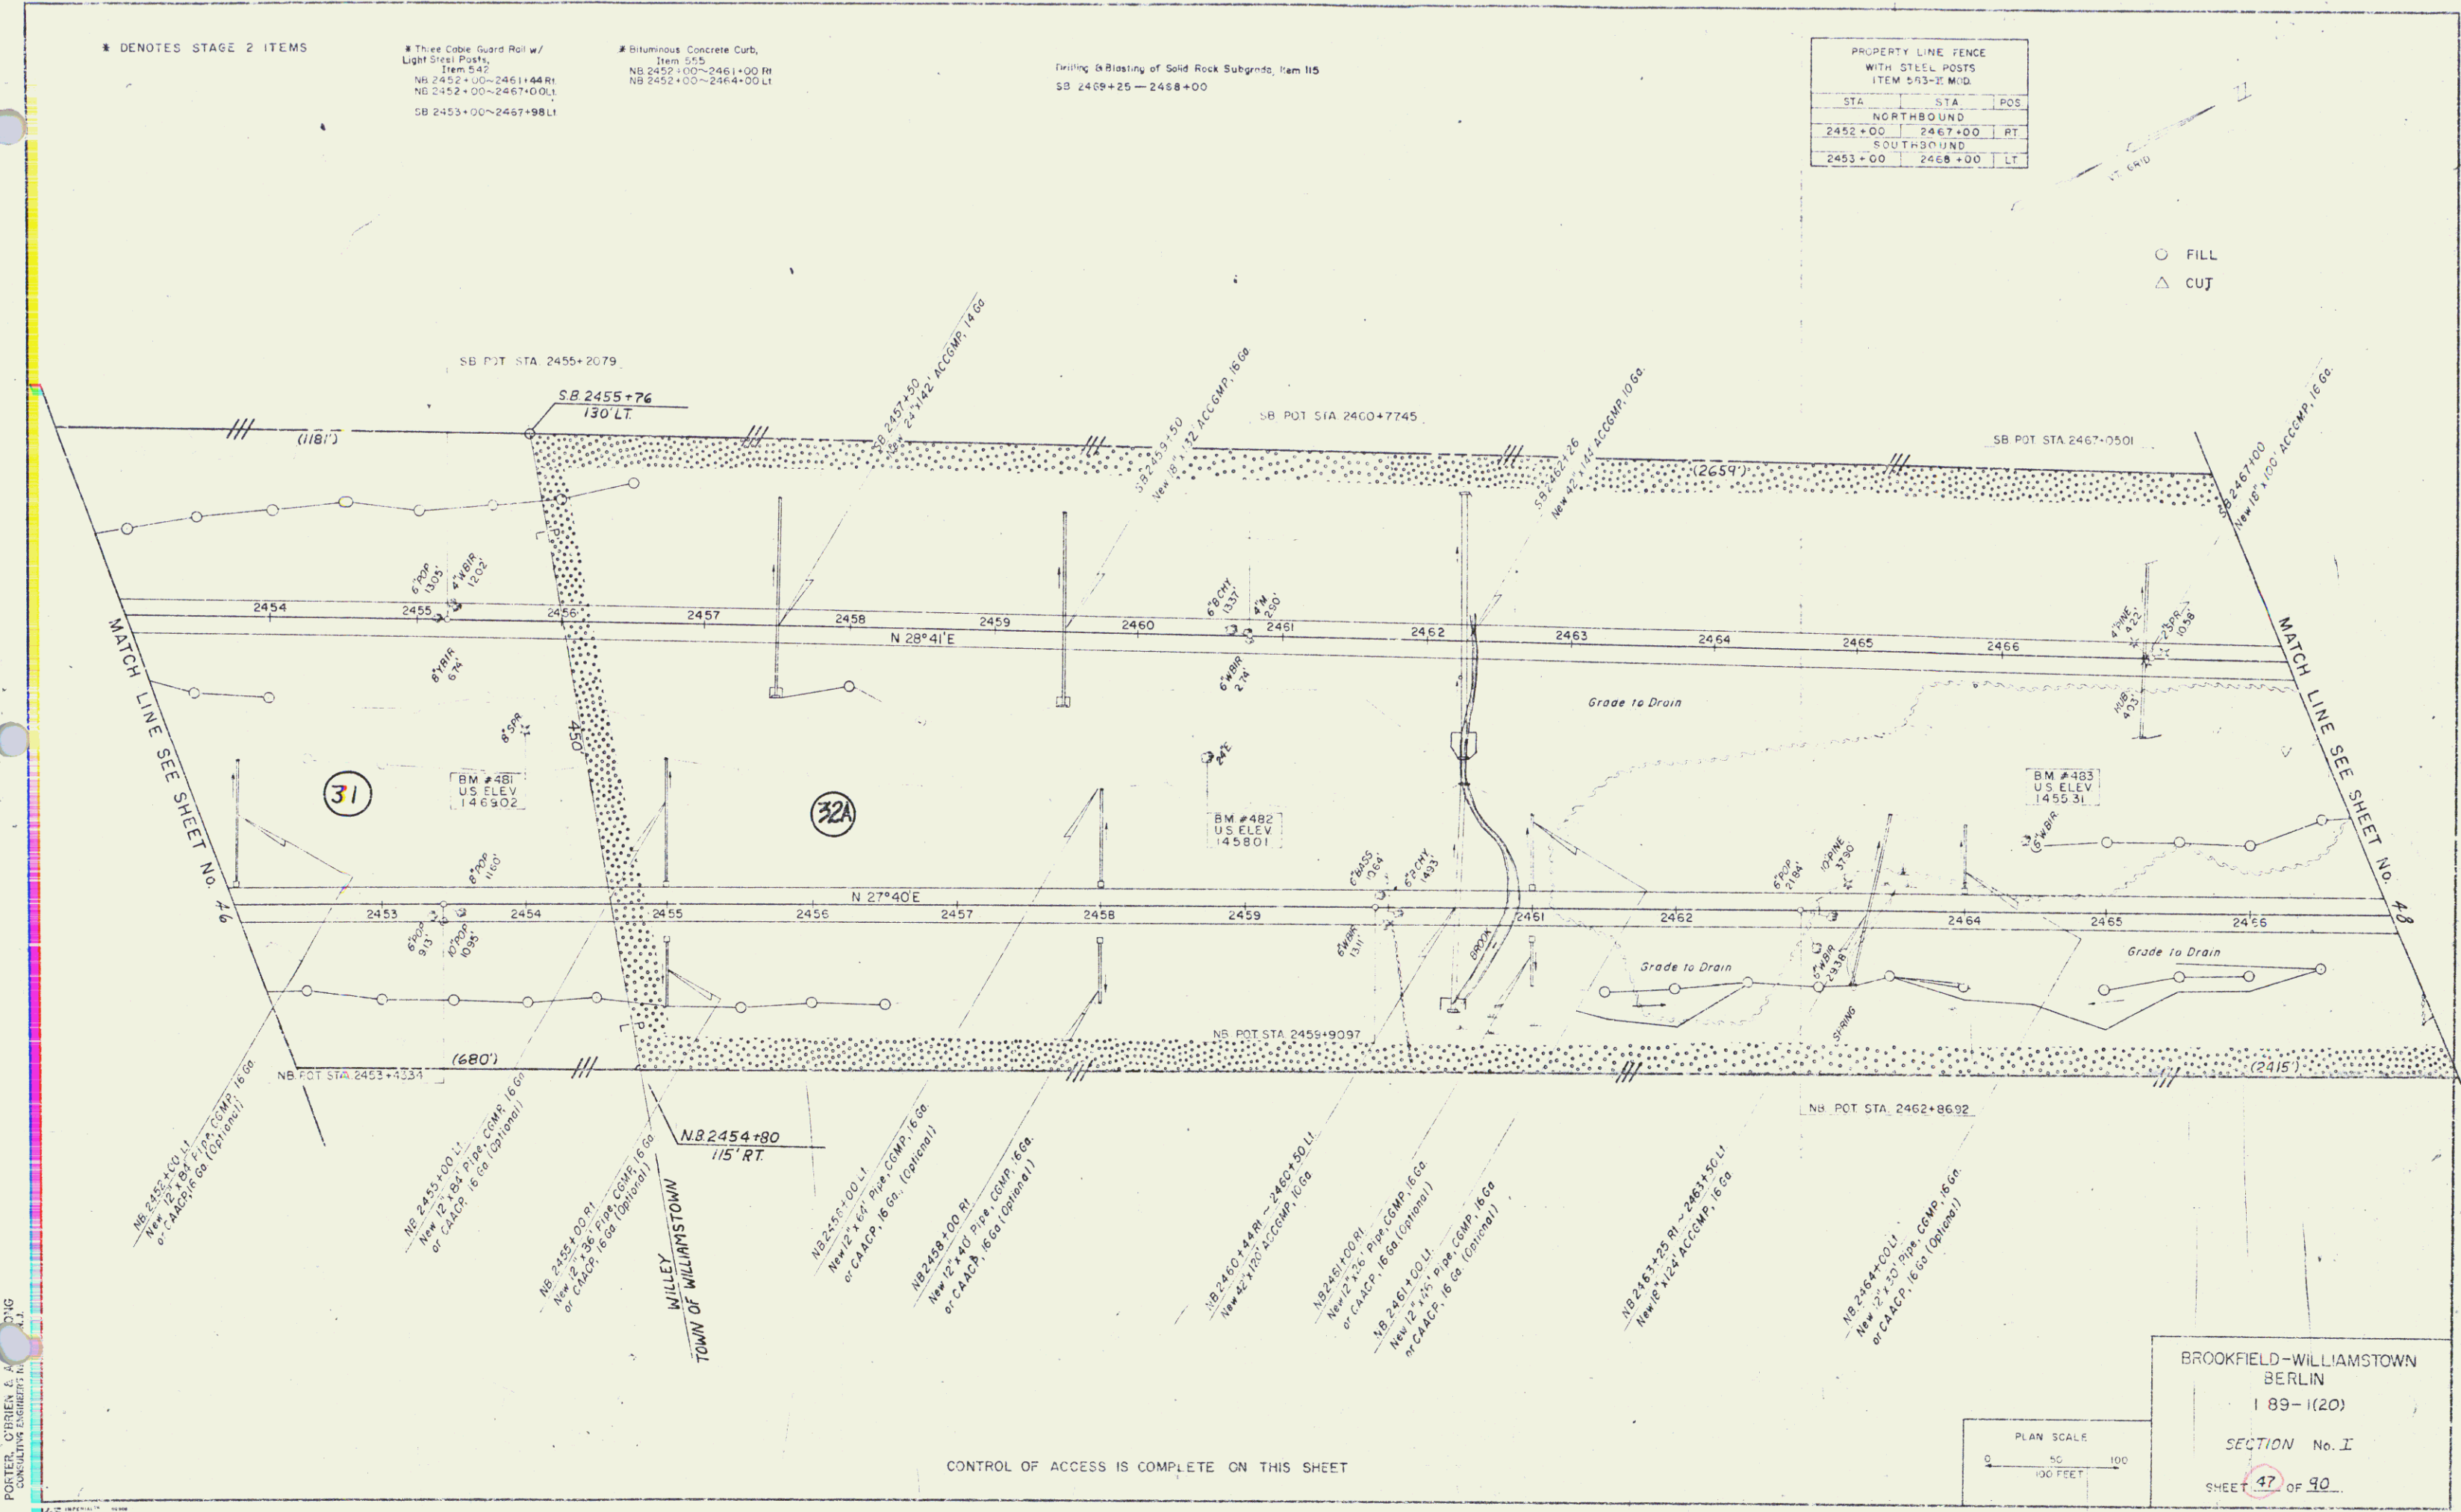

MATCH LINE SEE SHEET No. 46

MATCH LINE SEE SHEET No. 48

CONTROL OF ACCESS IS COMPLETE ON THIS SHEET

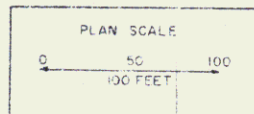

BROOKFIELD-WILLIAMSTOWN
BERLIN
189-1(20)
SECTION No. I
SHEET 47 OF 90

47