

\* DENOTES STAGE 2 ITEMS

Stone Fill For Single Protection  
(Light Type) Item 512  
NB 2482+50 - 2484+50 (Outlet Ditch)

Drilling & Blasting of Solid Rock, Item 114  
SB 2484+00 - 2485+50


Drilling & Grouting of Solid Rock Subgrade, Item 115  
NB 2482+75 - 2493+00  
SB 2484+00 - 2495+00

PROPERTY LINE FENCE WITH STEEL POSTS ITEM 583-2 MOD.		
STA	STA	POB
NORTHBOUND		
2482+00	2493+00	RT
SOUTHBOUND		
2484+00	2495+00	LT

Three Cable Guard Rail w/ Light Steel Posts, Item 538  
NB 2482+00 - 2484+50 Lt.  
SB 2484+00 - 2489+00 Lt.

END CONTRACT No. 2 BEGIN CONTRACT No. 3  
NB STA. 2493+00.00 NB STA. 2493+00.00  
SB STA. 2495+00.00 SB STA. 2495+00.00

○ FILL  
△ CUT

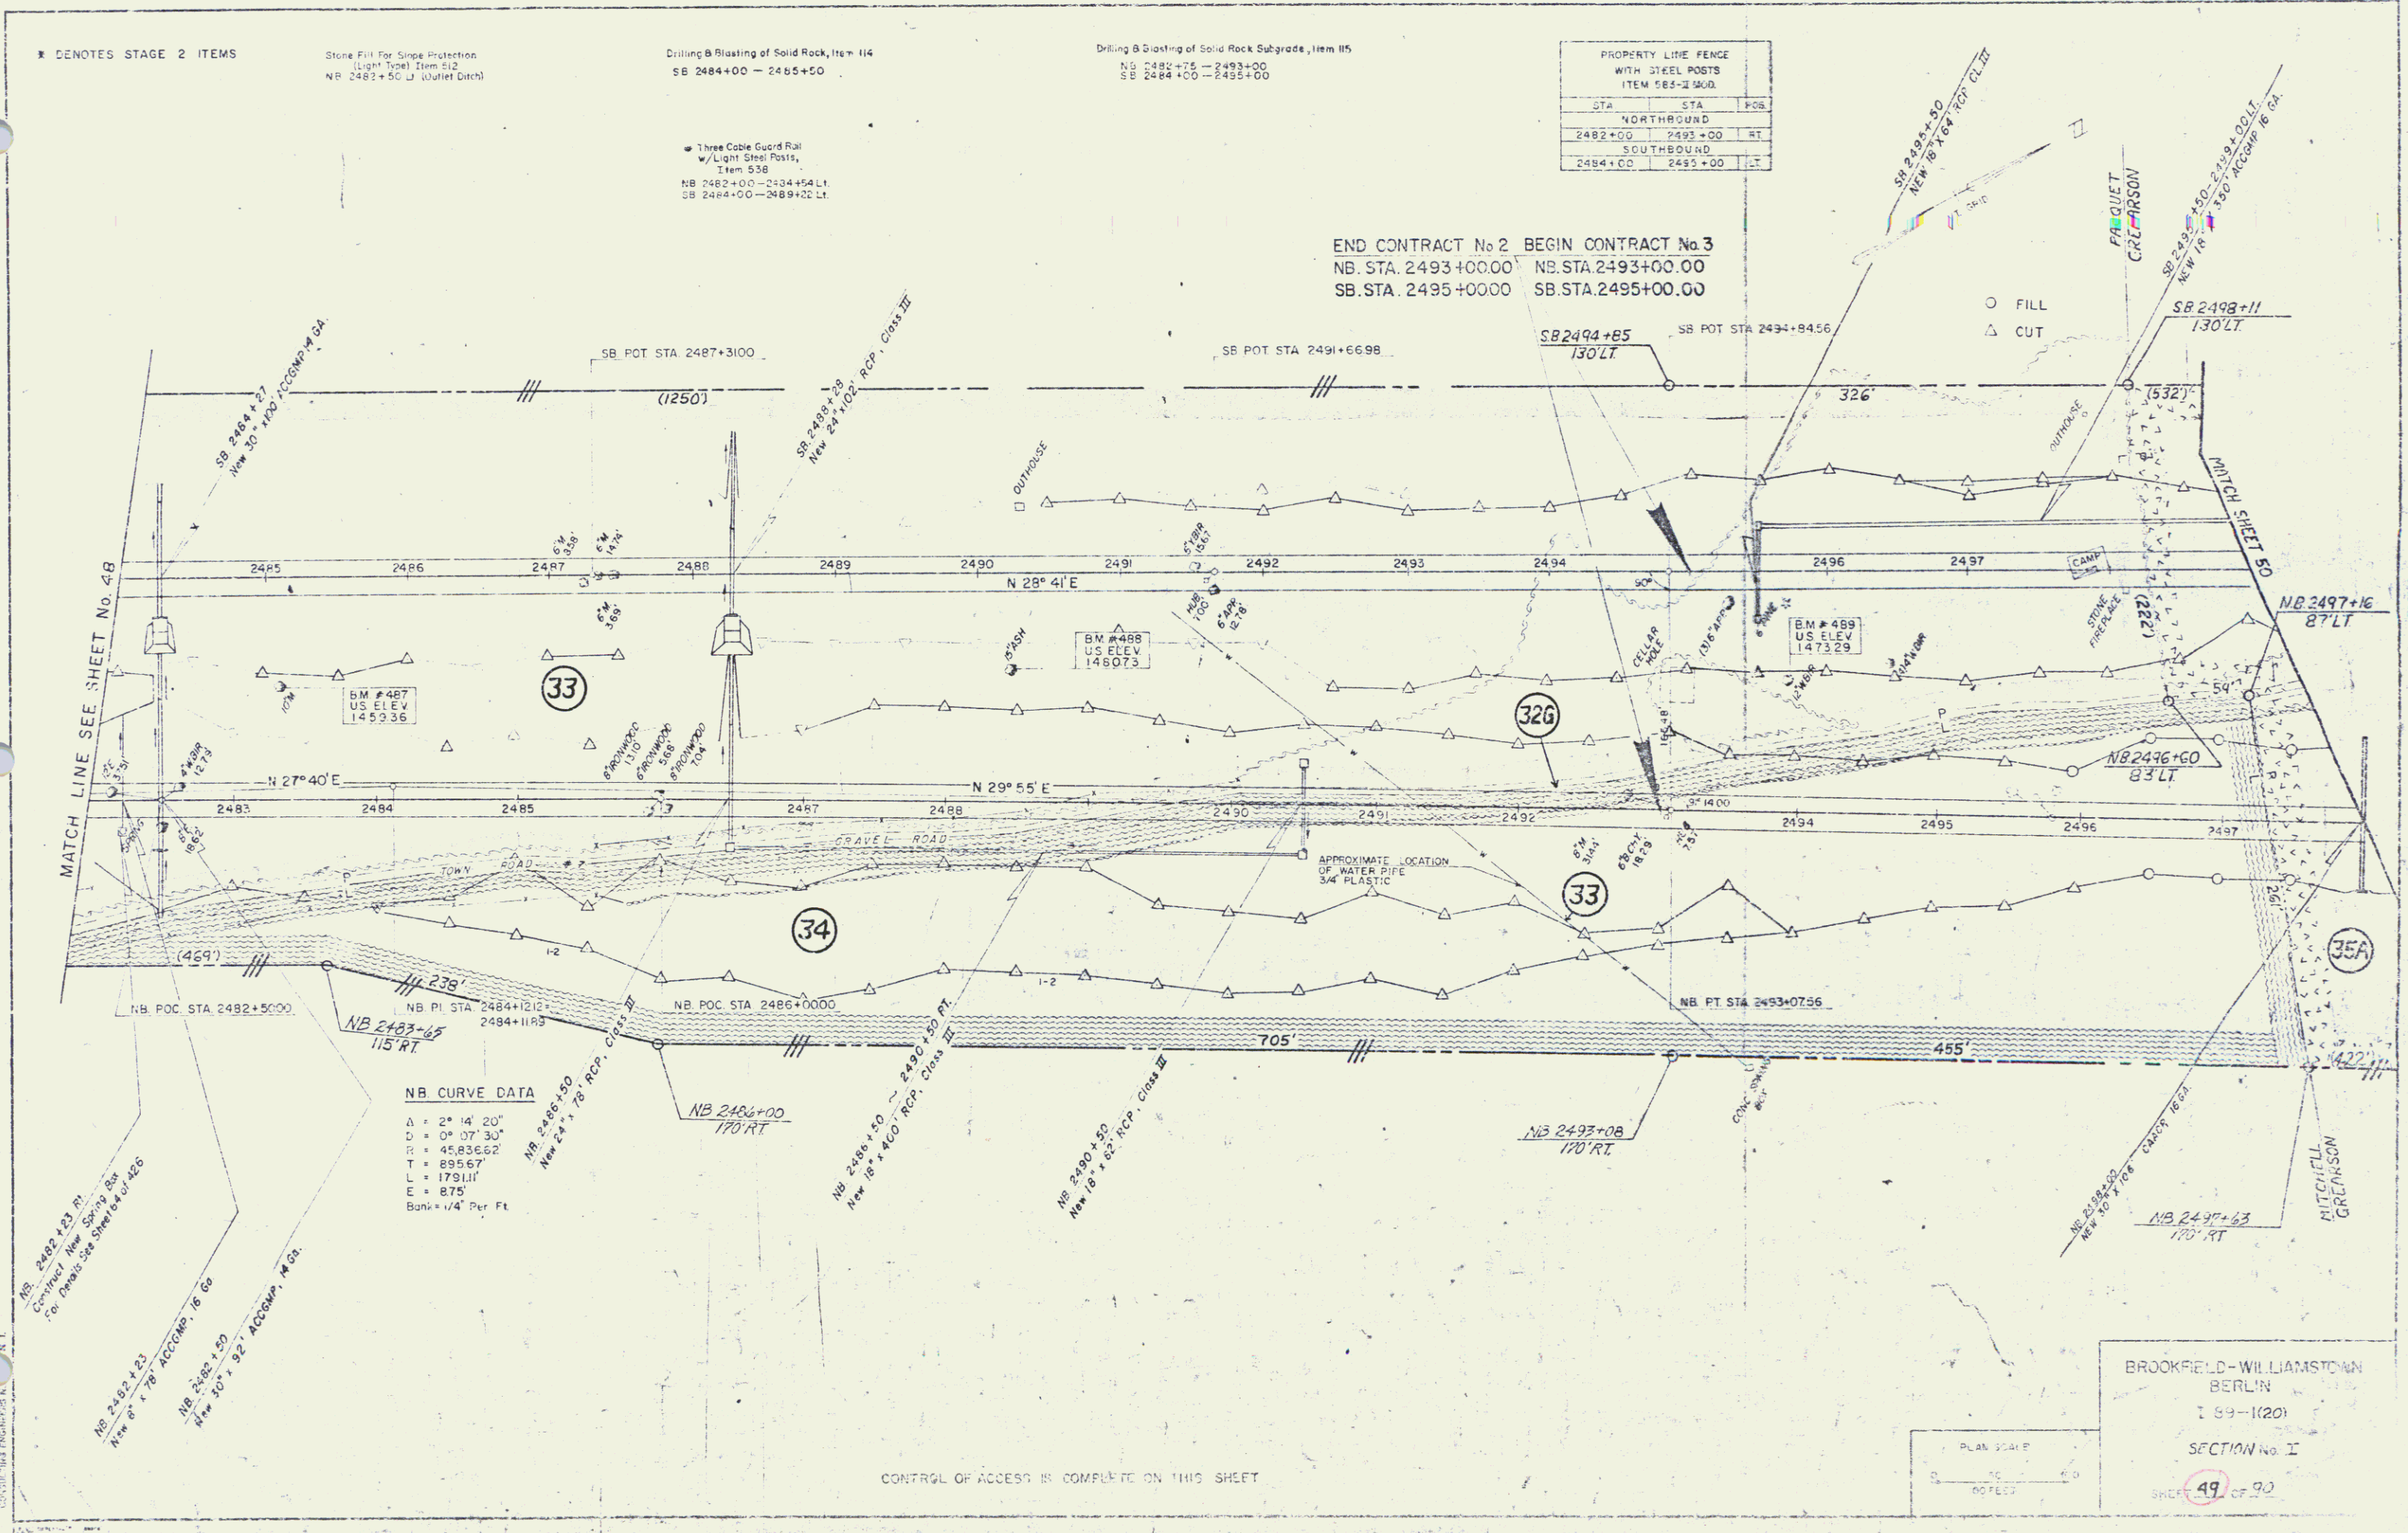

CONTROL OF ACCESS IS COMPLETE ON THIS SHEET

BROOKFIELD-WILLIAMSTOWN  
BERLIN  
SECTION No. I  
SHEET 49 OF 50