


| PROPERTY LINE FENCE WITH STEEL POSTS ITEM 583-Z MCD | | |
|---|---------|-----|
| STA | STA | POS |
| NORTHBOUND | | |
| 2498+78 | 2501+85 | RT |
| SOUTHBOUND | | |
| 2498+40 | 2503+43 | LT |

END ROW SEC I
NB STA. 2501+76
S.B STA. 2503+48


BEGIN ROW SEC. II
NB STA 2501+76
S.B STA 2503+48

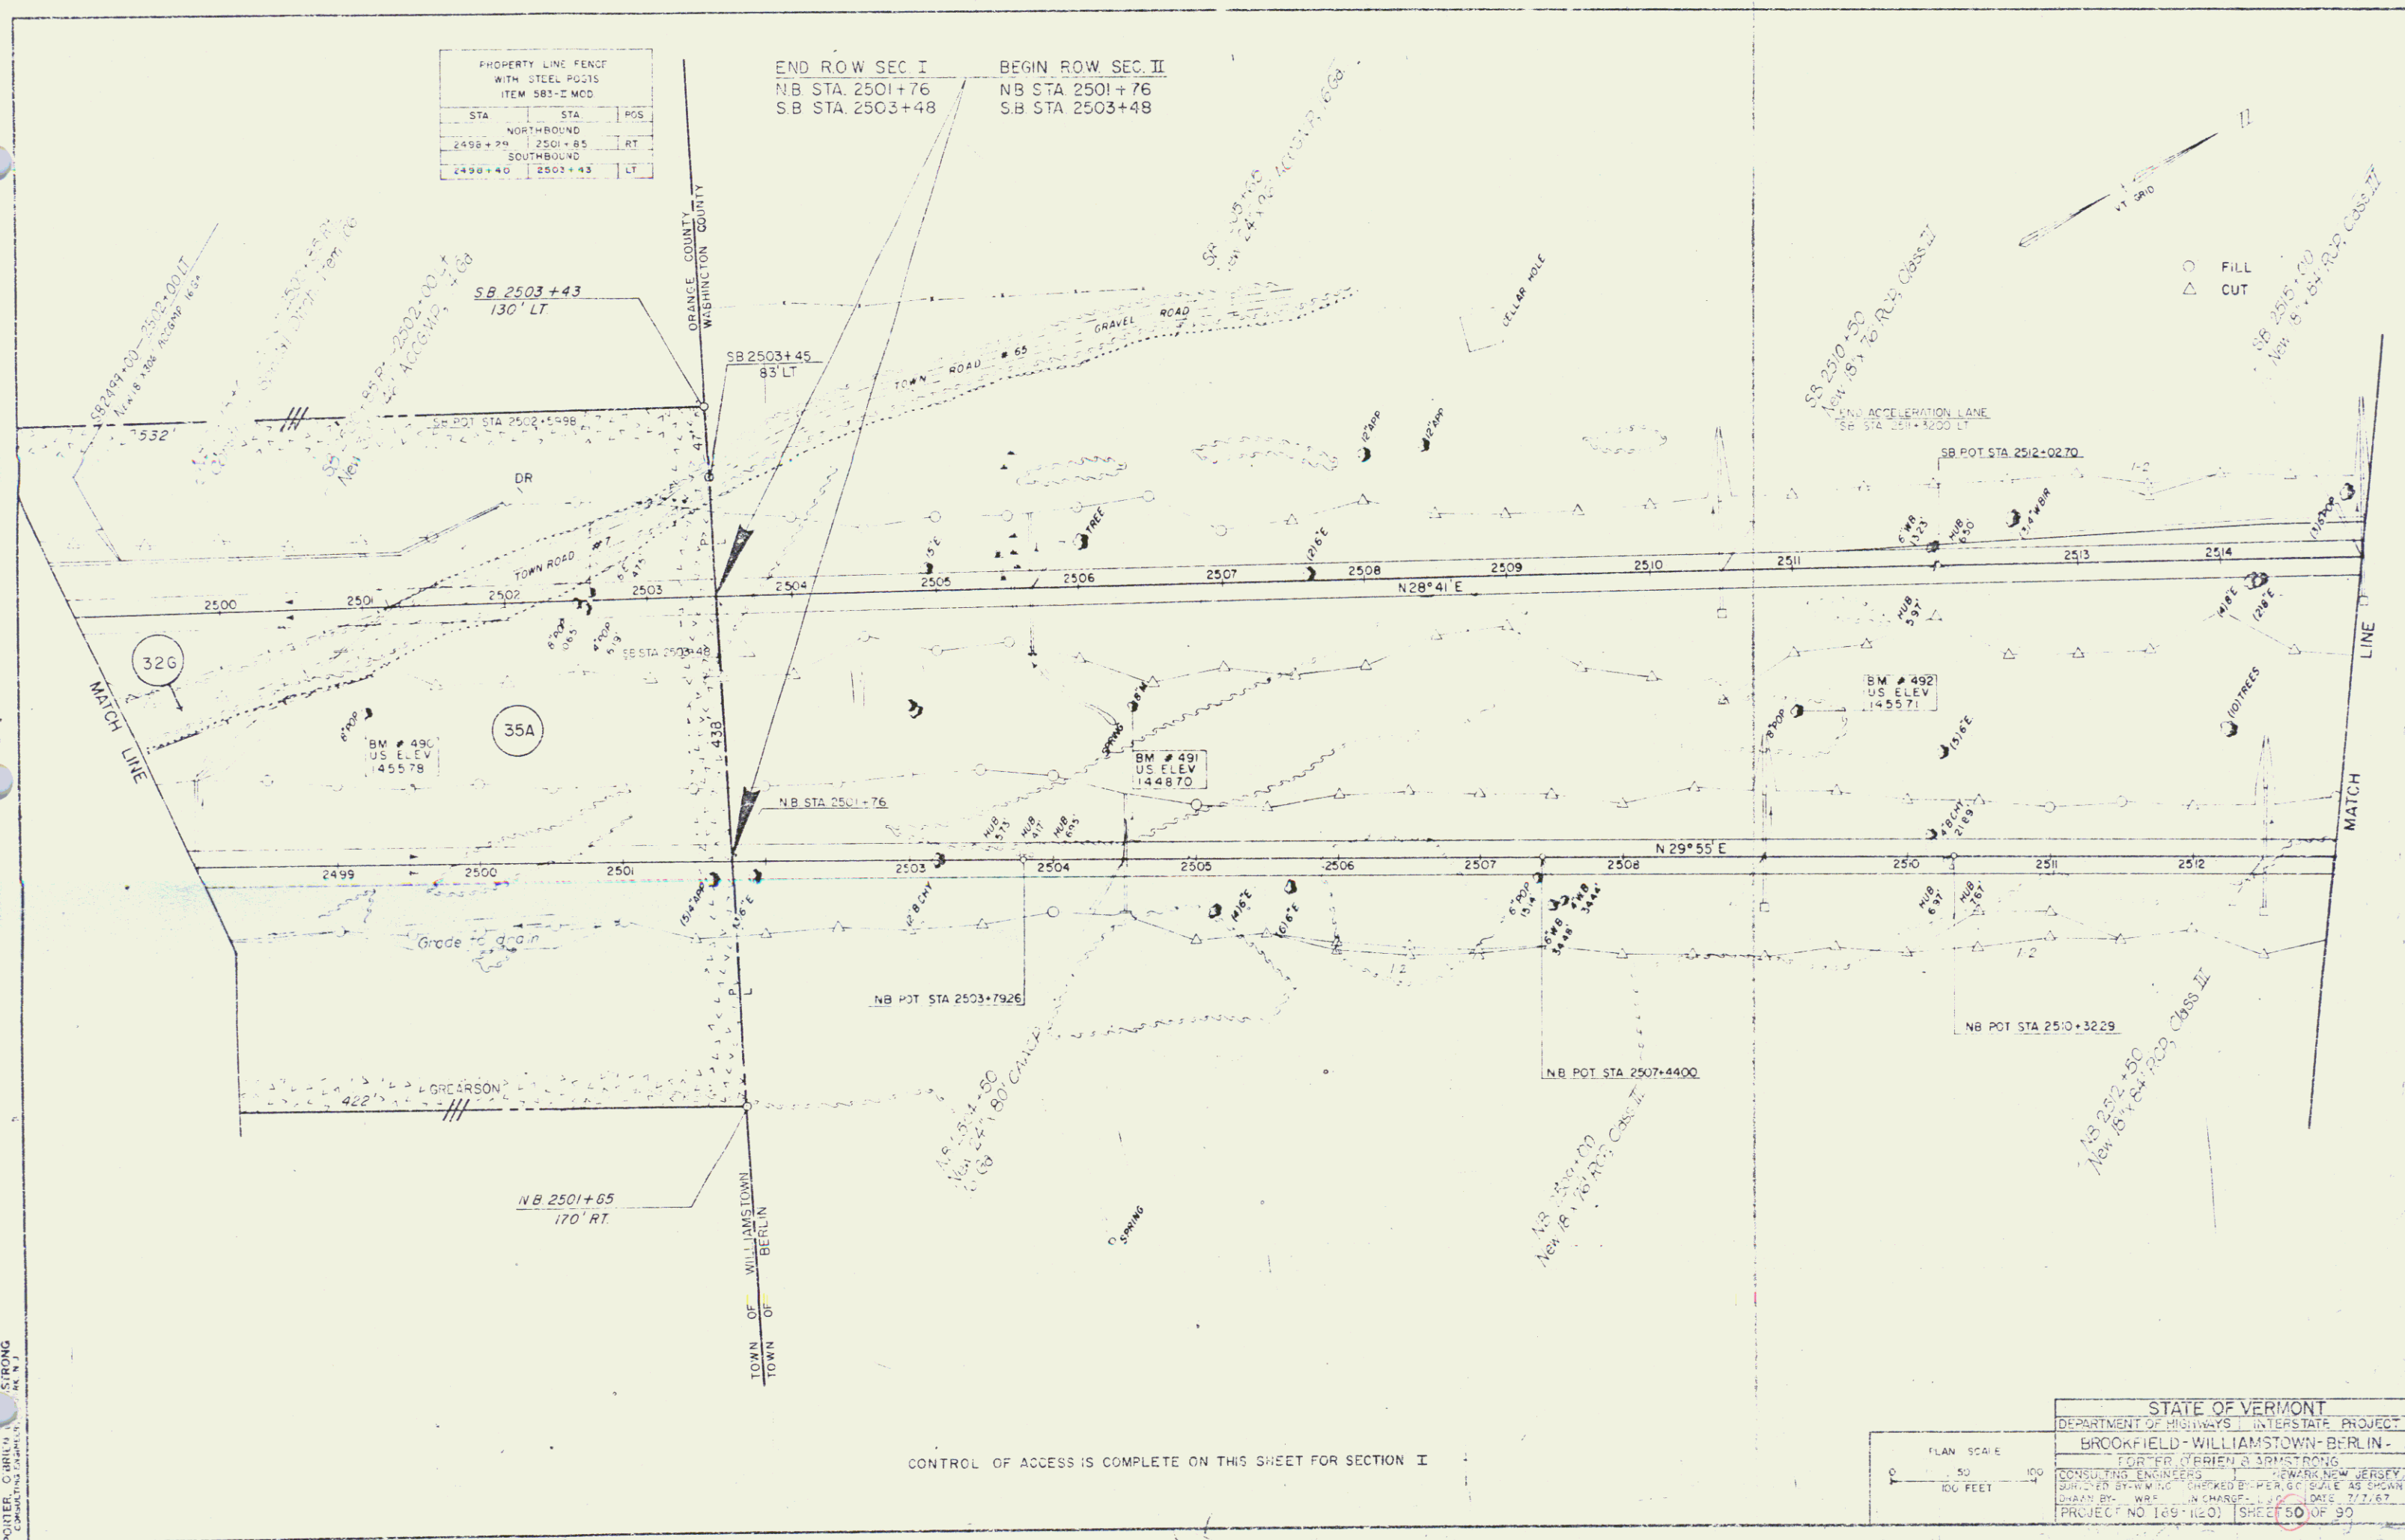

○ FILL
△ CUT

PORTER, CARRIN & STRONG
CONSULTING ENGINEERS
NEWARK, N. J.

CONTROL OF ACCESS IS COMPLETE ON THIS SHEET FOR SECTION I

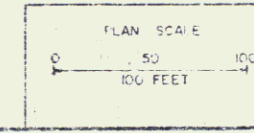

STATE OF VERMONT
DEPARTMENT OF HIGHWAYS - INTERSTATE PROJECT
BROOKFIELD - WILLIAMSTOWN - BERLIN -
FOR THE GREEN & ARMSTRONG
CONSULTING ENGINEERS - NEWARK, NEW JERSEY
SUPERVISOR BY W.W.C. CHECKED BY PER. G. SCALE AS SHOWN
DRAWN BY W.F. IN CHARGE - J.P. DATE 7/7/67
PROJECT NO 149-120 SHEET 50 OF 90

50