


PROPERTY LINE FENCE WITH STEEL POSTS ITEM 583-1 MOD

STA	STA	POS
2543+67	2558+75	RT
2546+84	2561+06	LT

NB CURVE DATA

Δ	3° 42' 20"
D	0' 37' 30"
R	9167.33
T	2603.33
L	5072.89
E	352.46
Bank = 1/4" Per Ft	

STATE OF VERMONT
 DEPARTMENT OF HIGHWAYS I INTERSTATE PROJECT
 BROCKFIELD-WILLIAMSTOWN-BERLIN
 PORTER, O'BRIEN & ARMSTRONG
 CONSULTING ENGINEERS NEWARK, NEW JERSEY
 PROJECT NO. 169-K20 SHEET 14 OF 40

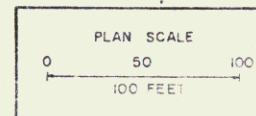

CONTROL OF ACCESS IS COMPLETE ON THIS SHEET