

* DENOTES STAGE 2 ITEMS

Rip Rap (Light Type),
Item 513-B
NB 2591+27-2591+37 RT.


Three Cable Guard Rail
with Steel Posts
Item 538
NB 2590+00-2591+98 RT
SB 2591+00-2593+00 LT

Julie Muller
Item 423
NB 2590+25-2591+75 LT

PROPERTY LINE FENCE WITH STEEL POSTS ITEM 583-II MOD.		
STA	STA	POS
NORTHBOUND		
2590+00	2605+00	RT.
SOUTHBOUND		
2591+00	2605+00	LT.

VT. GRID

FILL
CUT

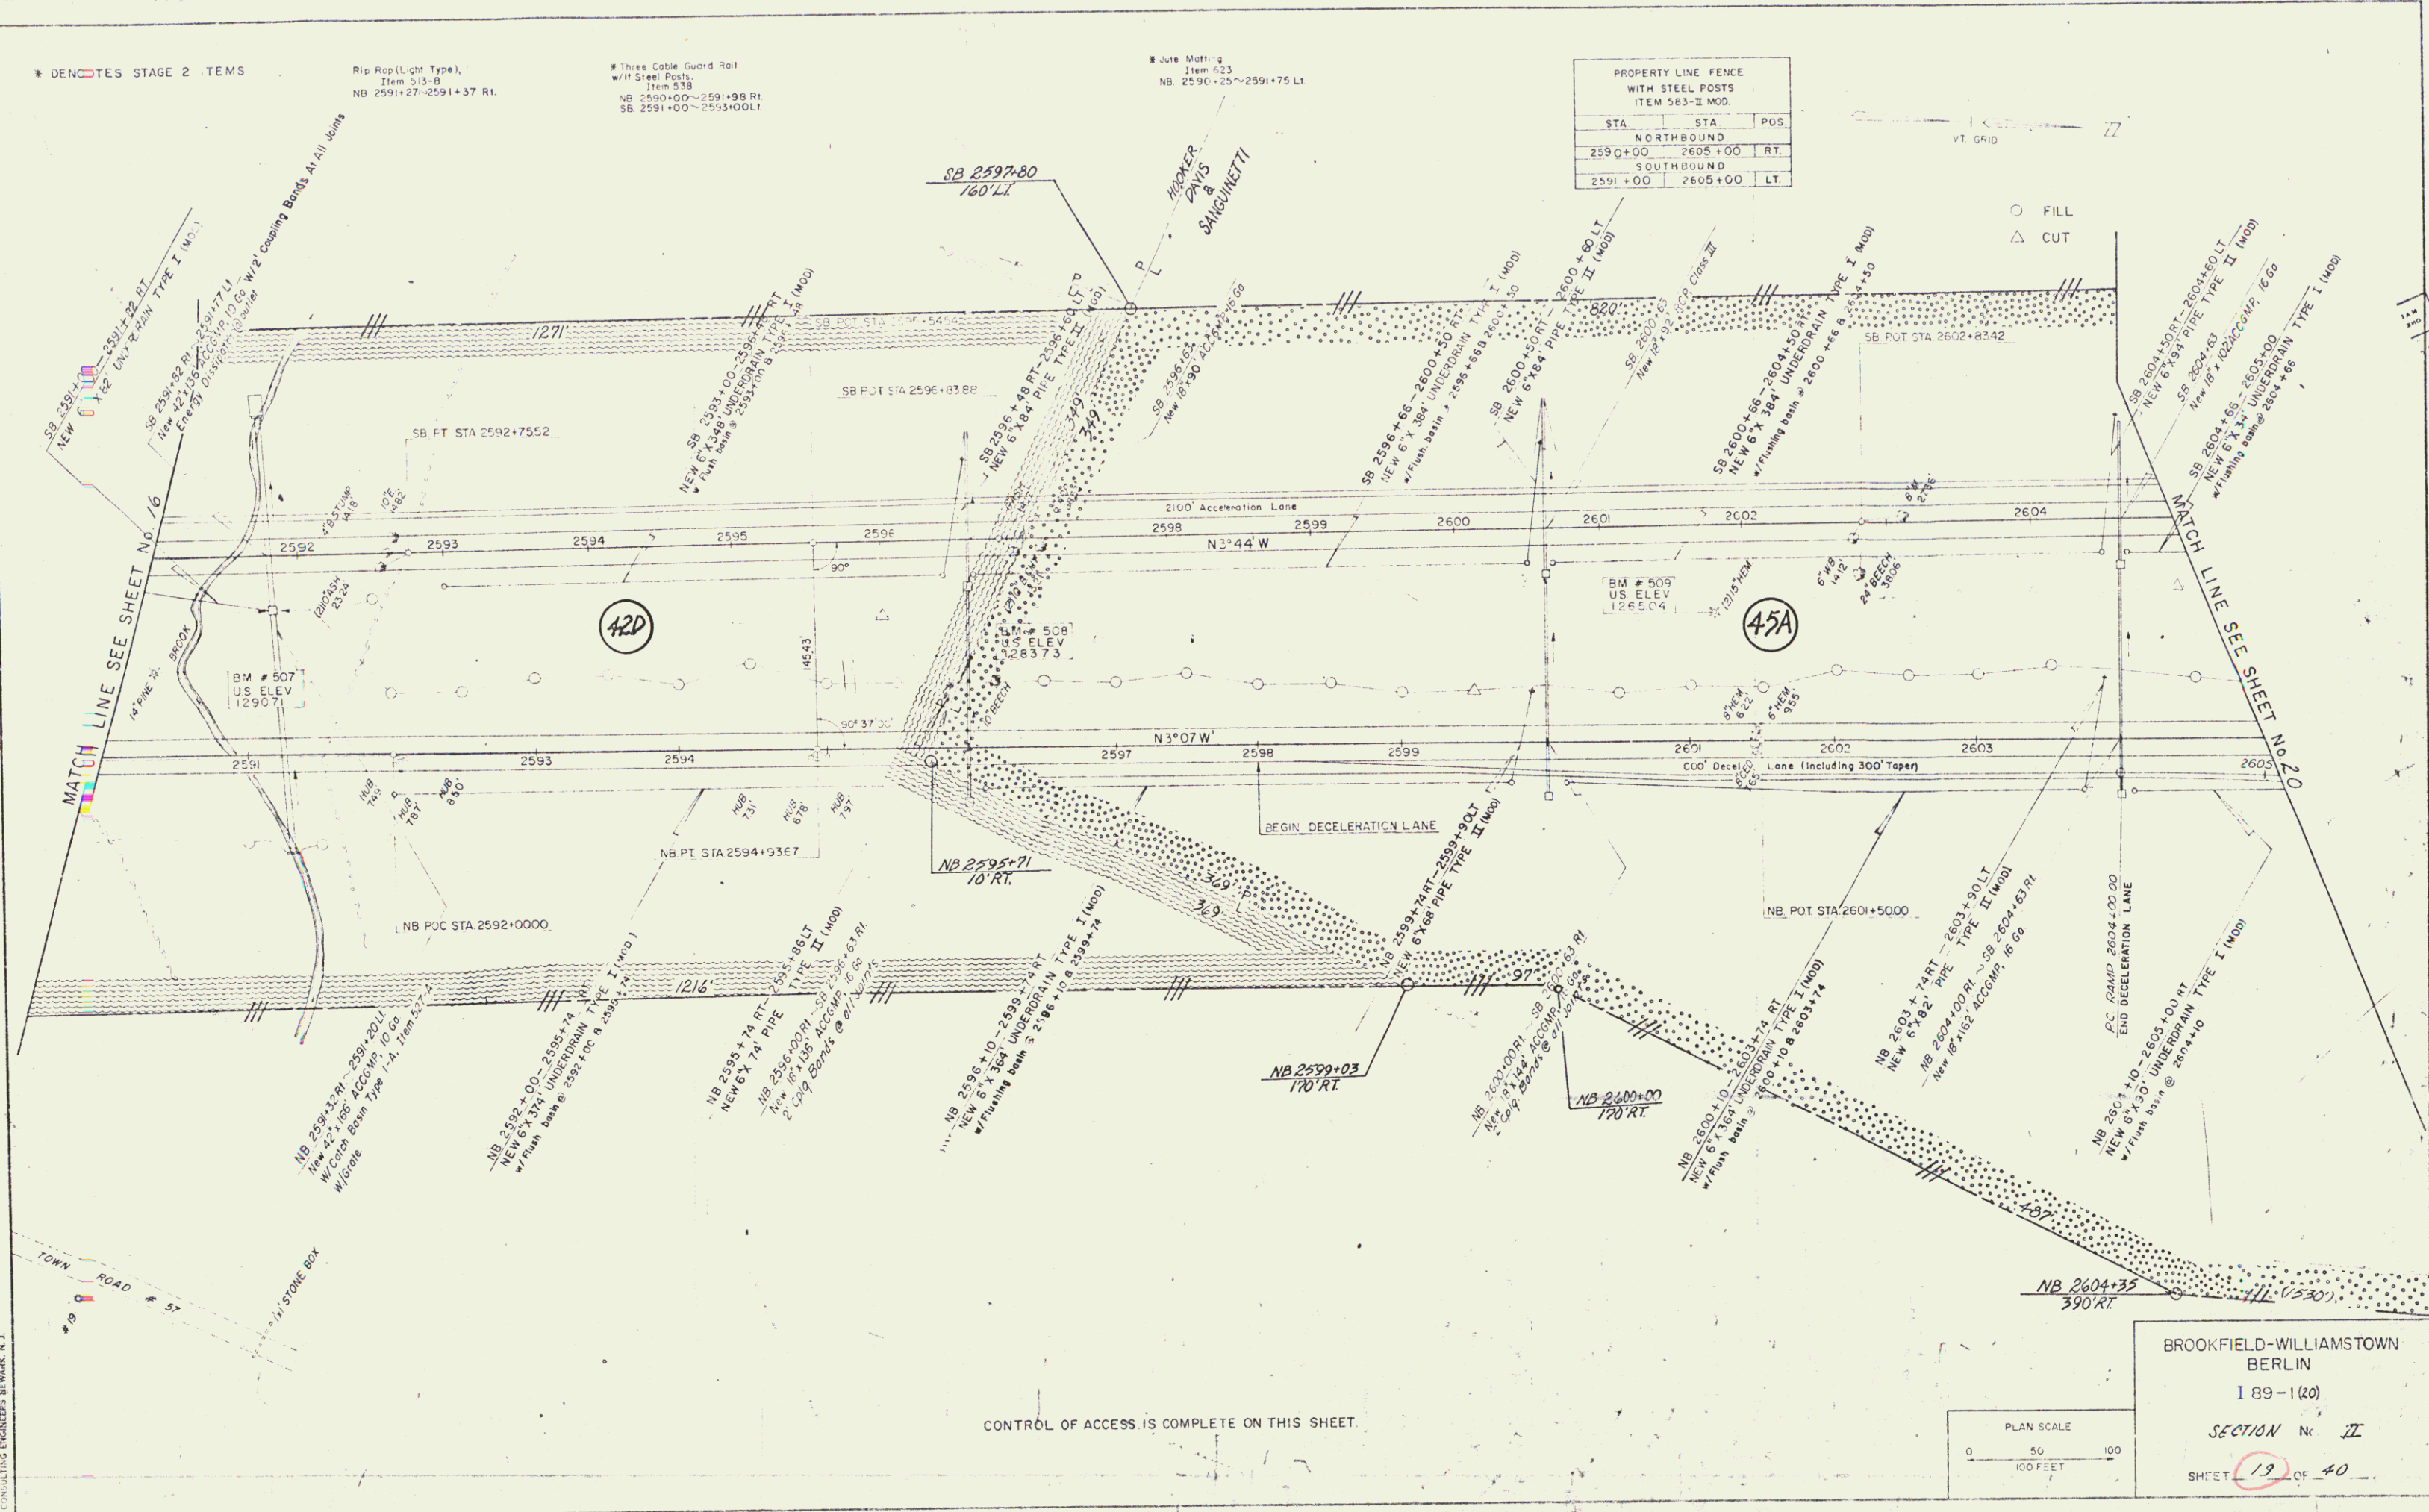

CONTROL OF ACCESS IS COMPLETE ON THIS SHEET.

PLAN SCALE
0 50 100
100 FEET

BROOKFIELD-WILLIAMSTOWN
BERLIN
I 89-1(20)
SECTION No. II
SHEET 19 OF 40

PORTER, O'BRIEN, & STRONG
CONSULTING ENGINEERS, BERKAMP, N.J.

64