

* DENOTES STAGE 2 ITEMS

Rip Rap (Light Type),
Item 513-B
NB 2641+39~2641+49 RT
NE 2641+47~2641+53 RT
NB 2650+18~2650+24 RT

Three Cores Guard Rail
w/ Lt Steel Posts
Item 518
NB 2639+96~2644+44 RT
NB 2639+38~2644+08 LT
SB 2639+40~2645+48 RT
SB 2636+00~2636+52 LT
SB 2639+40~2645+48 LT

Jute Matting
Item 623
NB 2641+25~2641+65 LT


PROPERTY LINE FENCE WITH STEEL POSTS ITEM 583-II MOD.		
STA	STA	POS.
NORTHBOUND		
2635+00	2651+00	RT
SOUTHBOUND		
2636+00	2651+00	LT

VT GRID

○ FILL
△ CUT

MATCH LINE SEE SHEET NO. 18

MATCH LINE SEE SHEET NO. 19

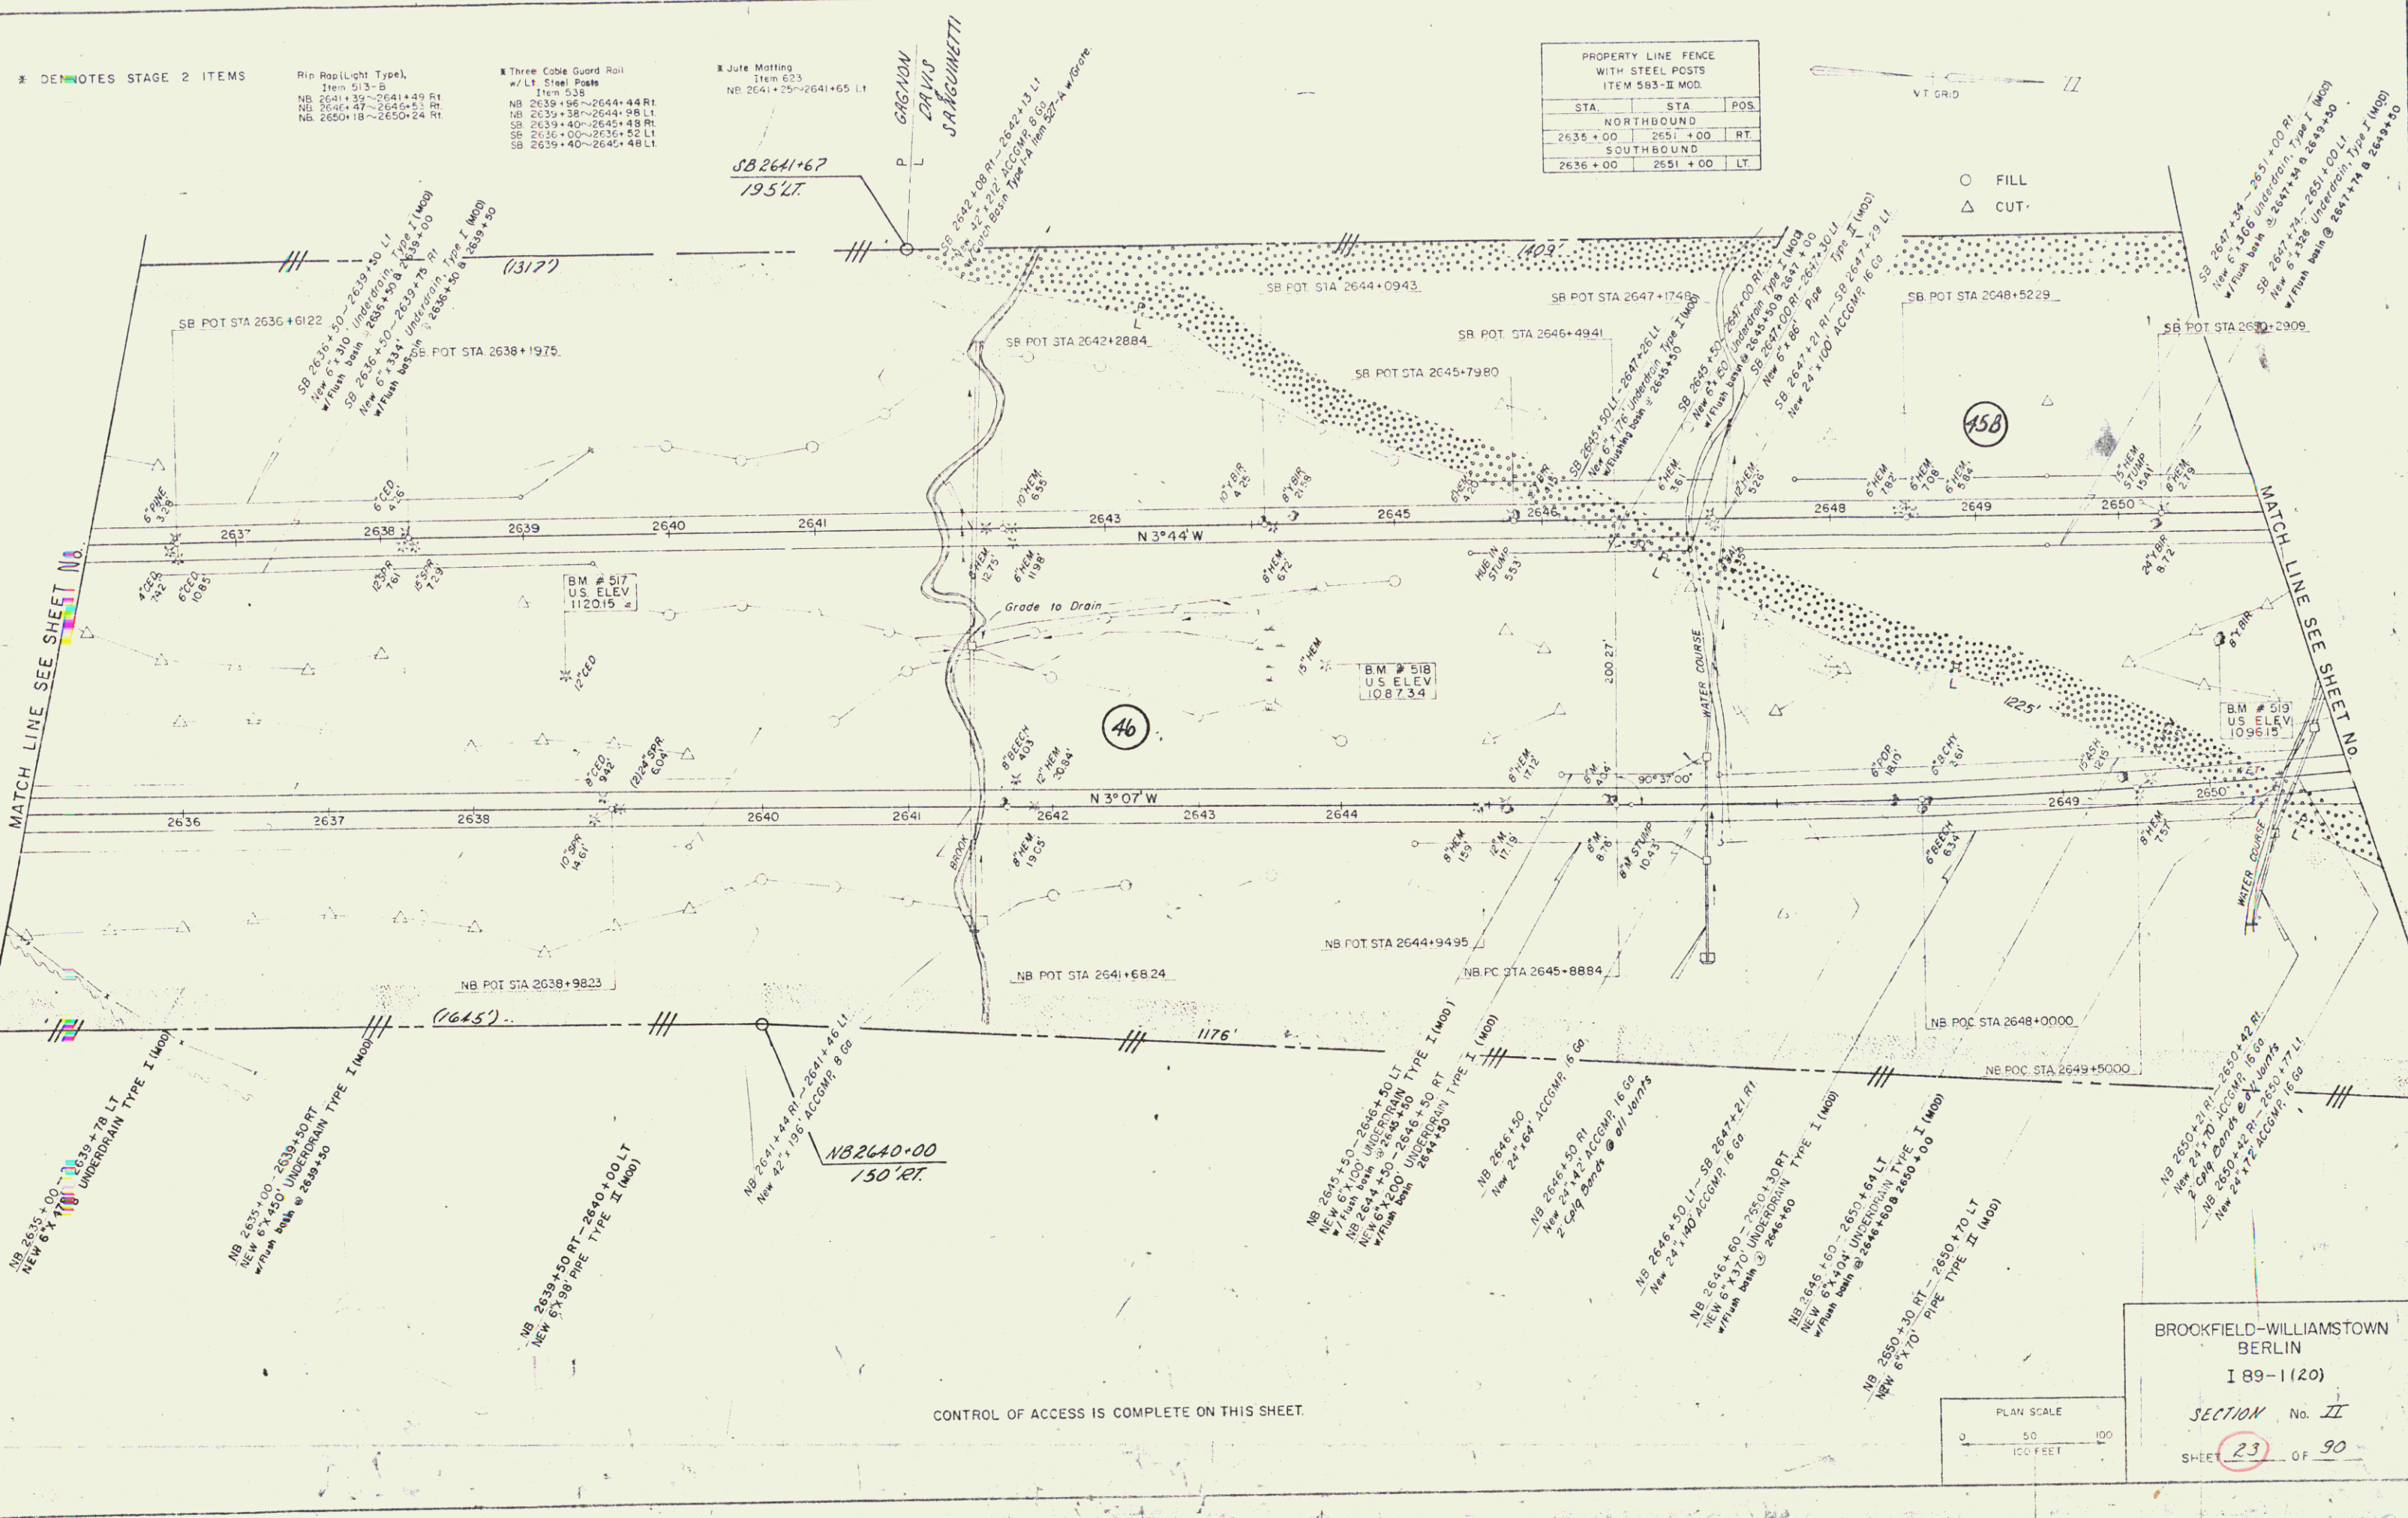

BROOKFIELD-WILLIAMSTOWN
BERLIN
I 89-1(20)
SECTION No. II
SHEET 23 OF 90

POSTER, O'BRIEN & ARMSTRONG
CONSULTING ENGINEERS IN WARE, VT.

68