


**SB CURVE DATA**  
 Δ = 14° 47' 45"  
 D = 1" 00' 00"  
 R = 5729.58'  
 T = 743.93'  
 L = 1475.58'  
 E = 48.03'  
 BANK = 5/16" Per Ft

PROPERTY LINE FENCE WITH STEEL POSTS ITEM 563-II MOD.			
STA	STA	POS	
NORTHBOUND			
2651+28	2655+03	RT	
SOUTHBOUND			
2650+45	2655+90	LT	

**NB CURVE DATA**  
 Δ = 15° 24' 45"  
 D = 1" 00' 00"  
 R = 5729.58'  
 T = 775.31'  
 L = 1541.25'  
 E = 52.22'  
 BANK = 5/16" Per Ft

CONTROL OF ACCESS IS COMPLETE ON THIS SHEET FOR SECTION II

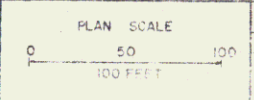

STATE OF VERMONT  
 DEPARTMENT OF HIGHWAYS INTERSTATE PROJECT  
 BROOKFIELD - WILLIAMSTOWN-DERLIN  
 PORTER, O'BRIEN & STRONG  
 CONSULTING ENGINEERS  
 100 STATE STREET, SUITE 200  
 BURLINGTON, VERMONT 05401  
 PROJECT NO. 189-1(20) SHEET 24 OF 40

PORTER, O'BRIEN & STRONG CONSULTING ENGINEERS, BURLINGTON, VERMONT