


\* DENOTES STAGE 2 ITEMS  
 Plank Guard Rail Item 540  
 SB-2186+24 Lt. 16.L.F.  
 Standard Steel Beam Guard Rail w/Steel Posts (6'-3" Spacing) Item 543-A  
 SB-2186+24 - 2187+00 RT.  
 SB-2186+24 - 2187+00 LT.

Drilling & Blasting of Solid Rock Subgrade, Item 115  
 NB 2179+00 - 2180+00  
 NB 2185+25 - 2187+00

PROPERTY LINE FENCE WITH STEEL POSTS ITEM 583-E MOD.		
STA	STA	POS.
NORTHBOUND		
2172+00	2187+00	RT.
SOUTHBOUND		
2172+00	2187+00	LT.

○ FILL  
 △ CUT

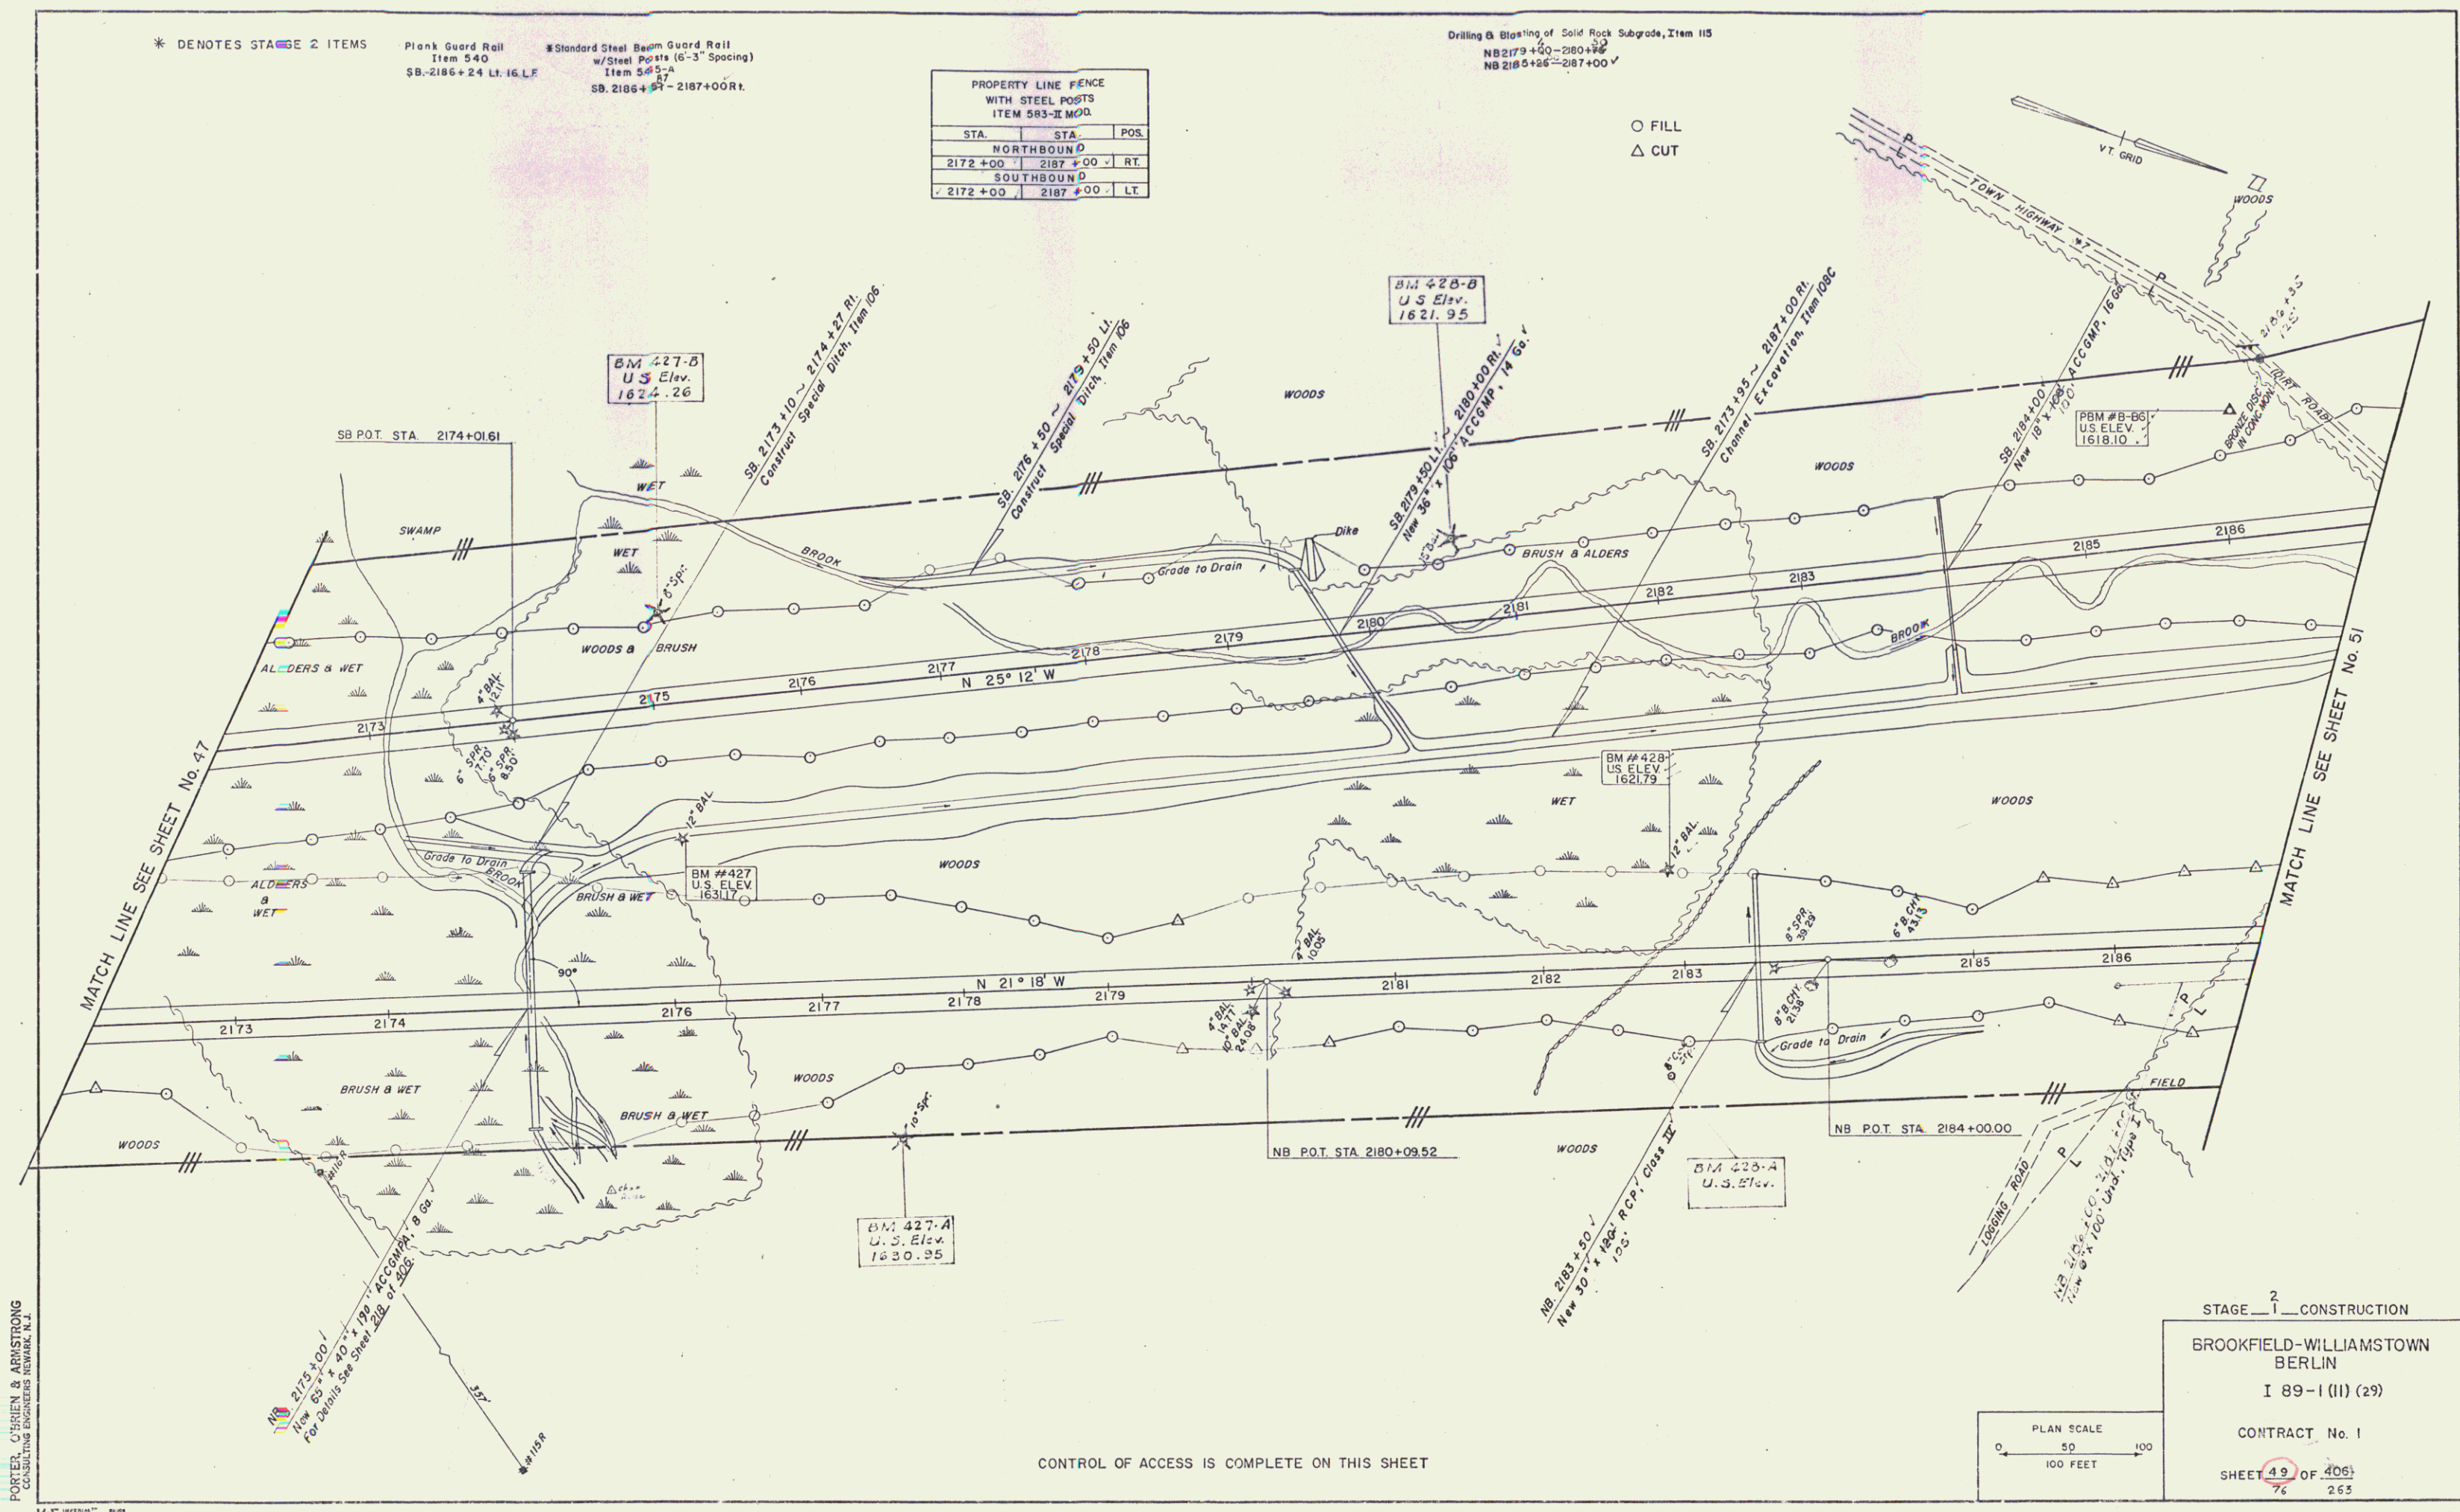

PORTER, CURRIEN & ARMSTRONG  
 Consulting Engineers, Newark, N.J.

STAGE 2 CONSTRUCTION  
 BROOKFIELD-WILLIAMSTOWN  
 BERLIN  
 I 89-1(II) (29)  
 CONTRACT No. 1  
 SHEET 49 OF 406  
 76 265

