

PROPERTY LINE FENCE WITH STEEL POSTS ITEM 513-II MOD

STA.	STA.	POS.
NORTHBOUND		
2294+00	2305+00	RT.
SOUTHBOUND		
2295+00	RAMP C 22+18	RT.

END CONTRACT No. 1 NB. STA. 2294+00.00 SB. STA. 2295+00.00
 BEGIN CONTRACT No. 2 NB. STA. 2294+00.00 SB. STA. 2295+00.00

NB. CURVE DATA
 $\Delta = 28^\circ 48' 20''$
 $D = 1' 30' 00''$
 $R = 3819.72'$
 $T = 980.93'$
 $L = 1920.37'$
 $E = 123.95'$
 Bank = 1/2" Per Ft

SB. CURVE DATA
 $\Delta = 32^\circ 25' 20''$
 $D = 15' 00''$
 $R = 4583.66'$
 $T = 1332.64'$
 $L = 2535.78'$
 $E = 189.79'$
 Bank = 7/16" Per Ft


STAGE 2 CONSTRUCTION

BROOKFIELD-WILLIAMSTOWN
 BERLIN

I 89-1 (11) (29)

CONTRACT No. 2

SHEET 26

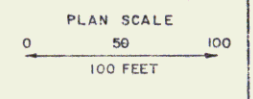

CONTROL OF ACCESS IS COMPLETE ON THIS SHEET

FOSTER, O'BRIEN & ASSOCIATES, CONSULTING ENGINEERS, BERLIN, N.H.

97