


PROPERTY LINE FENCE WITH STEEL POSTS ITEM 583-I MOD		
STA.	STA.	POS.
NORTHBOUND		
2423+00	2437+00	RT.
SOUTHBOUND		
2423+00	2438+00	LT.

○ FILL  
 △ CUT

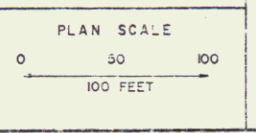

STAGE 2 CONSTRUCTION  
 BROOKFIELD-WILLIAMSTOWN  
 BERLIN  
 I 89-1(11)(29)  
 CONTRACT No. 2  
 SHEET 49 OF 426  
 263