

* SLOPE EDGING
Ramp C 21+00 - Berlin St Hwy 3+00 (Island)
Ramp D 12+00 - 14+89 R/L

* DENOTES STAGE 2 ITEMS


* THREE CORNER GUARD RAIL
ITEM 542
NB 75+00 - 75+95 R/L
NB 75+00 - 75+52 R/L
Ramp B 6+00 - 69+00 R/L
SB 73+00 - 74+30 L/L
SB 76+10 - 77+10 R/L
SB 76+10 - 77+62 L/L
Ramp D 6+00 - 10+00 L/L
Berlin St Hwy 1+46 - 3+00 L/L
Berlin St Hwy 1+52 - 3+00 R/L

* STANDARD STEEL BEAM GUARD RAIL
ITEM 525 1/4
NB 75+90 L/L - SB 74+30 R/L
NB 75+80 L/L - SB 76+10 R/L

* BITUMINOUS CONCRETE CURB
ITEM 535 II, Mod
NB 75+00 - 75+75 R/L
Ramp B 6+00 R/L - NB 63+00 R/L
SB 75+00 - 74+40 L/L
NB 75+35 - 76+52 R/L

JULF PAVING
NB 85+00 - 87+50 L/L

DRILLING & BLASTING OF
SOLID ROCK SUB-GRADE
SB 75+50 - 86+00
SB 88+00 - 89+00
NB 79+50 - 80+00
NB 83+00 - 85+00
Ramp C 21+00 - 23+00
Ramp D 1+00 - 3+00
Ramp D 1+00 - 14+89 1/2

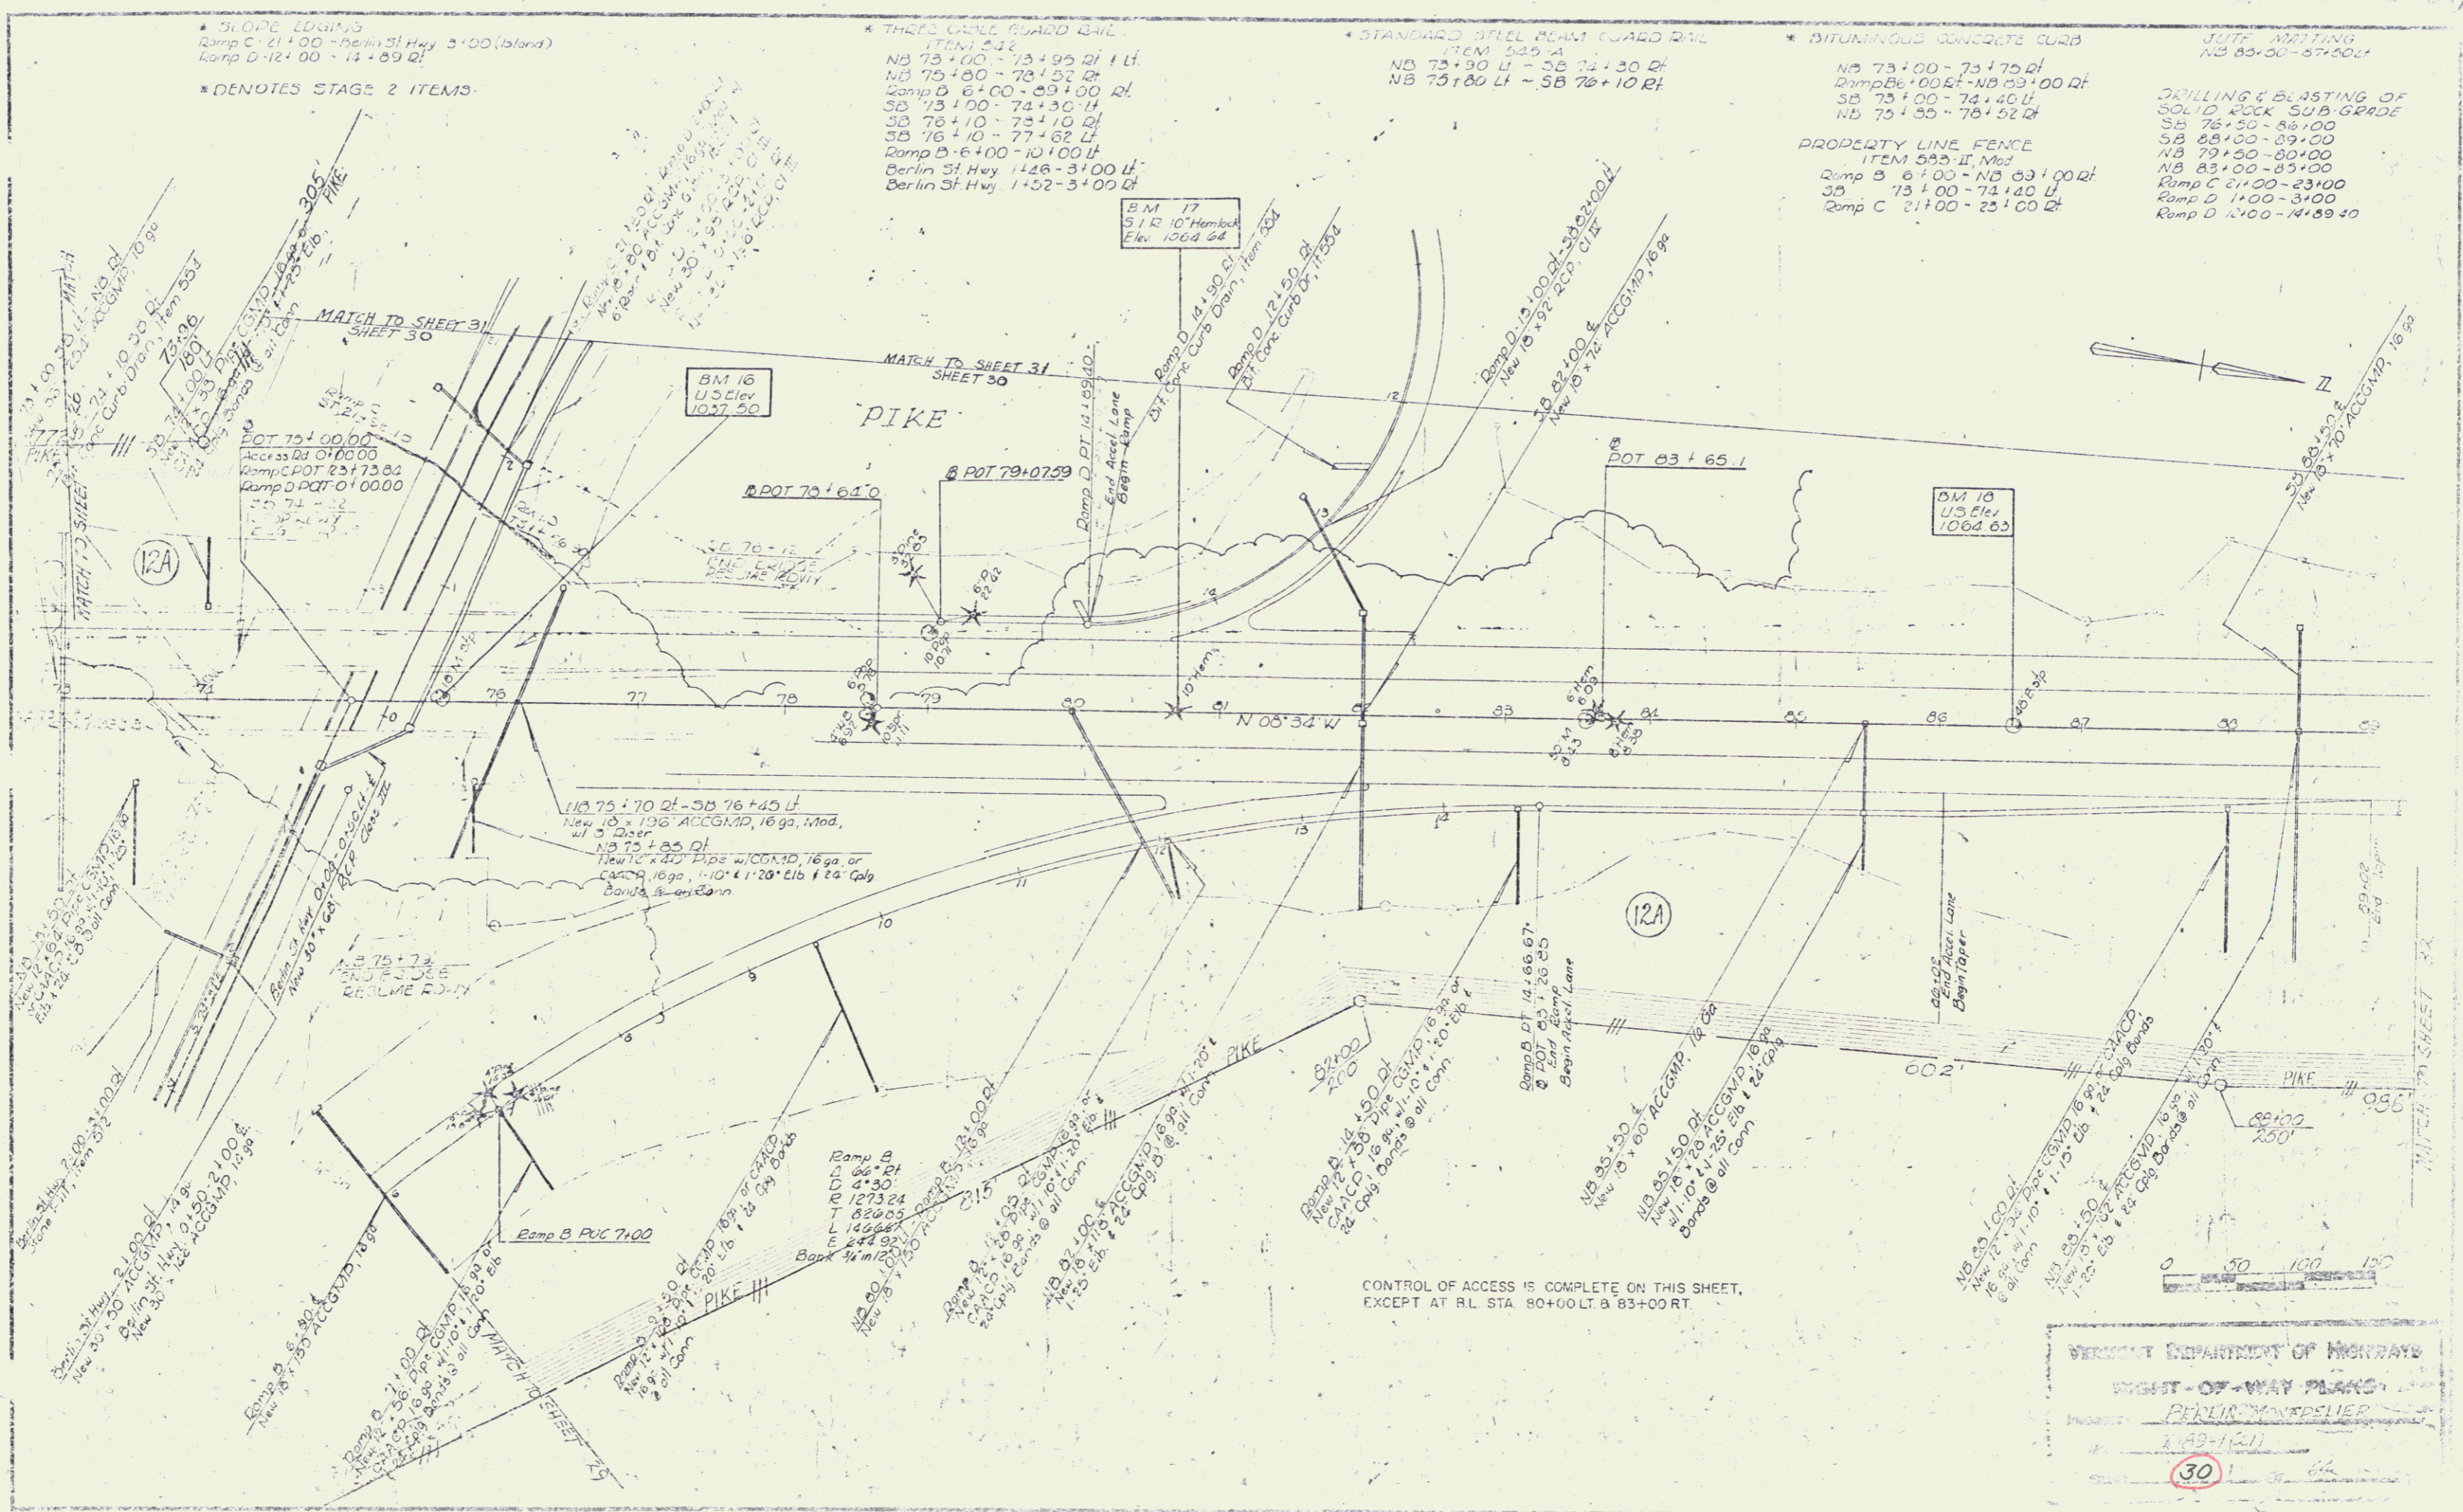

VERMONT DEPARTMENT OF HIGHWAYS
RIGHT-OF-WAY PLANS
PERLIN, MONTSIEUR
189-1211
30

ROW