

* SLOPE EDGING
Ramp C 21+00 - Berlin St Hwy 3+00 (Island)
Ramp D 12+00 - 14+00 Lt.
* DENOTES STAGE 2 ITEMS
B.M. 16 1037.76


* THREE CABLE GUARD RAIL
ITEM 532
SB 73+00 - 73+63 Lt.
NB 76+50 - 77+15 Rt.

* STANDARD STEEL BEAM GUARD RAIL
ITEM 545-A (6'-3" spacing)
Ramp B 6+00 - NB 89+00 Rt.
Ramp C 21+00 Lt - Berlin St Hwy 0+50 Med
Berlin St Hwy 1+26 Med - Ramp D 0+85 Lt.

* TREATED TIMBER CURB
Item 558
NB 73+00 - 73+64 Rt.
Ramp B 6+00 - NB 89+00 Rt.
SB 73+00 - 74+40 Lt.
NB 73+00 - 73+45 Lt.
SB 73+15 - 74+00 Lt.
PROPERTY LINE FENCE
ITEM 583-II, Mod.
Ramp B 6+00 - NB 89+00 Rt.
SB 73+00 - 74+40 Lt.
Ramp C 21+00 - 23+00 Rt.

JUTE MATTING
NB 80+50 - 87+50 Lt.
Item 523
DRILLING & BLASTING OF
SOLID ROCK SUB-GRADE
SB 76+50 - 86+00 Item 115
SB 88+00 - 89+00
NB 79+50 - 80+00
NB 83+00 - 85+00 Lt.
Ramp C 21+00 - 23+00
Ramp D 1+00 - 3+00
Ramp D 12+00 - 14+00 Lt.
NB 81+50 - 84+50

* BRIDGE RAILING ITEM 572
(For Bridge Approaches)
NB 73+00 - 73+64 Rt.
NB 73+00 - 73+83 Lt.
SB 73+00 - 74+08 Rt.
SB 73+15 - 74+00 Lt.
NB 73+83 - 78+58 Lt.
NB 76+00 - 77+15 Lt.
SB 76+15 - 78+41.5 Lt.
SB 76+34 - 78+59 Lt.

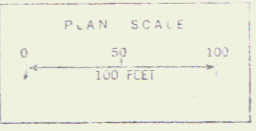

STAGE 2 CONSTRUCTION

CONTROL OF ACCESS IS COMPLETE ON THIS SHEET,
EXCEPT AT BL. STA. 80+00 LT. & 83+00 RT.

BEDUN-MONTPELIER

SURVEYED BY Spaulding DATE 10-56
DRAWN BY _____ DATE _____
RETRACED BY PEXL DATE 11-65

PROJ. 1 NO. 89-1(50)
SHEET 49 OF 50
Const

45