



ACQUIRED FROM JOHN A. & BETTY J. BRADISH AS PART
 OF PARCEL 525A BY COND. 12-28-60 REC'D. BK. I PGS. 21-48

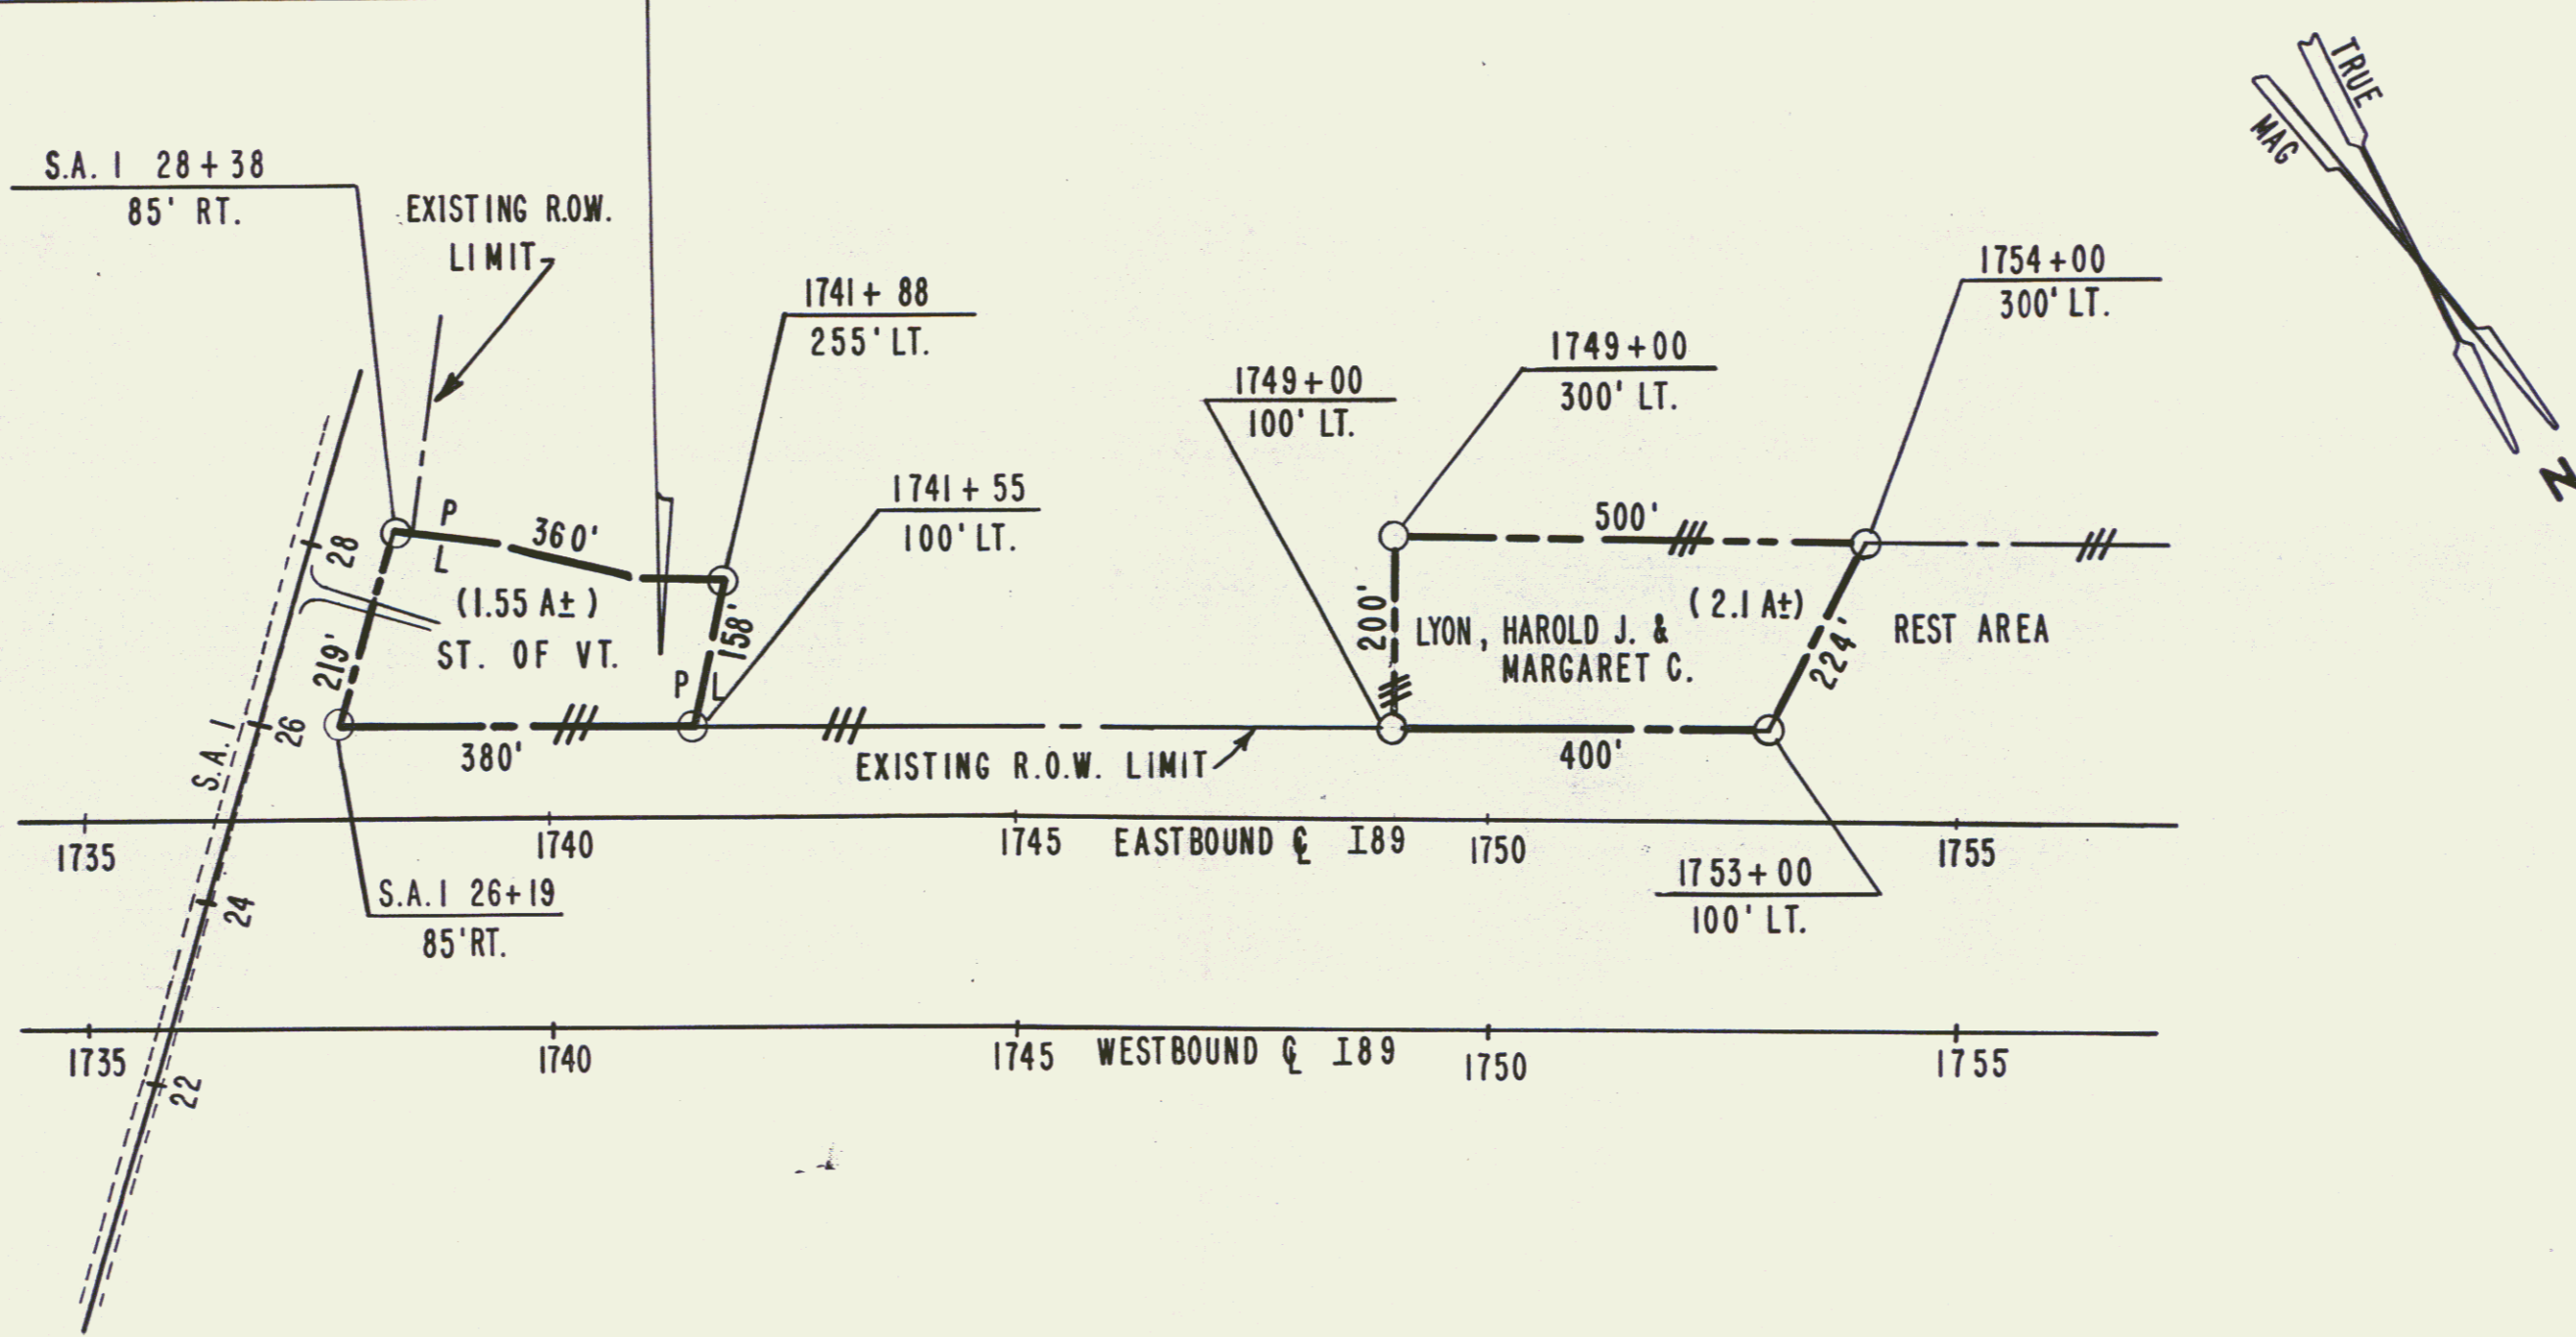

SCALE 1" = 200'

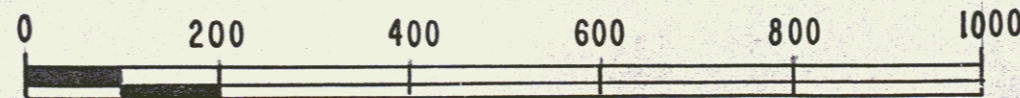

STATE OF VERMONT
 DEPT. OF HIGHWAYS

TOWN OF WILLISTON

PROJECT WILLISTON I89 - 2 (25)

APPROX. SCALE 1"=200' DATE 10-26-76 DRAWN BY KDP

16A

19