


DATE	BY

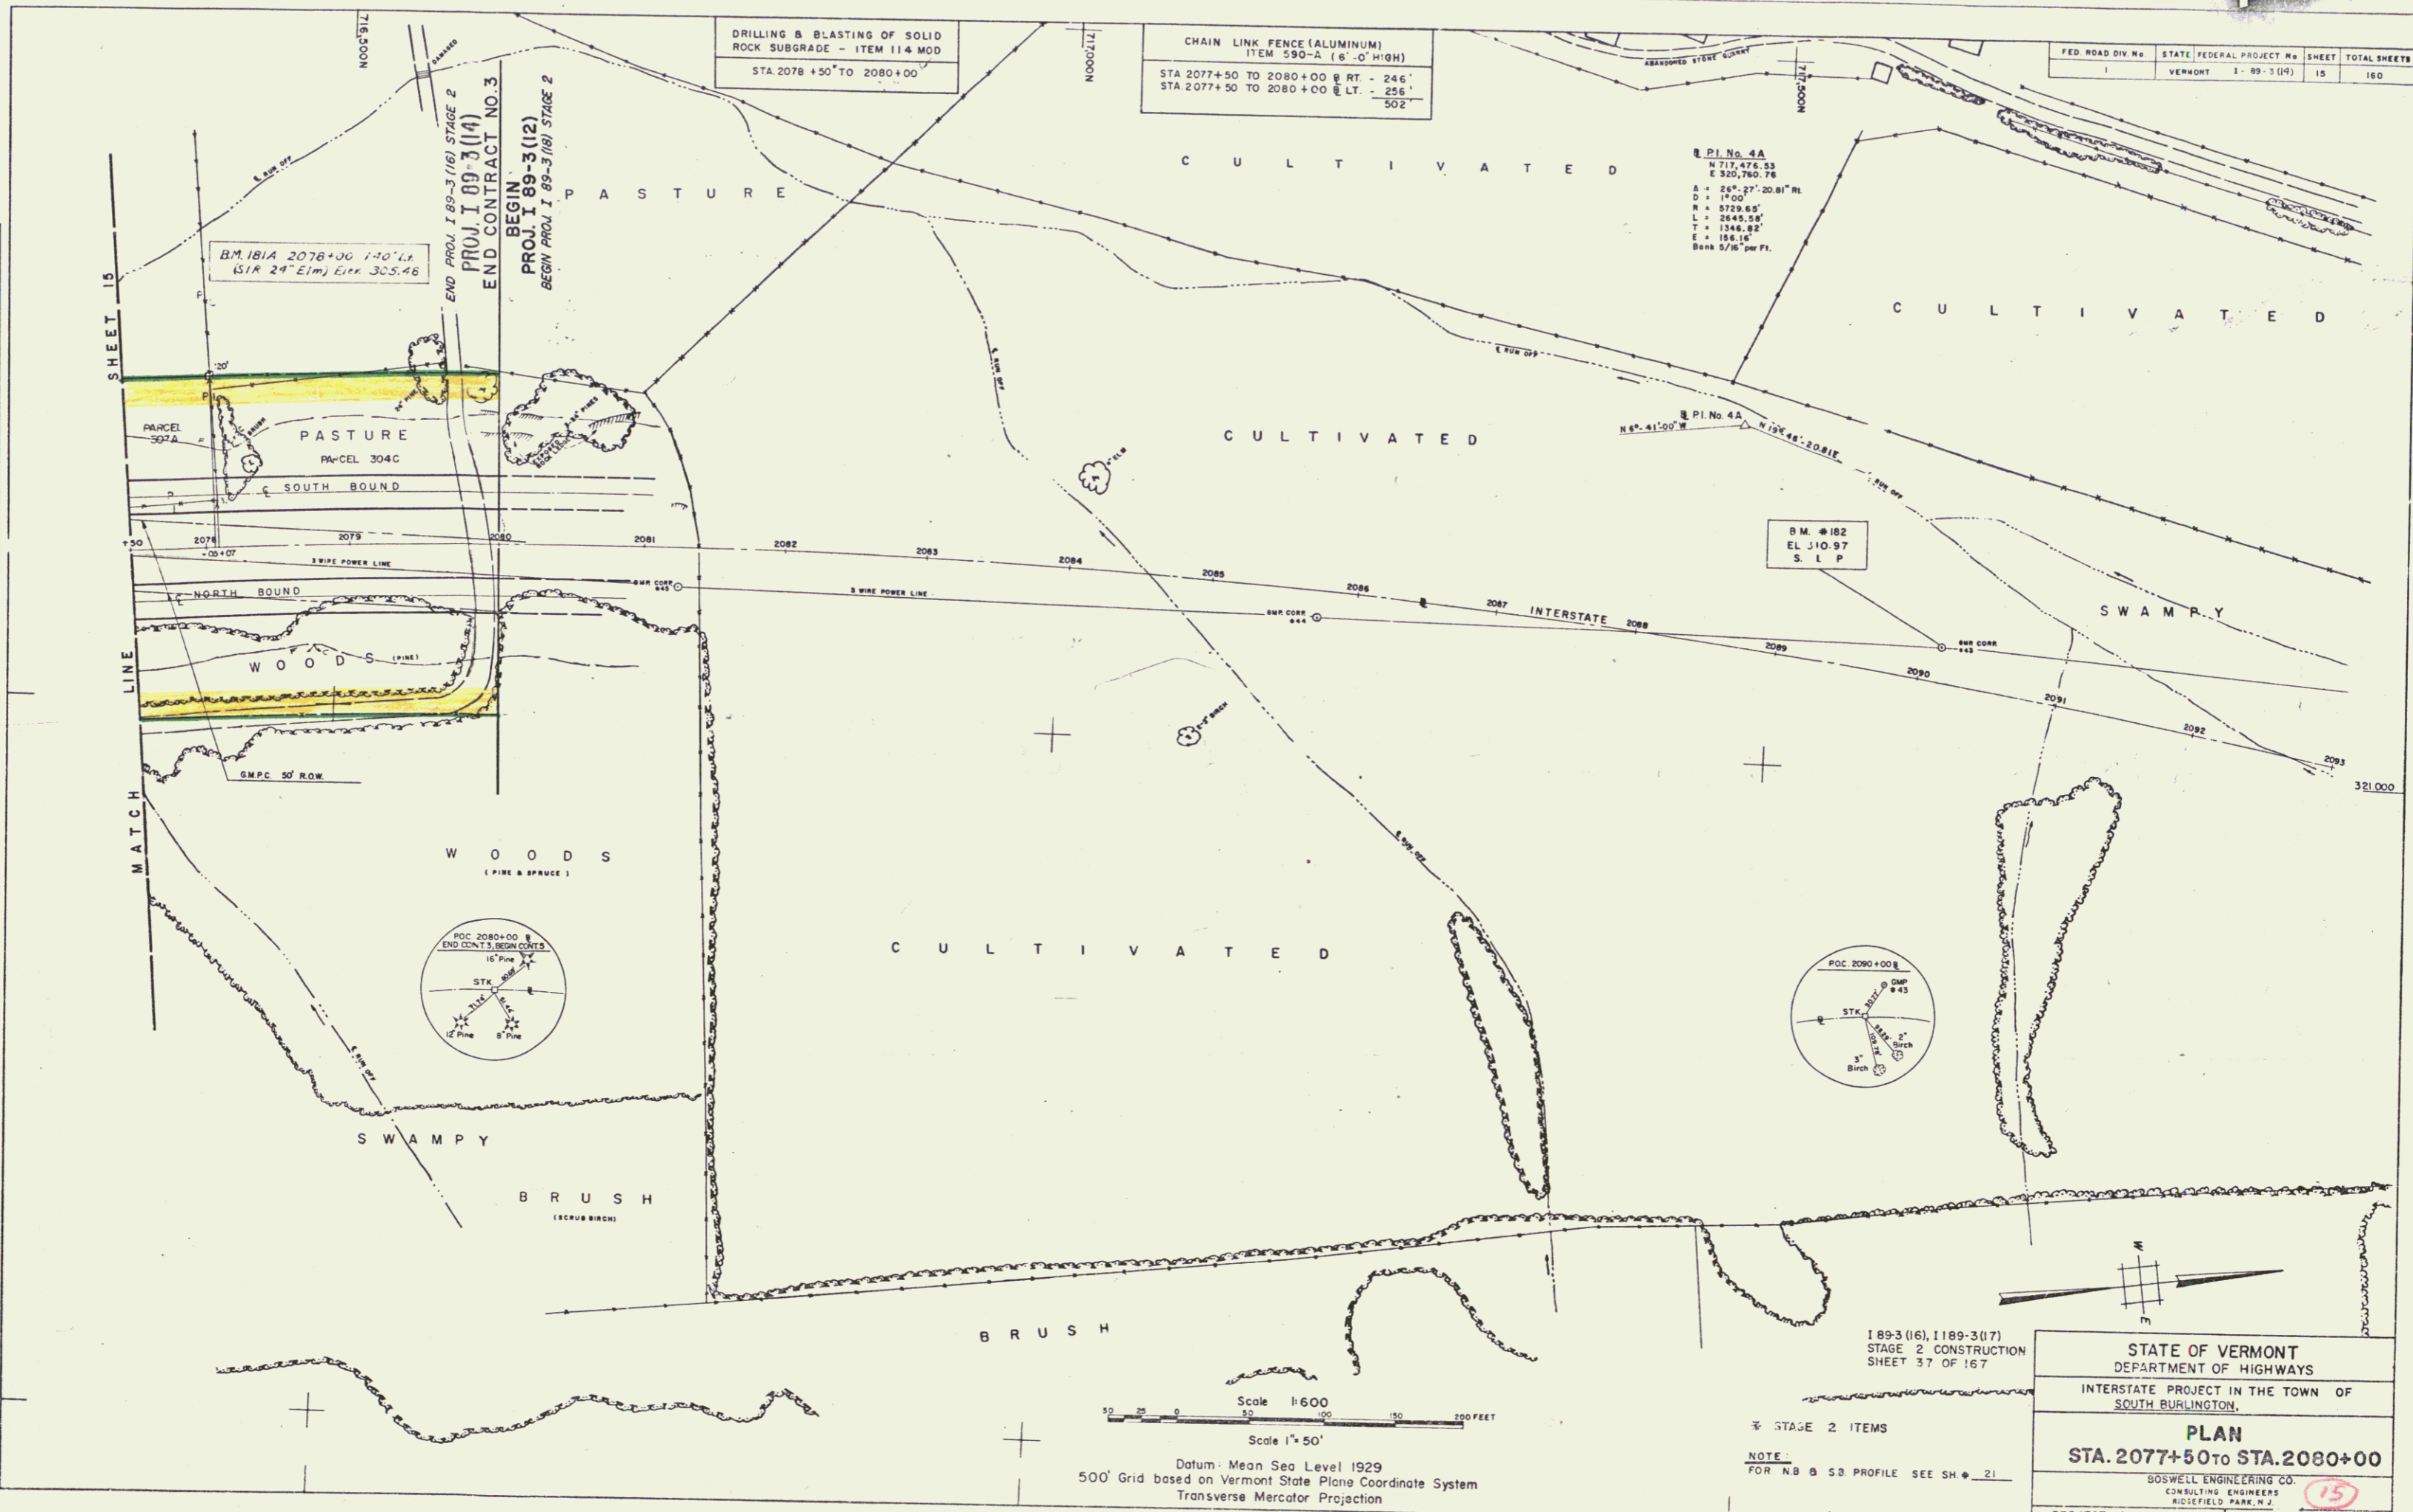

FED. ROAD DIV. NO.	STATE	FEDERAL PROJECT NO.	SHEET	TOTAL SHEETS
1	VERMONT	1-89-3(14)	15	160

Scale 1"=50'
 Scale 1:600
 50 100 200 FEET
 Datum: Mean Sea Level 1929
 500' Grid based on Vermont State Plane Coordinate System
 Transverse Mercator Projection

189-3(16), 189-3(17)
 STAGE 2 CONSTRUCTION
 SHEET 37 OF 167

STAGE 2 ITEMS
 NOTE:
 FOR NB & SB PROFILE SEE SH # 21

STATE OF VERMONT DEPARTMENT OF HIGHWAYS
INTERSTATE PROJECT IN THE TOWN OF SOUTH BURLINGTON.
PLAN
STA. 2077+50 to STA. 2080+00
GOSWELL ENGINEERING CO. CONSULTING ENGINEERS MIDDLEFIELD PARK, N.J.
PROJECT NO. 1-89-3(14) SHEET 15 OF 160
STAGE 1 CONTRACT 3

24