


MATCH LINE
 Approx. buried cable, elec. row by City Co. (not to scale)

CURVE DATA
 Δ 7° 37' 58" RA
 D 10-30
 R 3819.72
 T 254.80
 L 508.85
 E 8.43'
 -27-L 0.75'
 Bnk. R.C.

PARCEL 34
 GRANITOR: LEON R & PAULINE PAQUETTE
 TAKING: 3200 SQ FT
 REMAINDER: 0.9 A2
 RIGHTS
 TITLE TAKEN COND 10/26/62
 RECORDED: COLCHESTER BK 12, PG 339-379, 11/3/62

TOWN ROAD #23 IS TO BE BUILT IN ITS ENTIRETY DURING STAGE I CONSTRUCTION.

Curve Callings 5+00

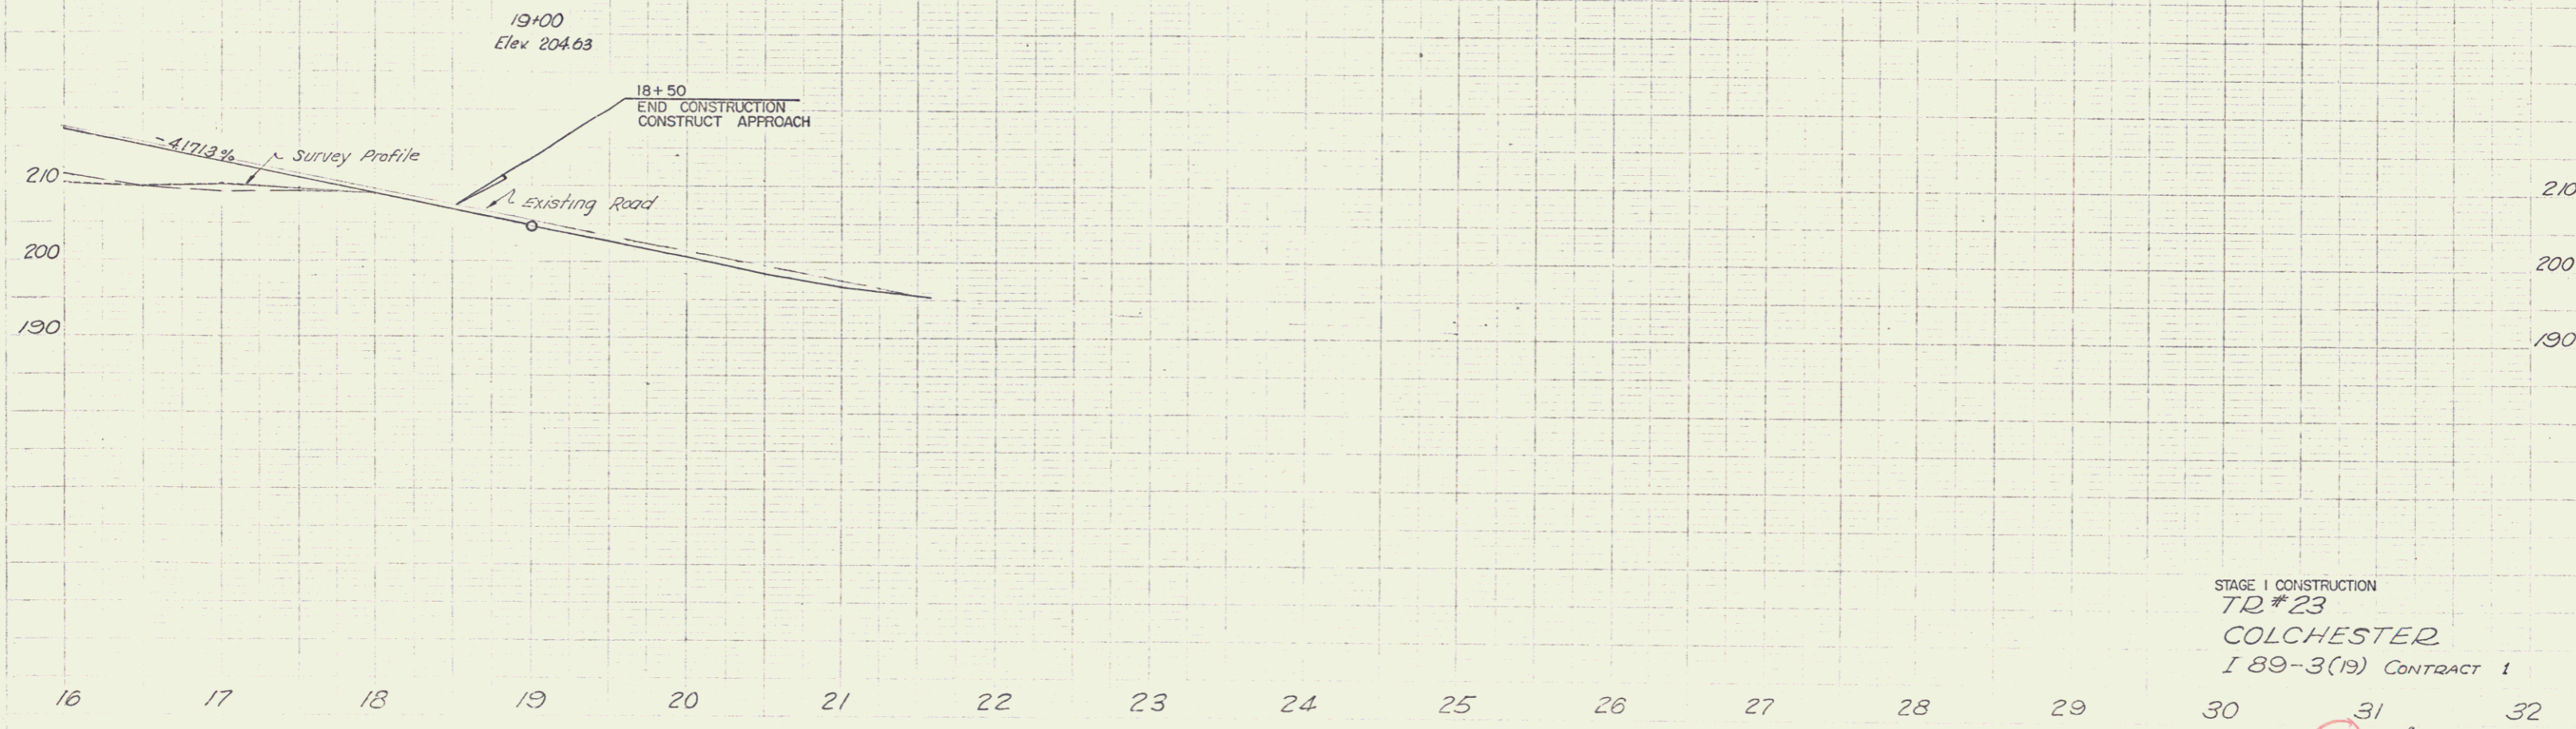

STAGE I CONSTRUCTION
 TR #23
 COLCHESTER
 I 89-3(19) CONTRACT 1
 Sheet 31 of 265