


PLAN	DATE	BY
NOTES		
NO.		
DATE		
BY		

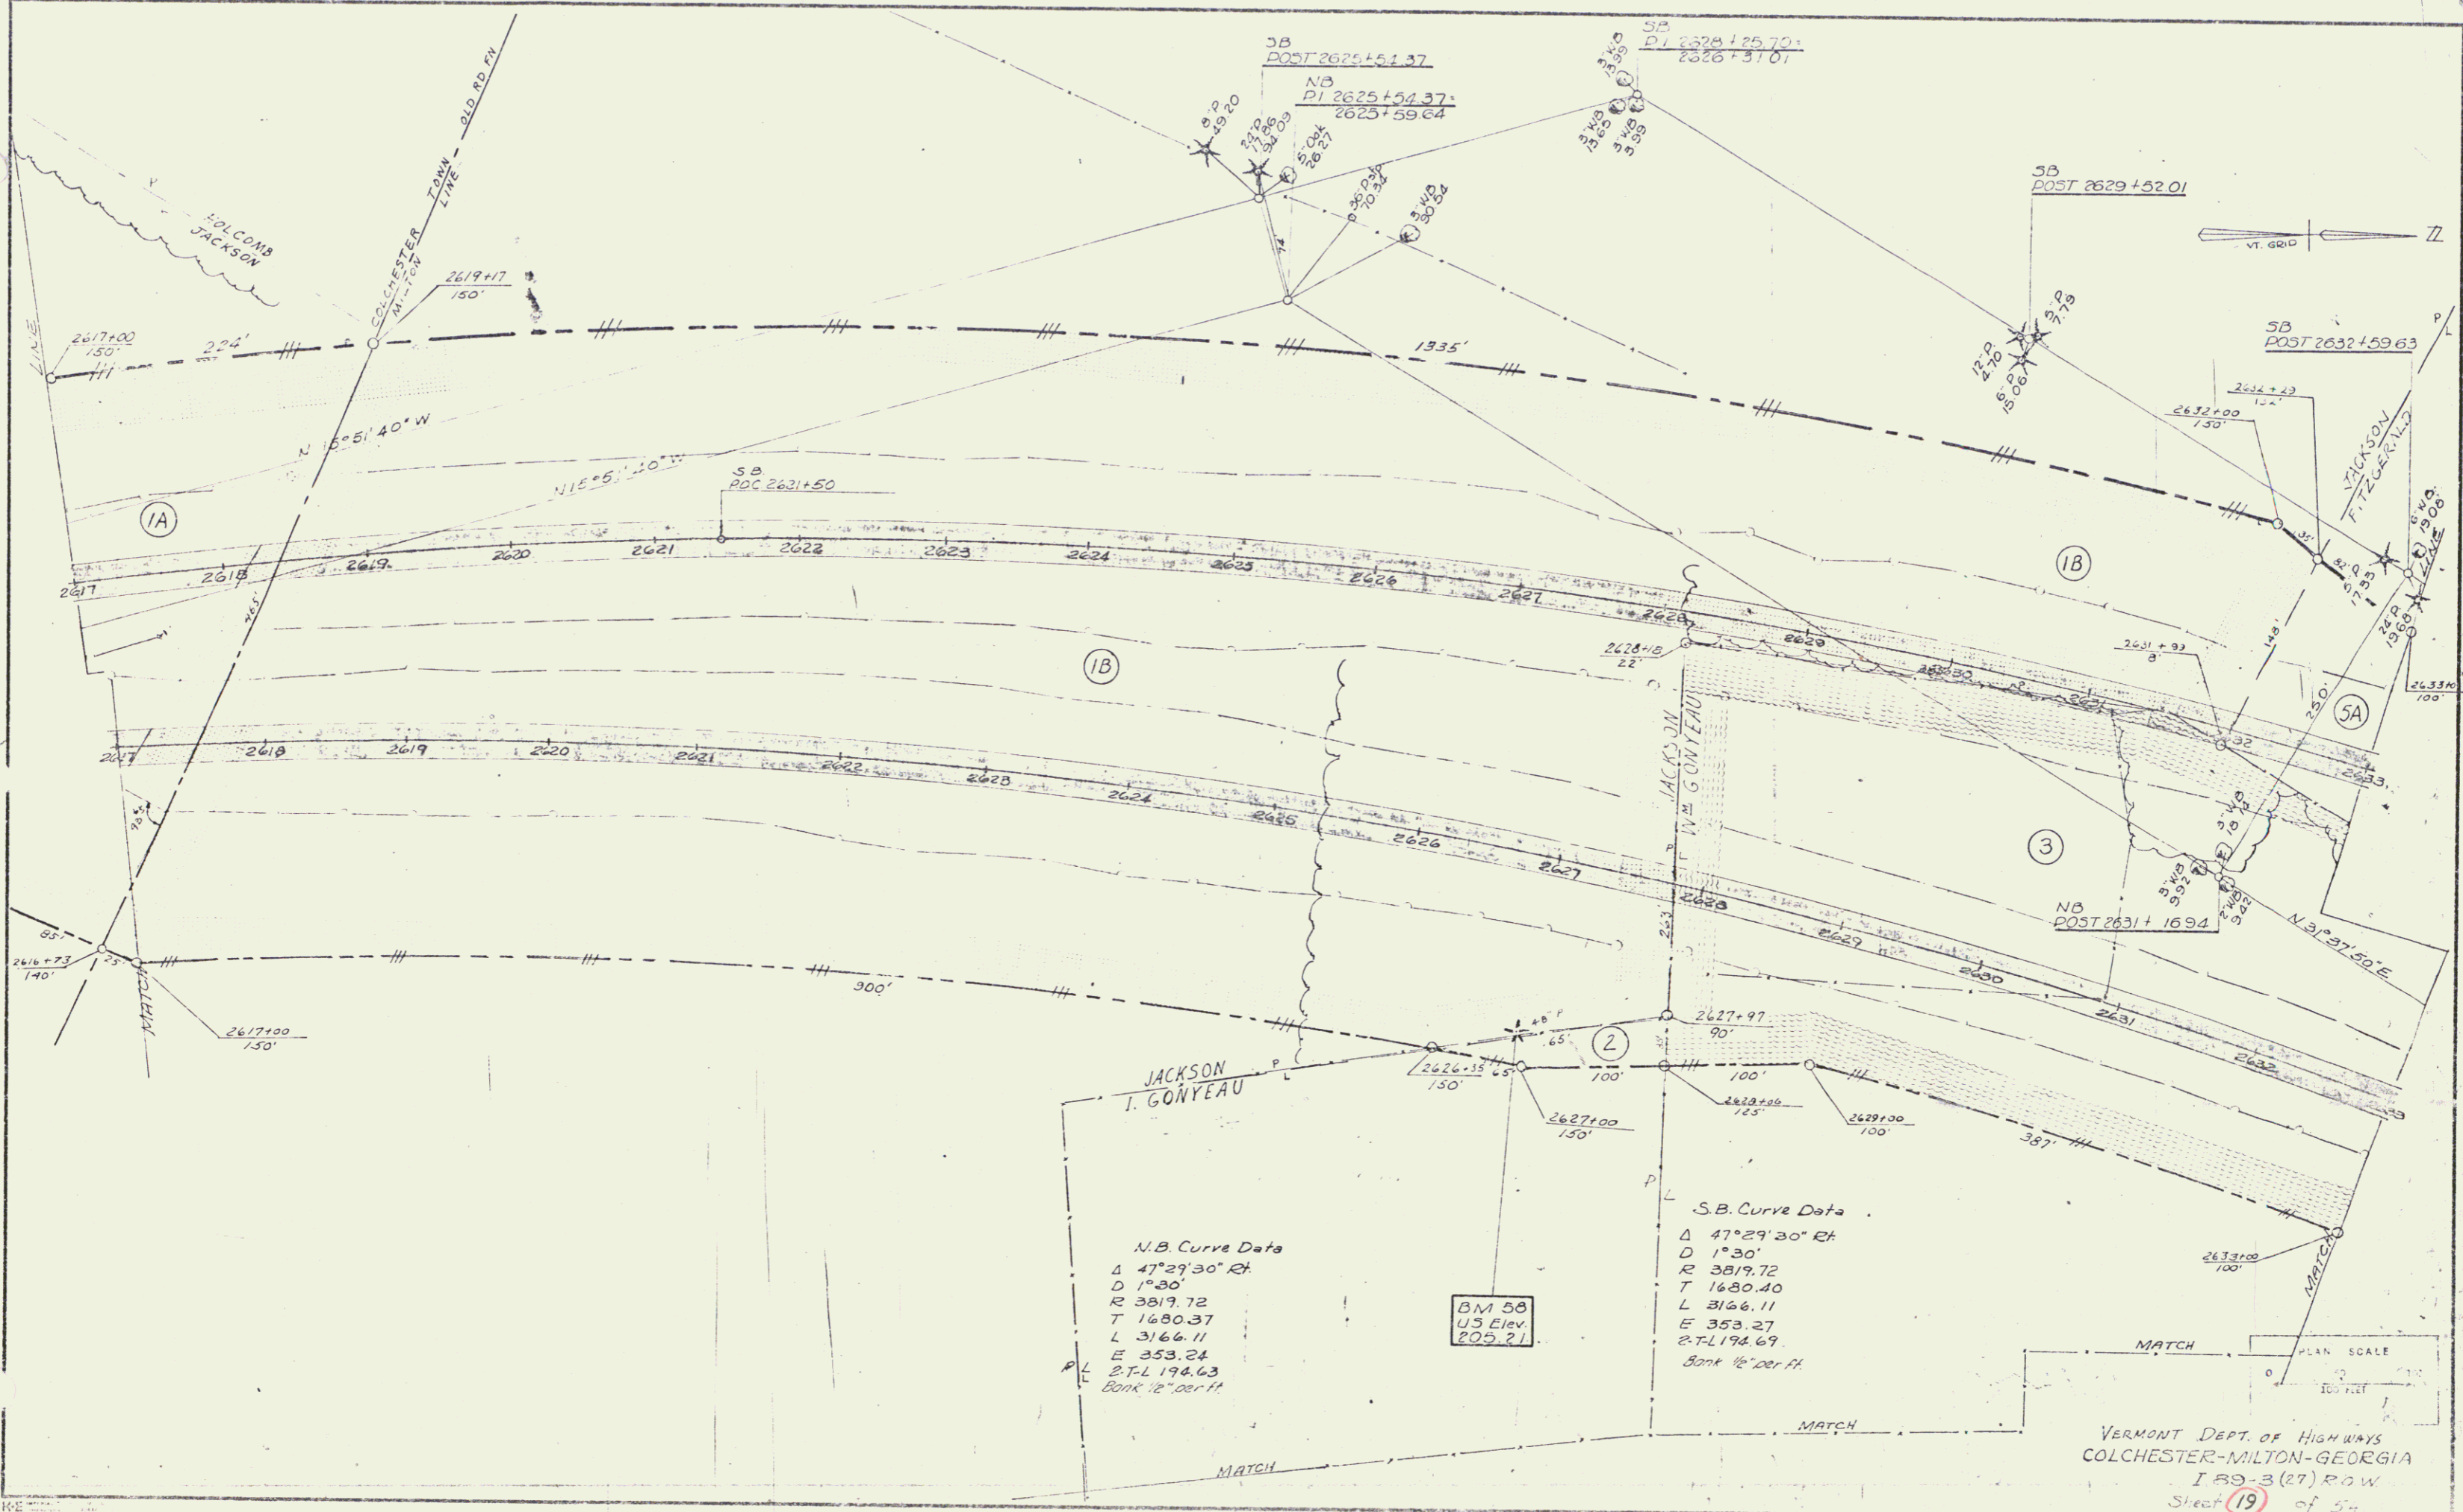

VERMONT DEPT. OF HIGHWAYS  
 COLCHESTER-MILTON-GEORGIA  
 I 89-3(27) ROW  
 Sheet 19 of 57