
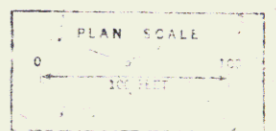


PLAN	REVISED	BY	DATE

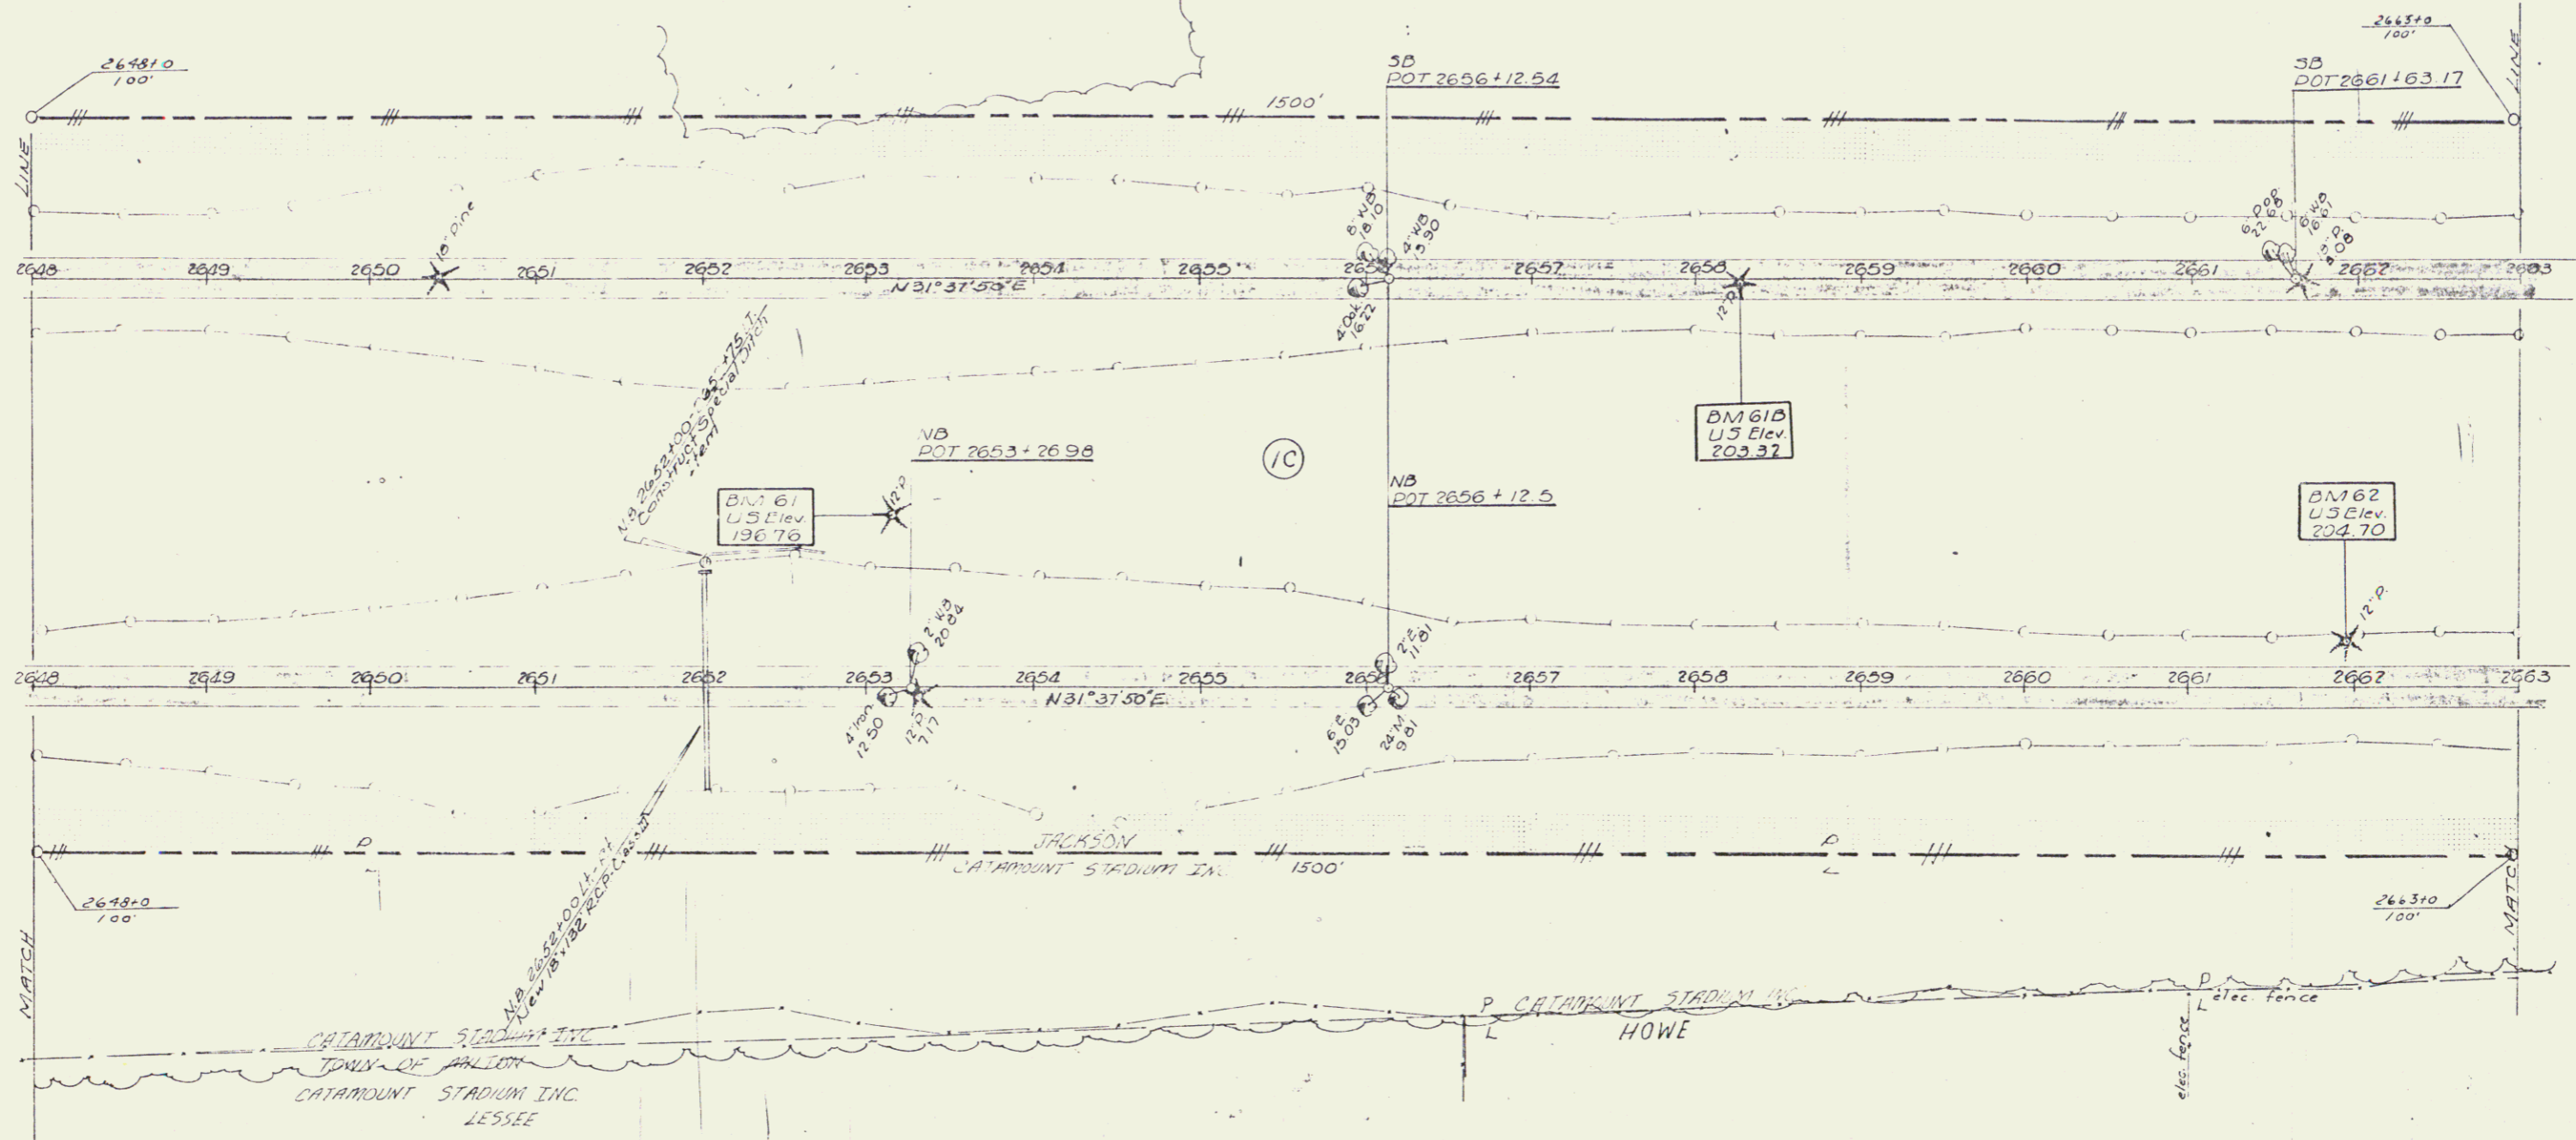

VERMONT DEPT. OF HIGHWAYS
 COLCHESTER-MILTON-GEORGIA
 189-3(27) ROW
 Sheet 21 of 54