



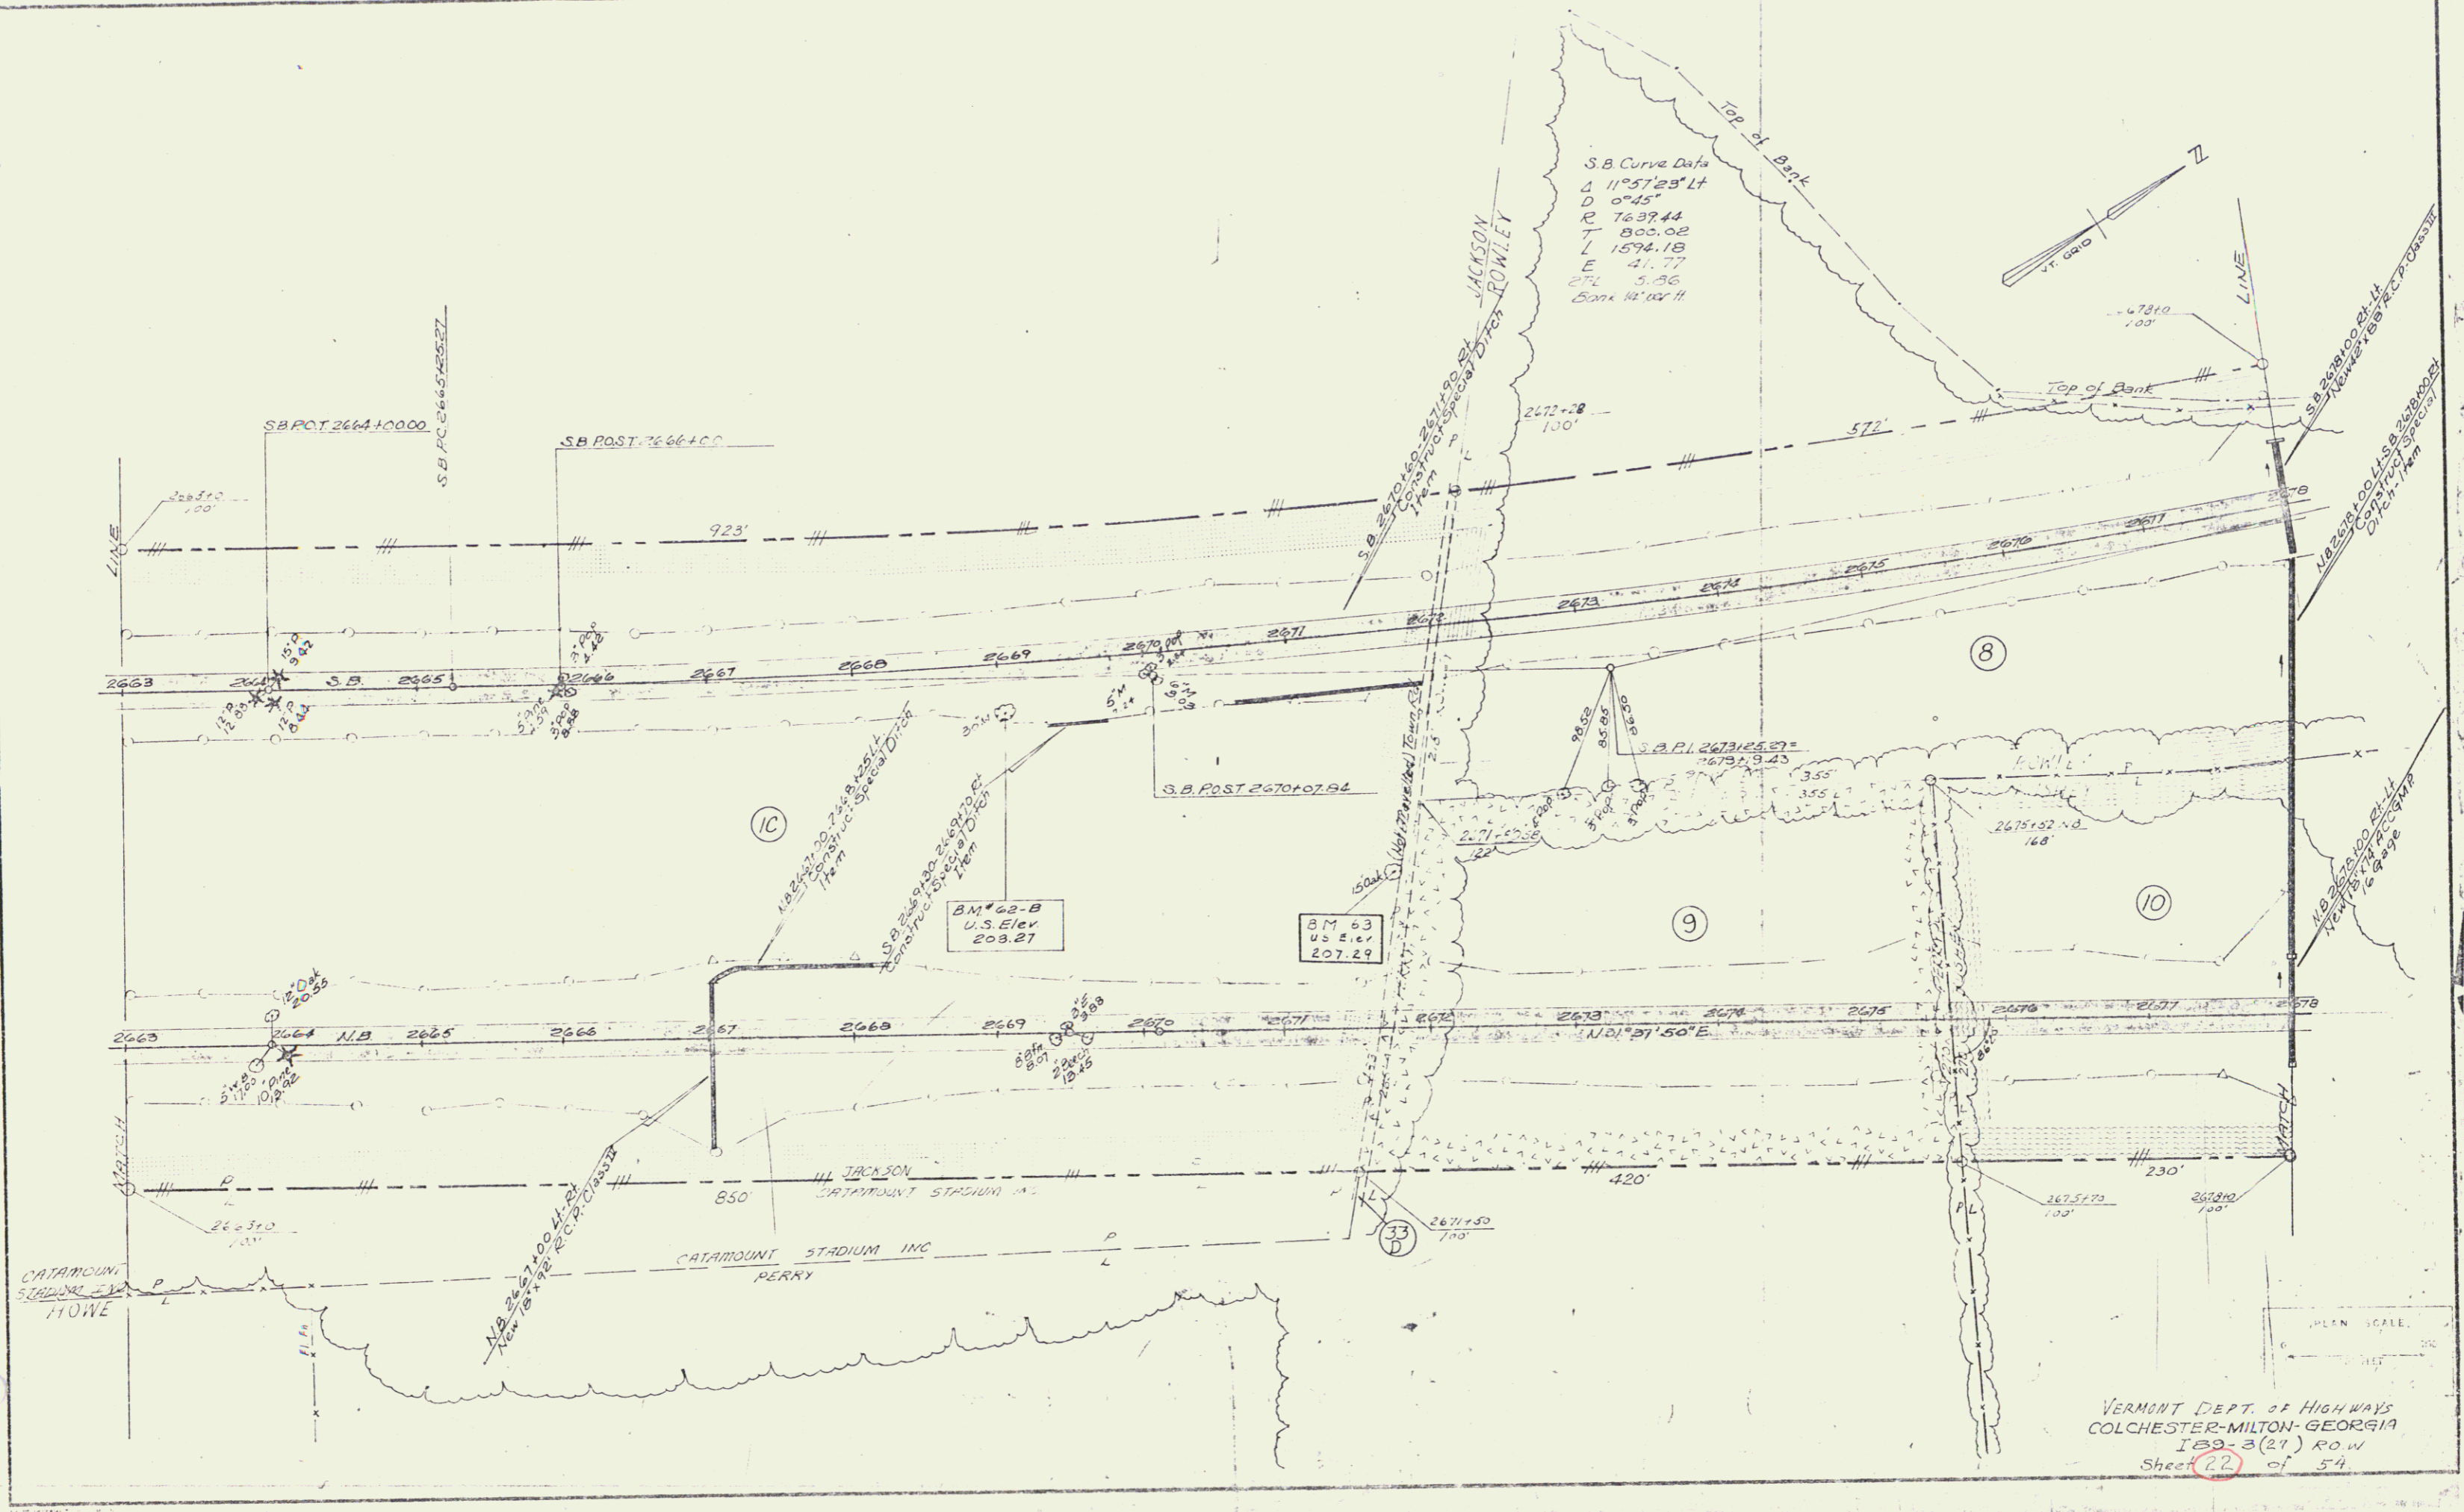

VERMONT DEPT. OF HIGHWAYS  
 COLCHESTER-MILTON-GEORGIA  
 189-3(21) ROW  
 Sheet 22 of 54