
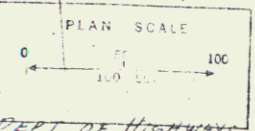
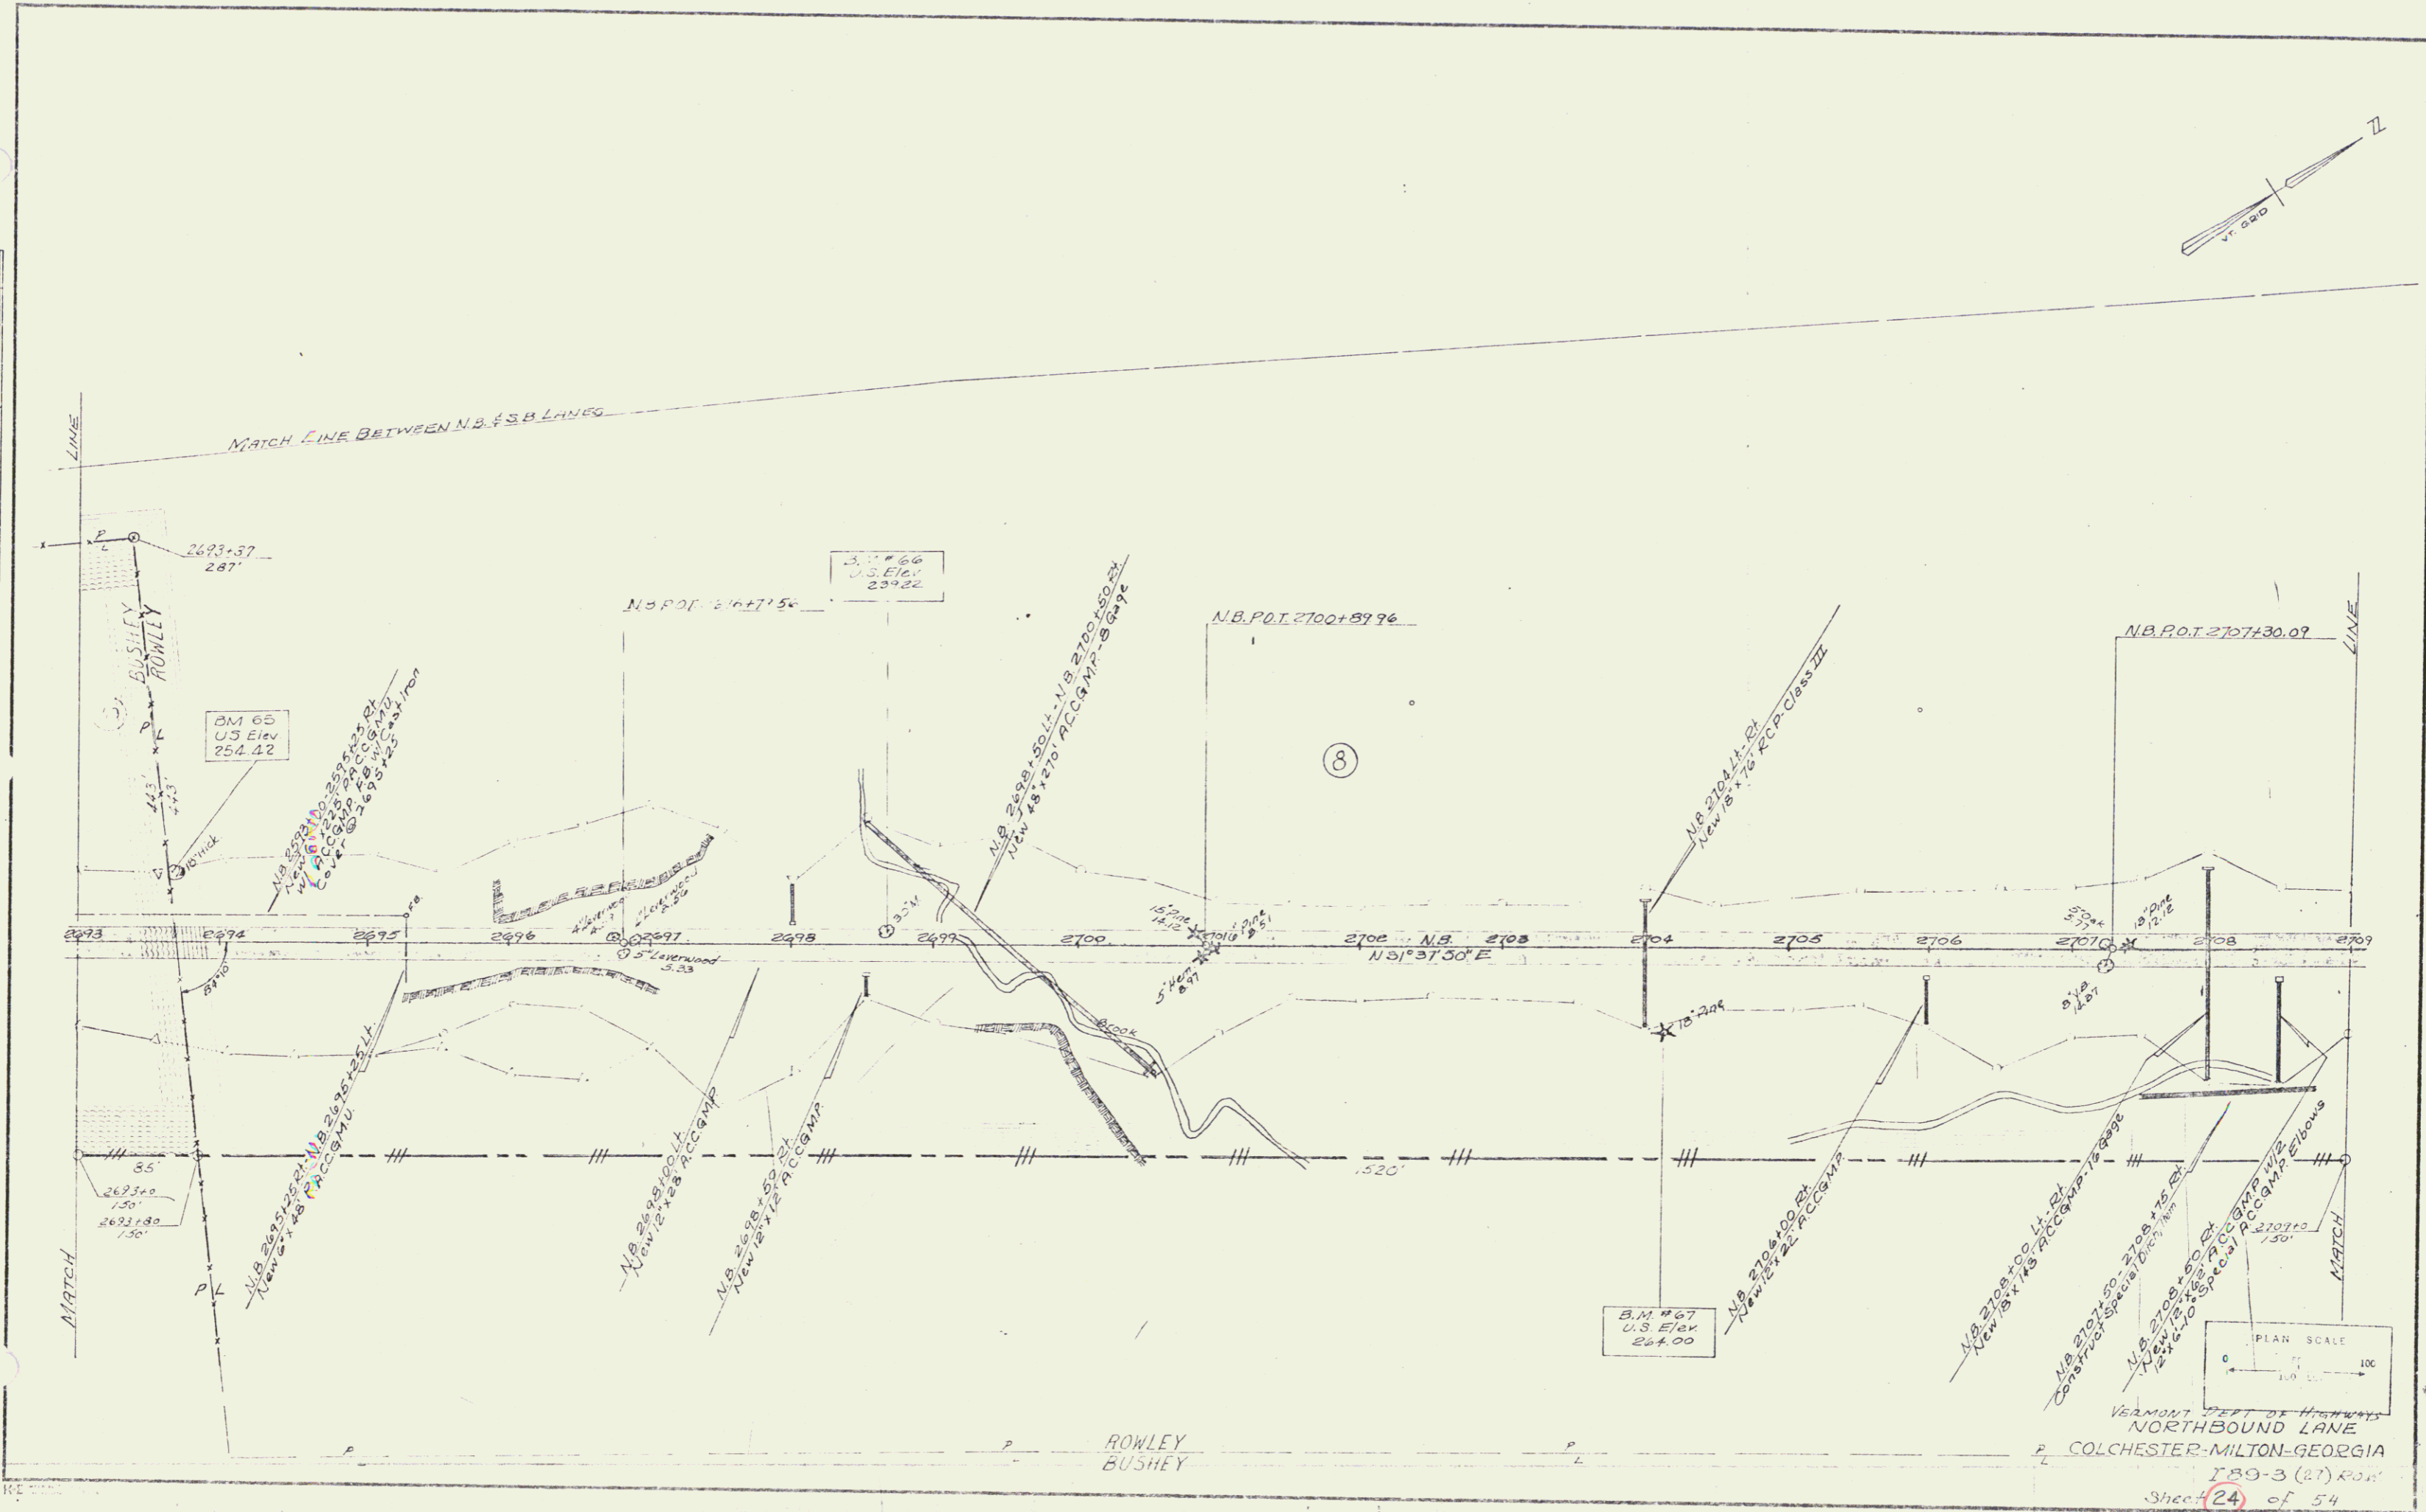


PLAN	REVISED	DATE	BY
NO. 1	NO. 1	NO. 1	NO. 1
NO. 2	NO. 2	NO. 2	NO. 2
NO. 3	NO. 3	NO. 3	NO. 3
NO. 4	NO. 4	NO. 4	NO. 4
NO. 5	NO. 5	NO. 5	NO. 5

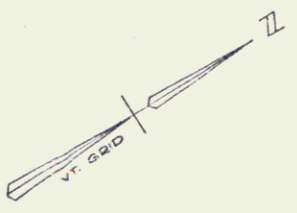

VERMONT DEPT. OF HIGHWAYS
 NORTHBOUND LANE
 COLCHESTER-MILTON-GEORGIA
 189-3 (21) ROW
 Sheet 24 of 54