


PLAN	DATE	BY
DATE	BY	BY
NO.	NO.	NO.
NO.	NO.	NO.

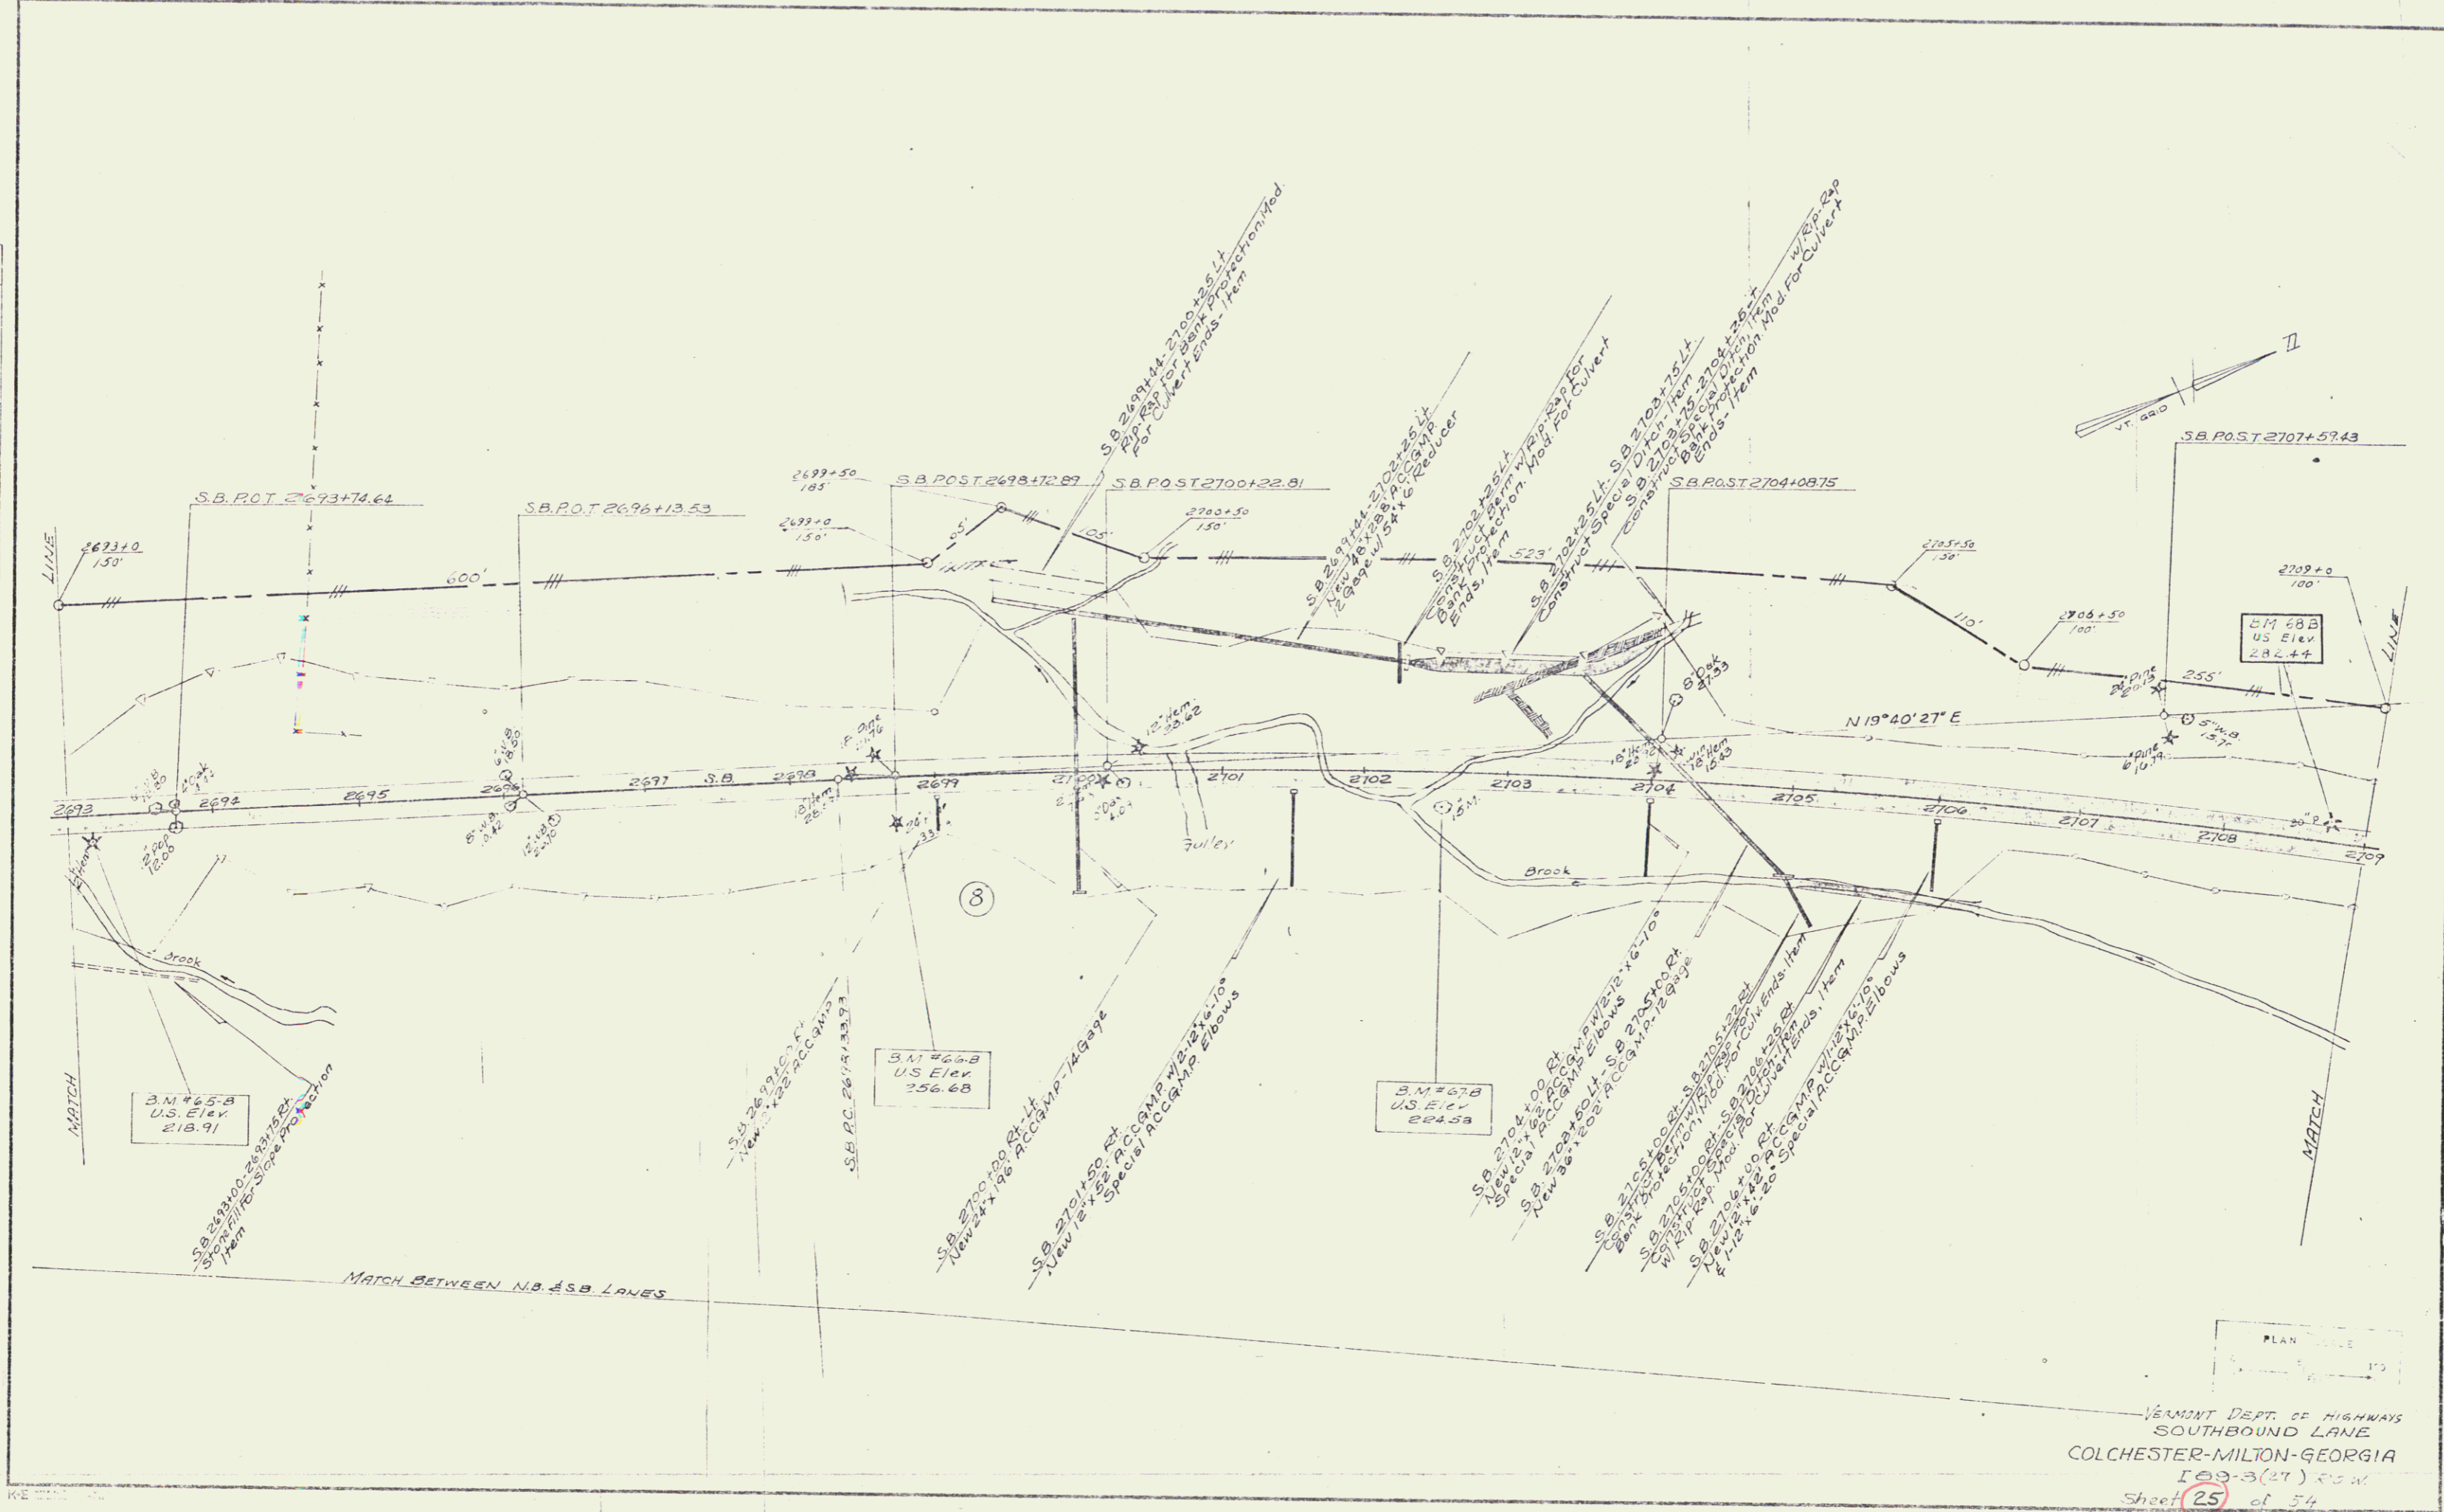

VERMONT DEPT. OF HIGHWAYS
 SOUTHBOUND LANE
 COLCHESTER-MILTON-GEORGIA
 103-3(21) 25 W
 Sheet 25 of 54