


PLAN	DATE
REVISION	
NO.	
BY	
CHECKED	
DATE	

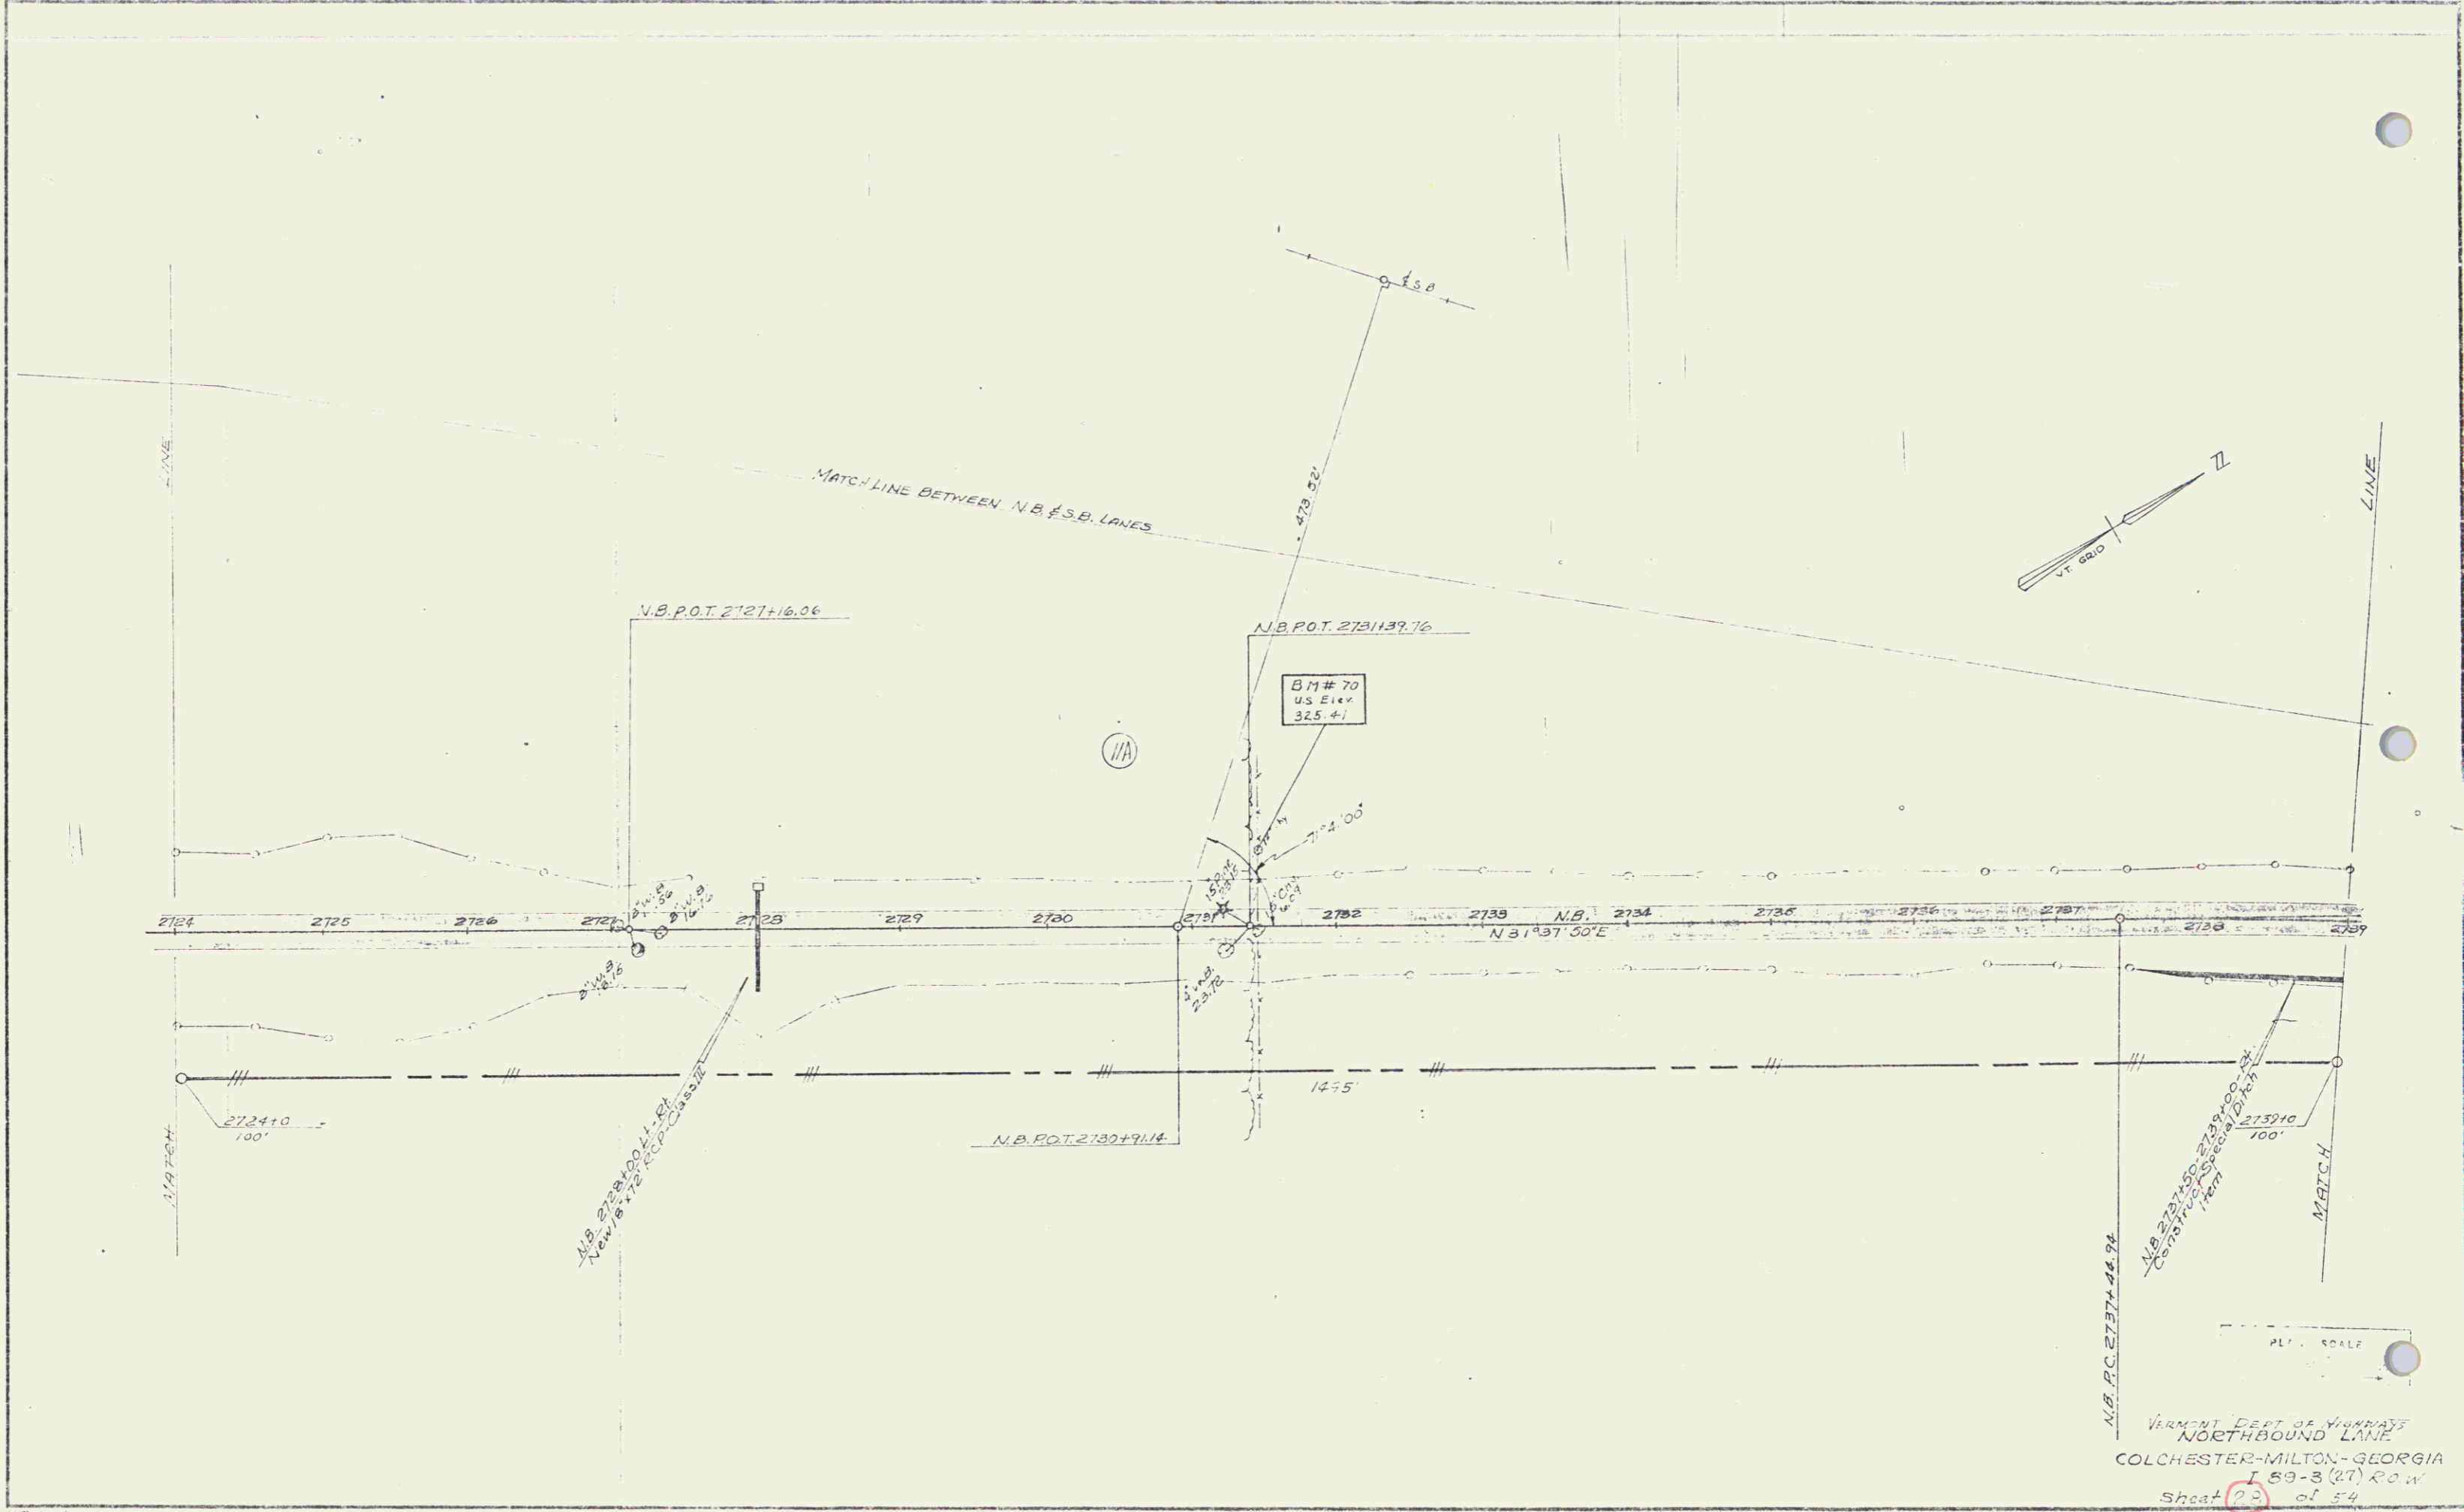

VERMONT DEPT. OF HIGHWAYS  
 NORTHBOUND LANE  
 COLCHESTER-MILTON-GEORGIA  
 I 89-3 (27) ROW  
 Sheet 23 of 54