





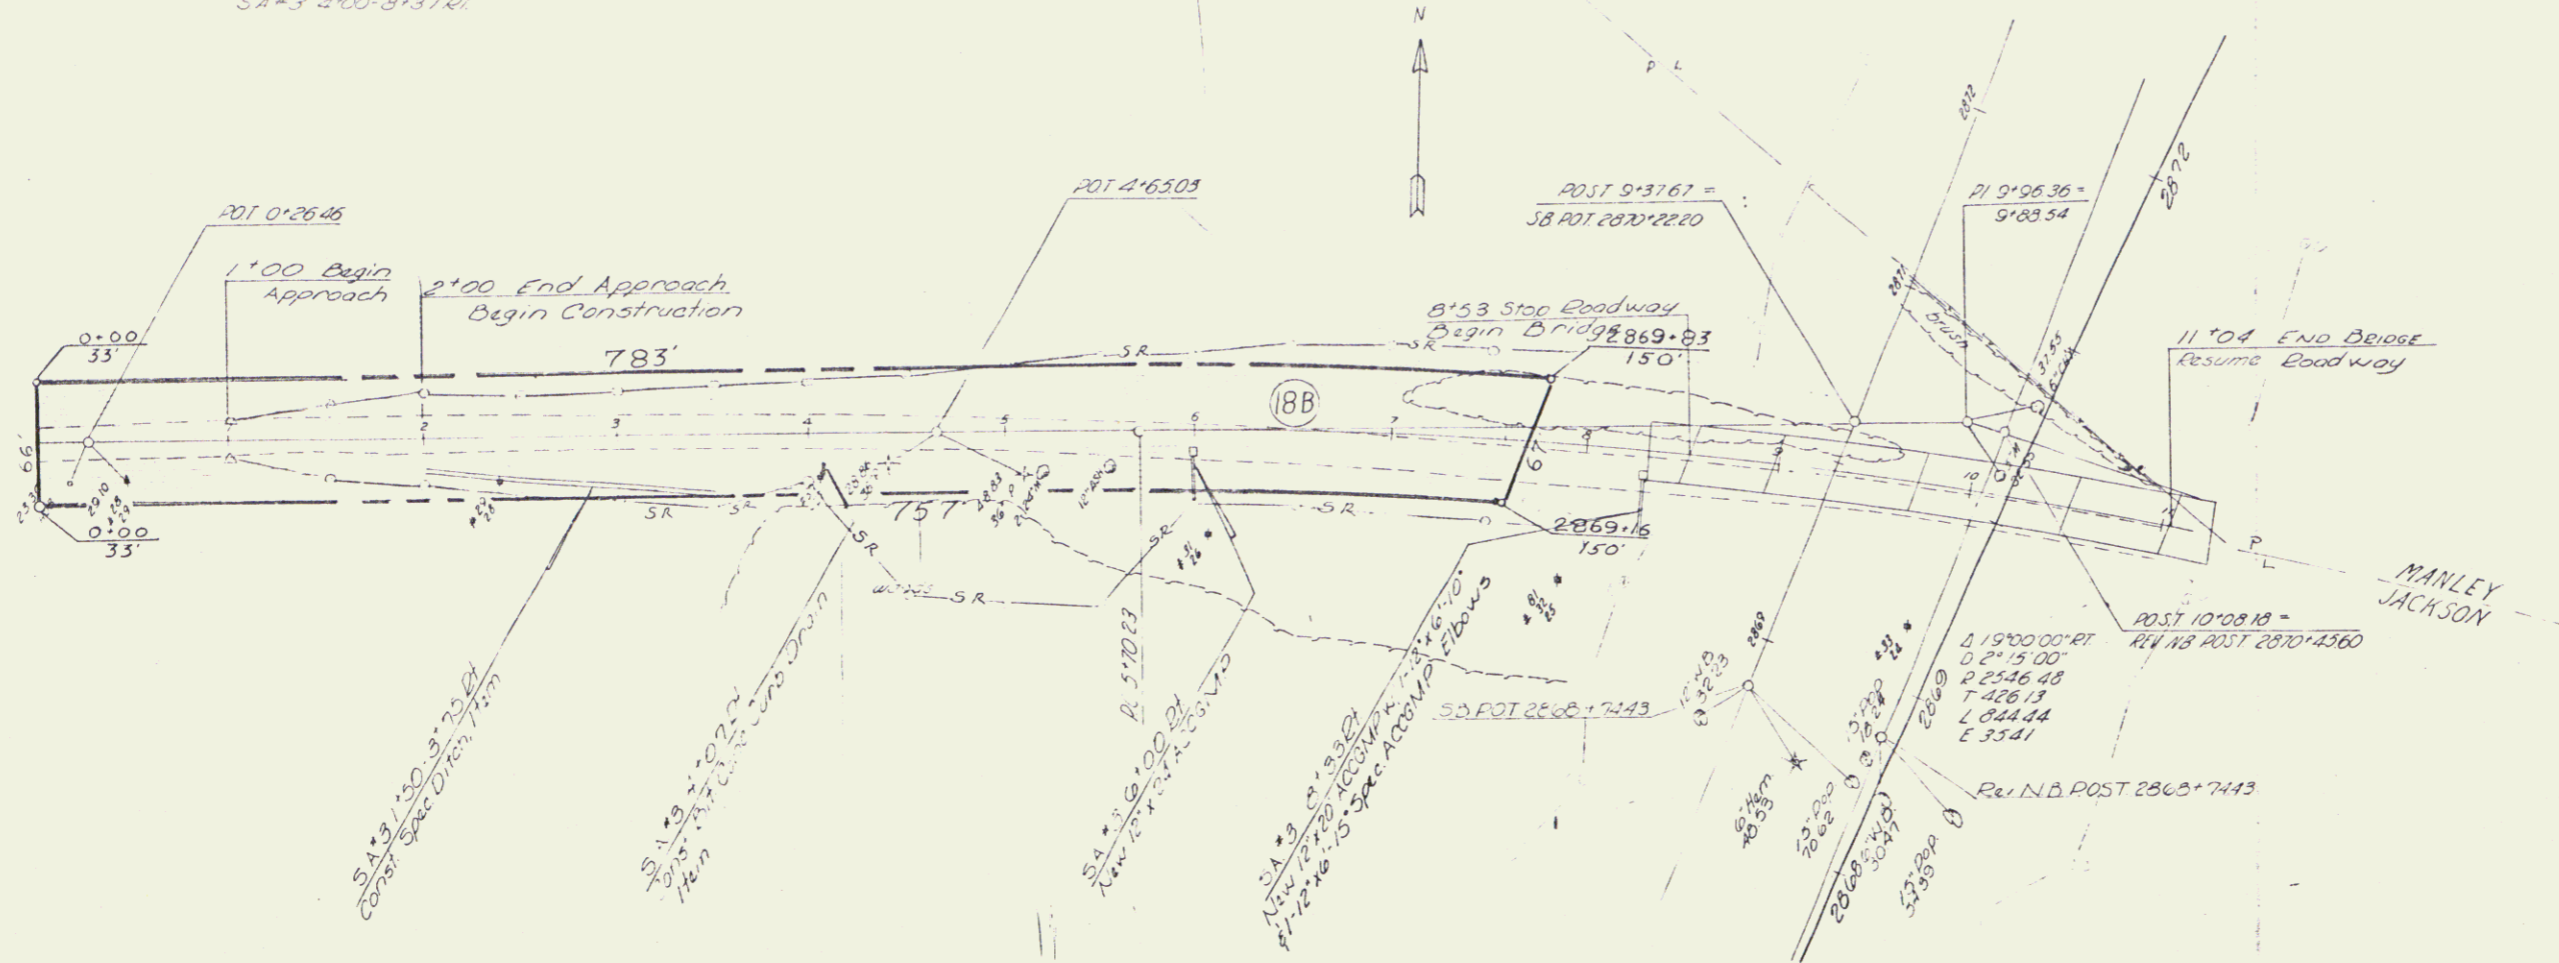

PLAN SCALE
1" = 40'


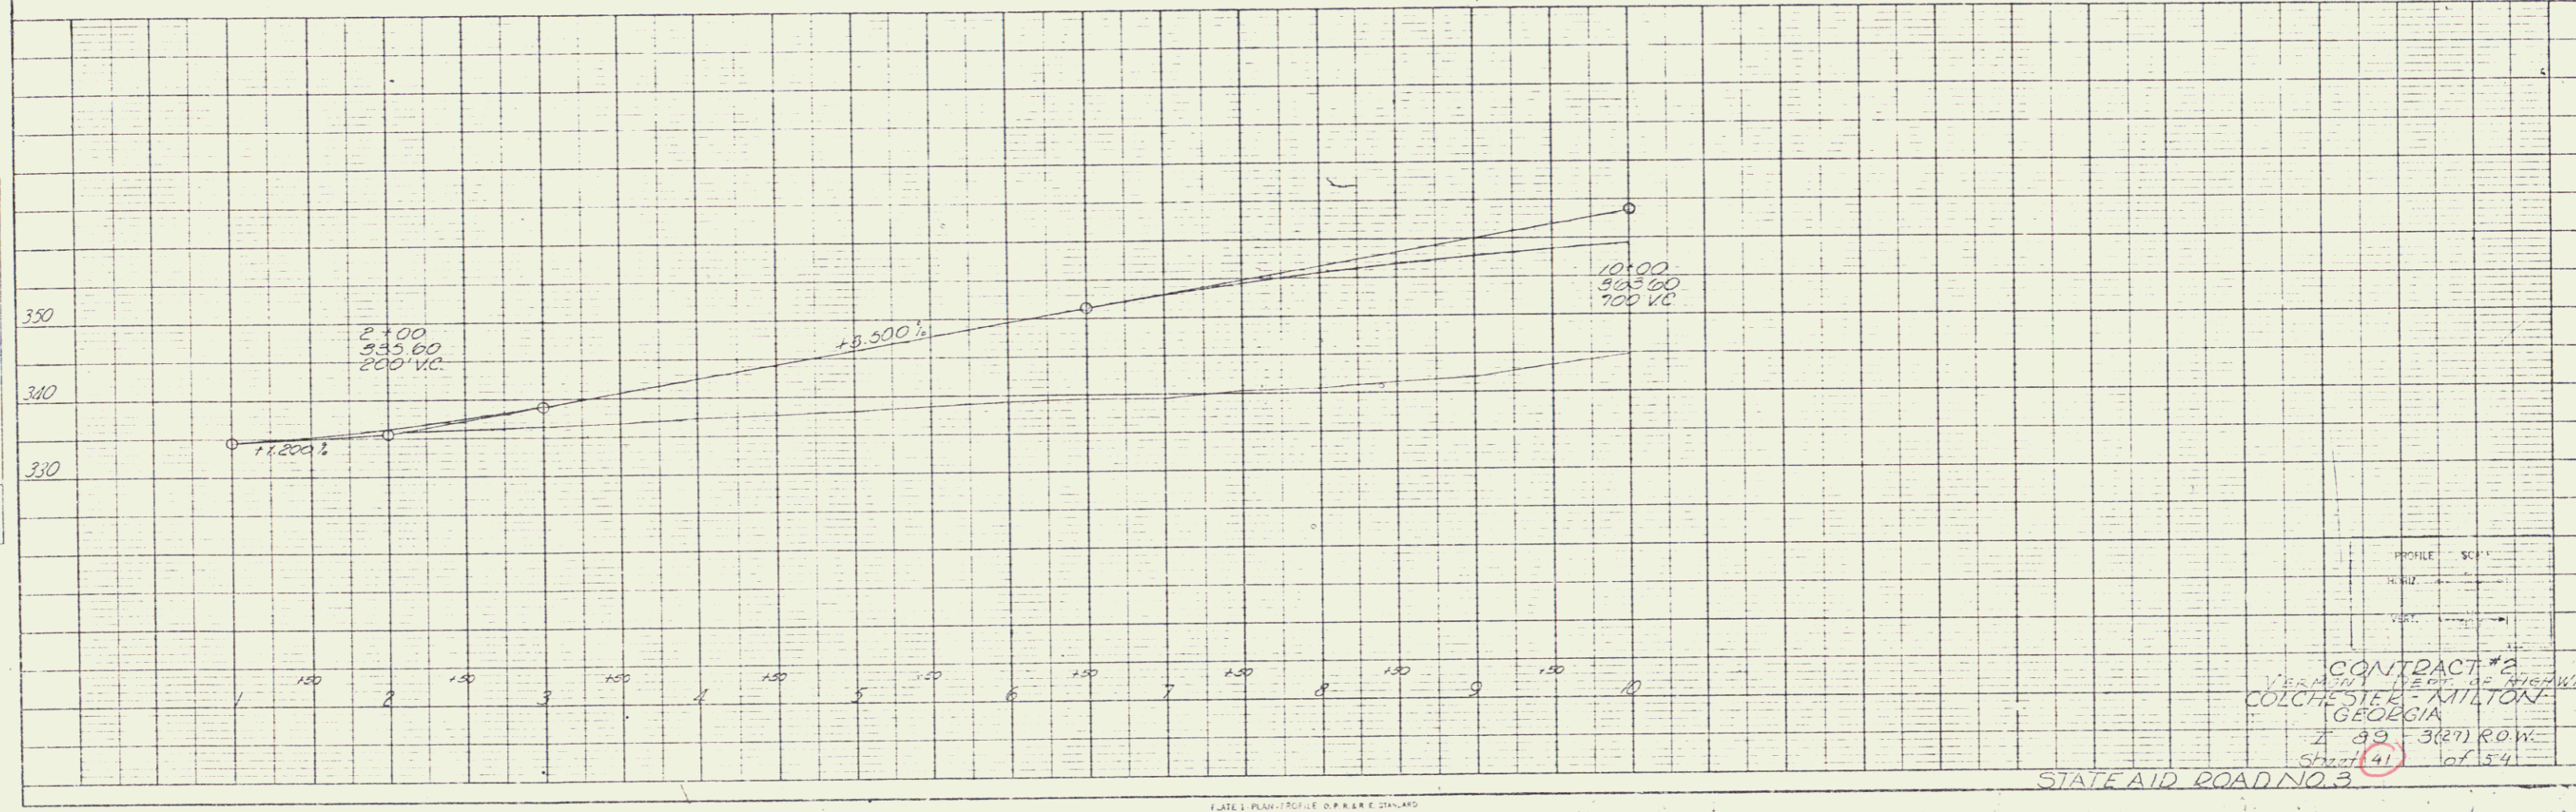

CONTRACT #2
COLCHESTEE MILTON
GEORGIA
Sheet 41 of 54

STATE AID ROAD NO. 3

LATE 1 PLAN PROFILE OF P.R.E. STANDARD
