



PLAN

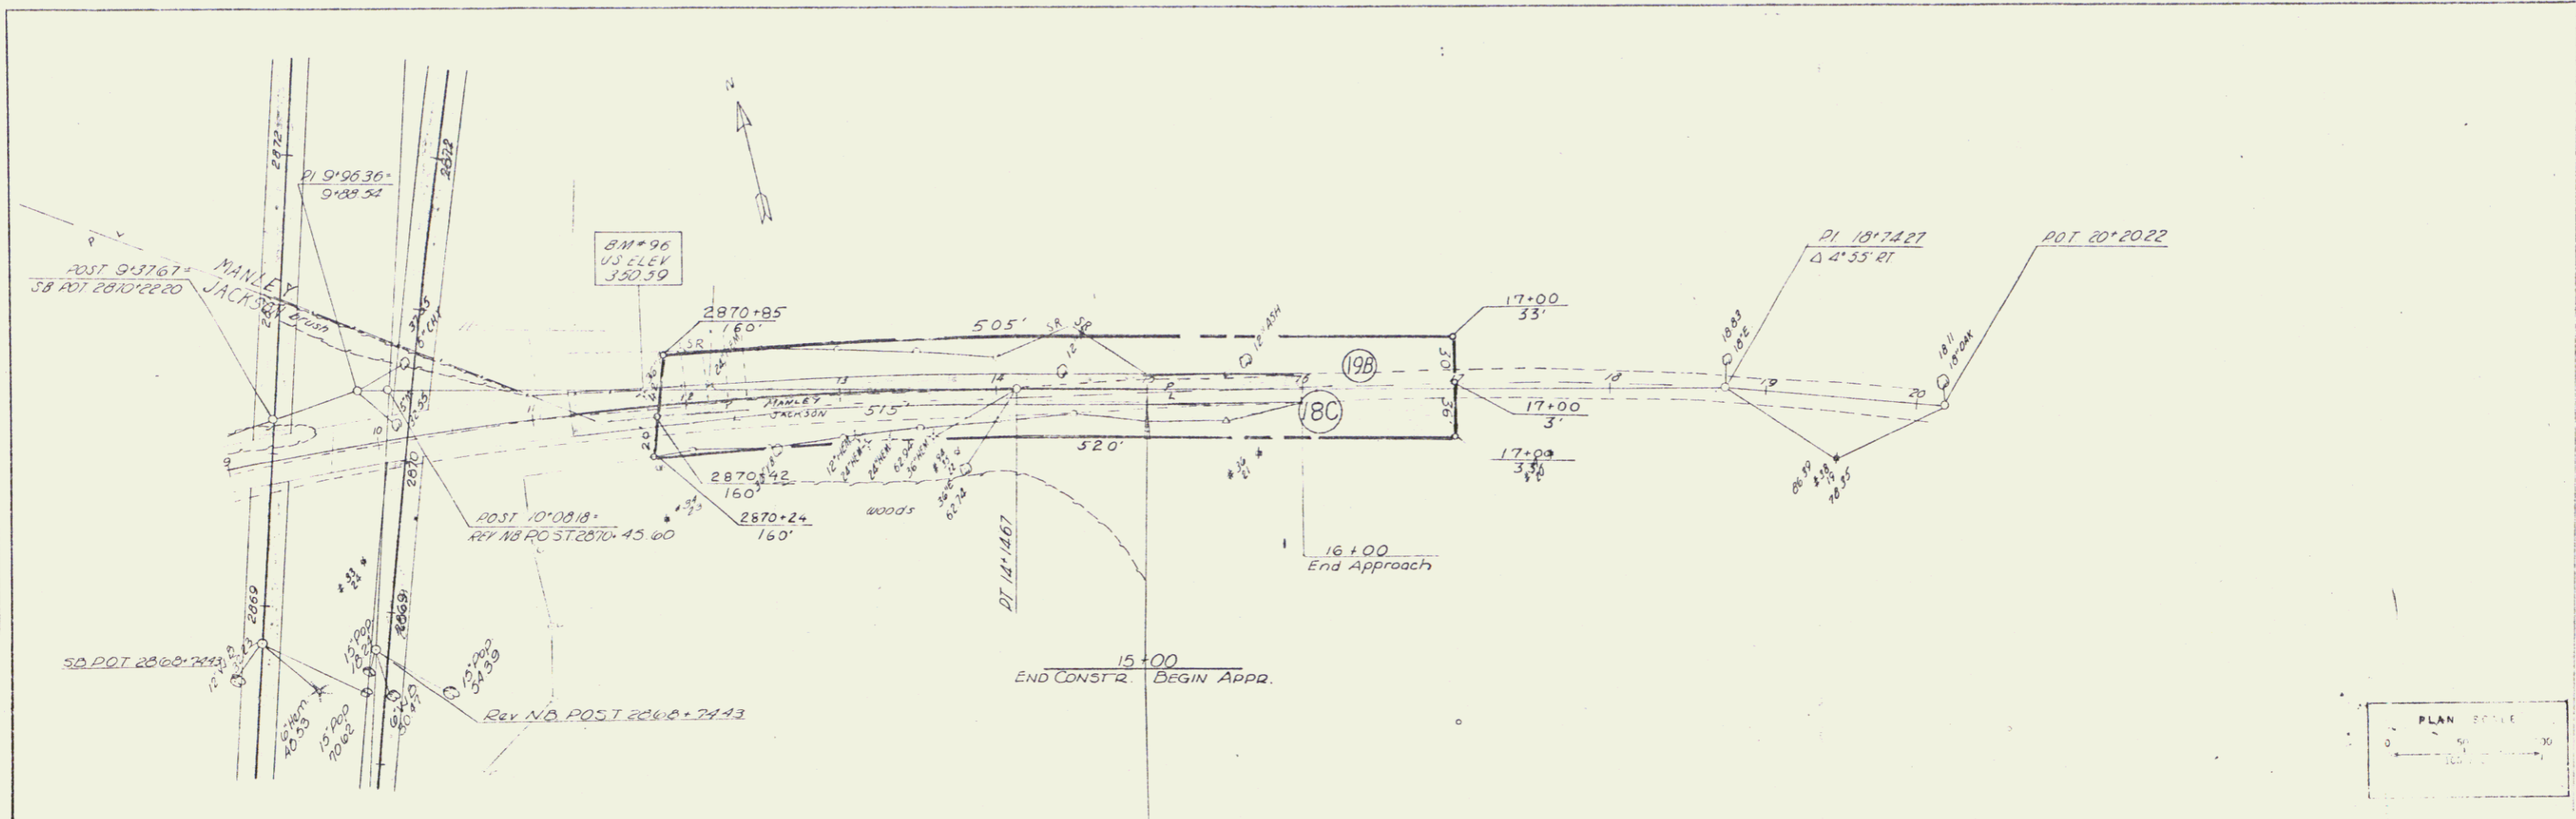

PLAN SCALE
 1" = 40'

PROFILE

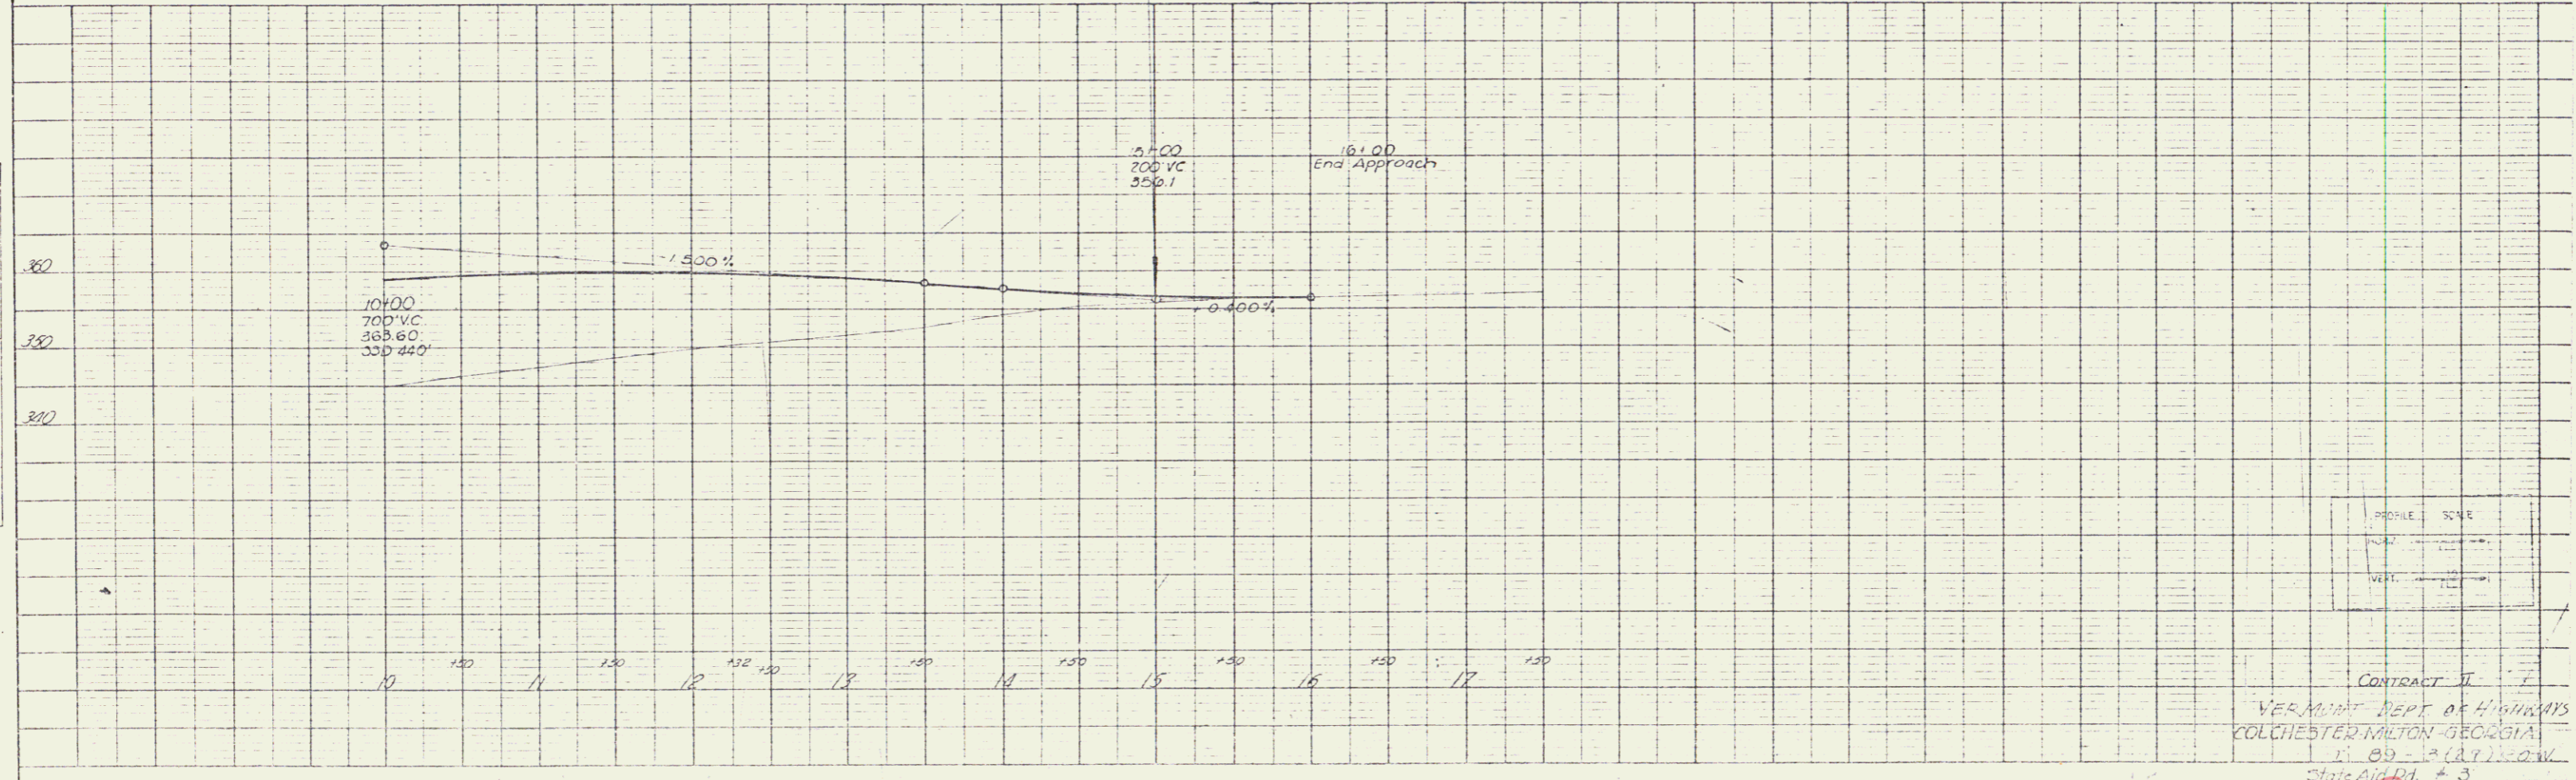

PROFILE SCALE
 HORIZ. 1" = 40'
 VERT. 1" = 10'

CONTRACT II
 VERMONT DEPT. OF HIGHWAYS
 COLCHESTER MILTON GEORGIA

