
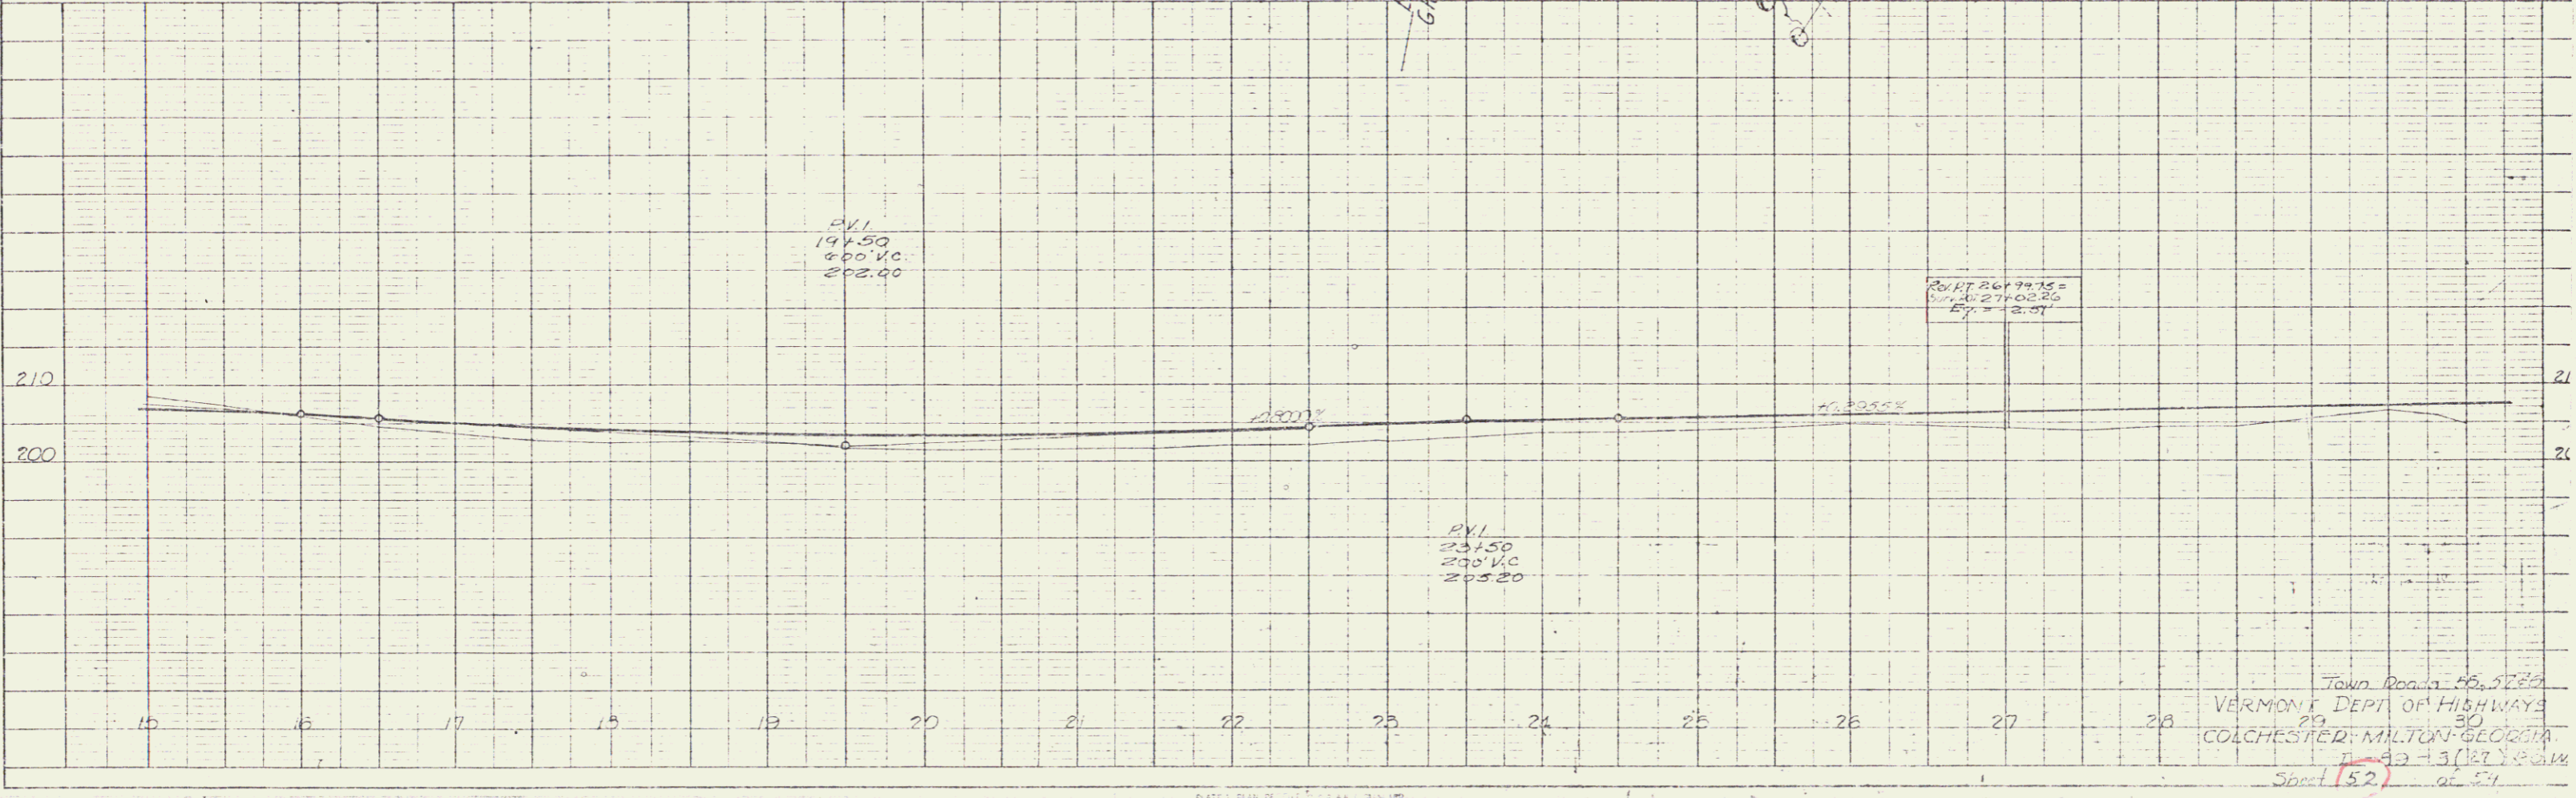




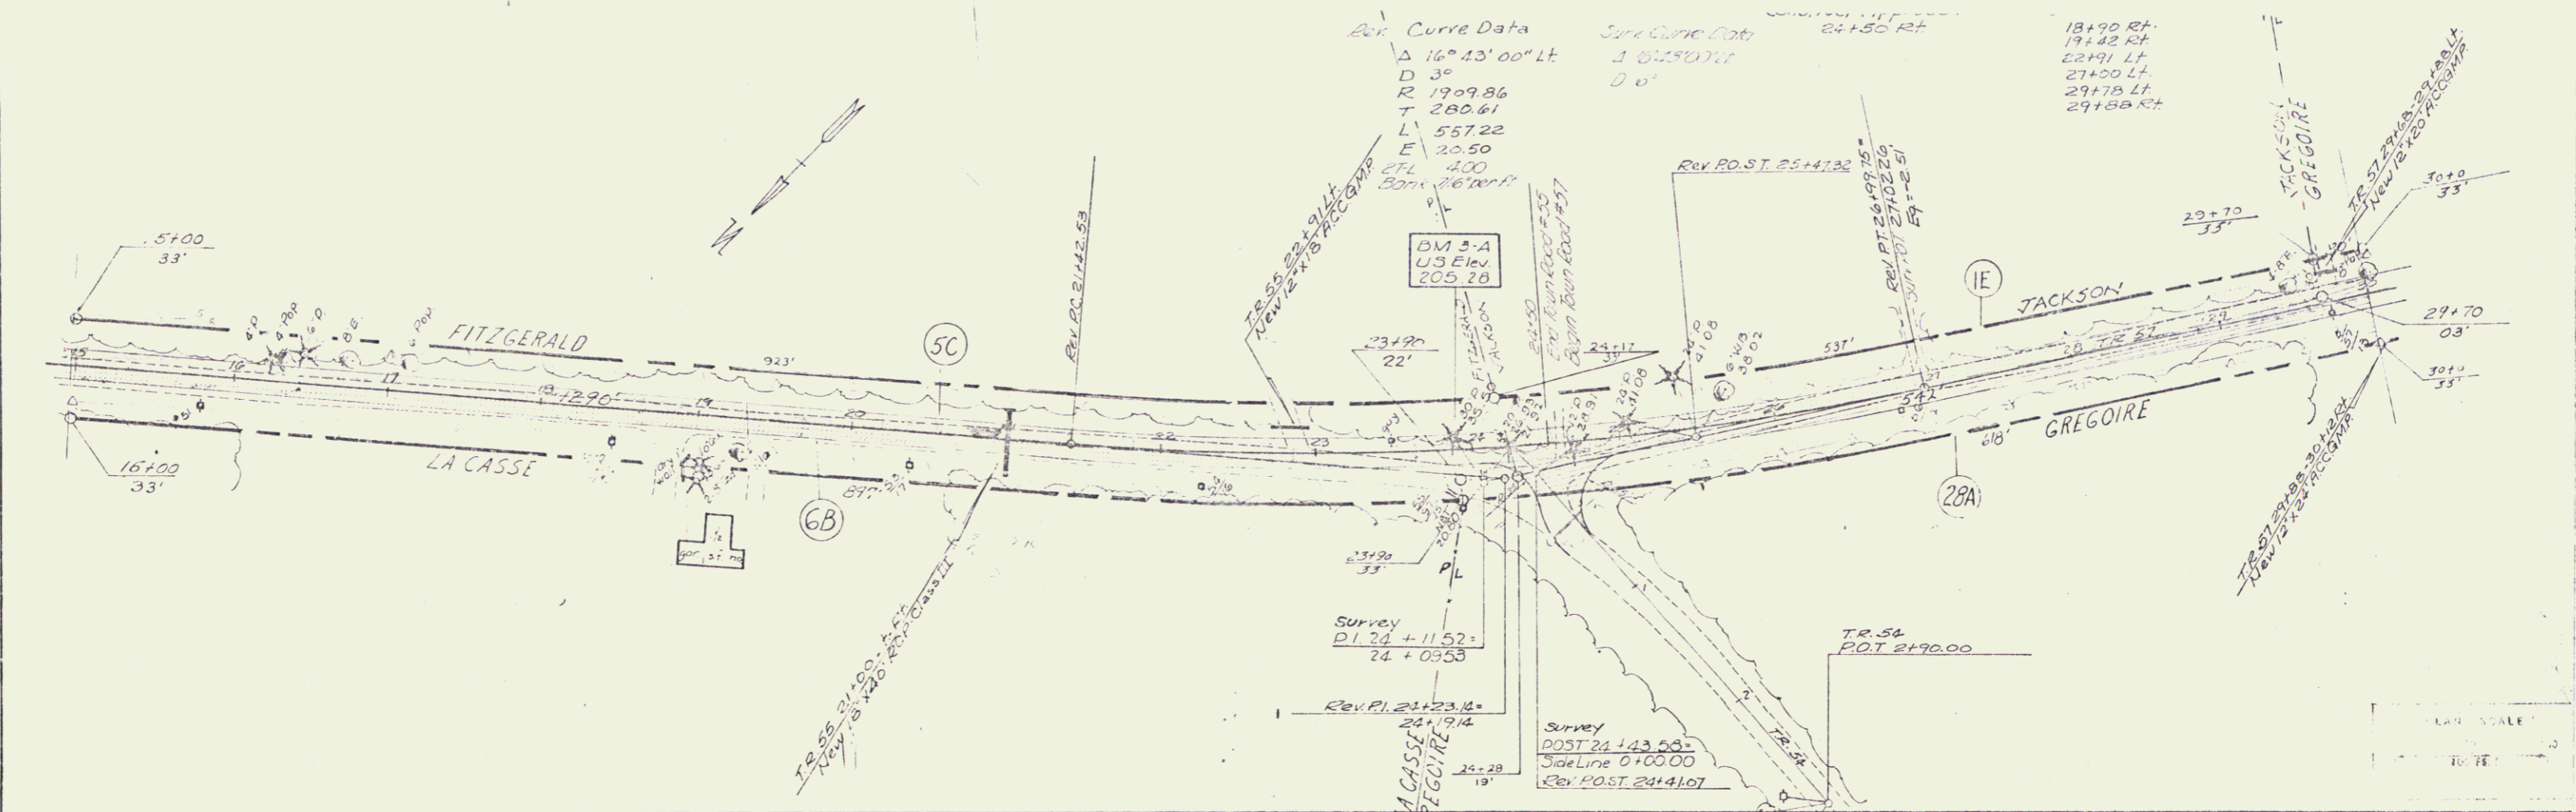

 VERMONT DEPT. OF HIGHWAYS
 COLCHESTER, MILTON, GEORIAN
 Sheet 52 of 54