
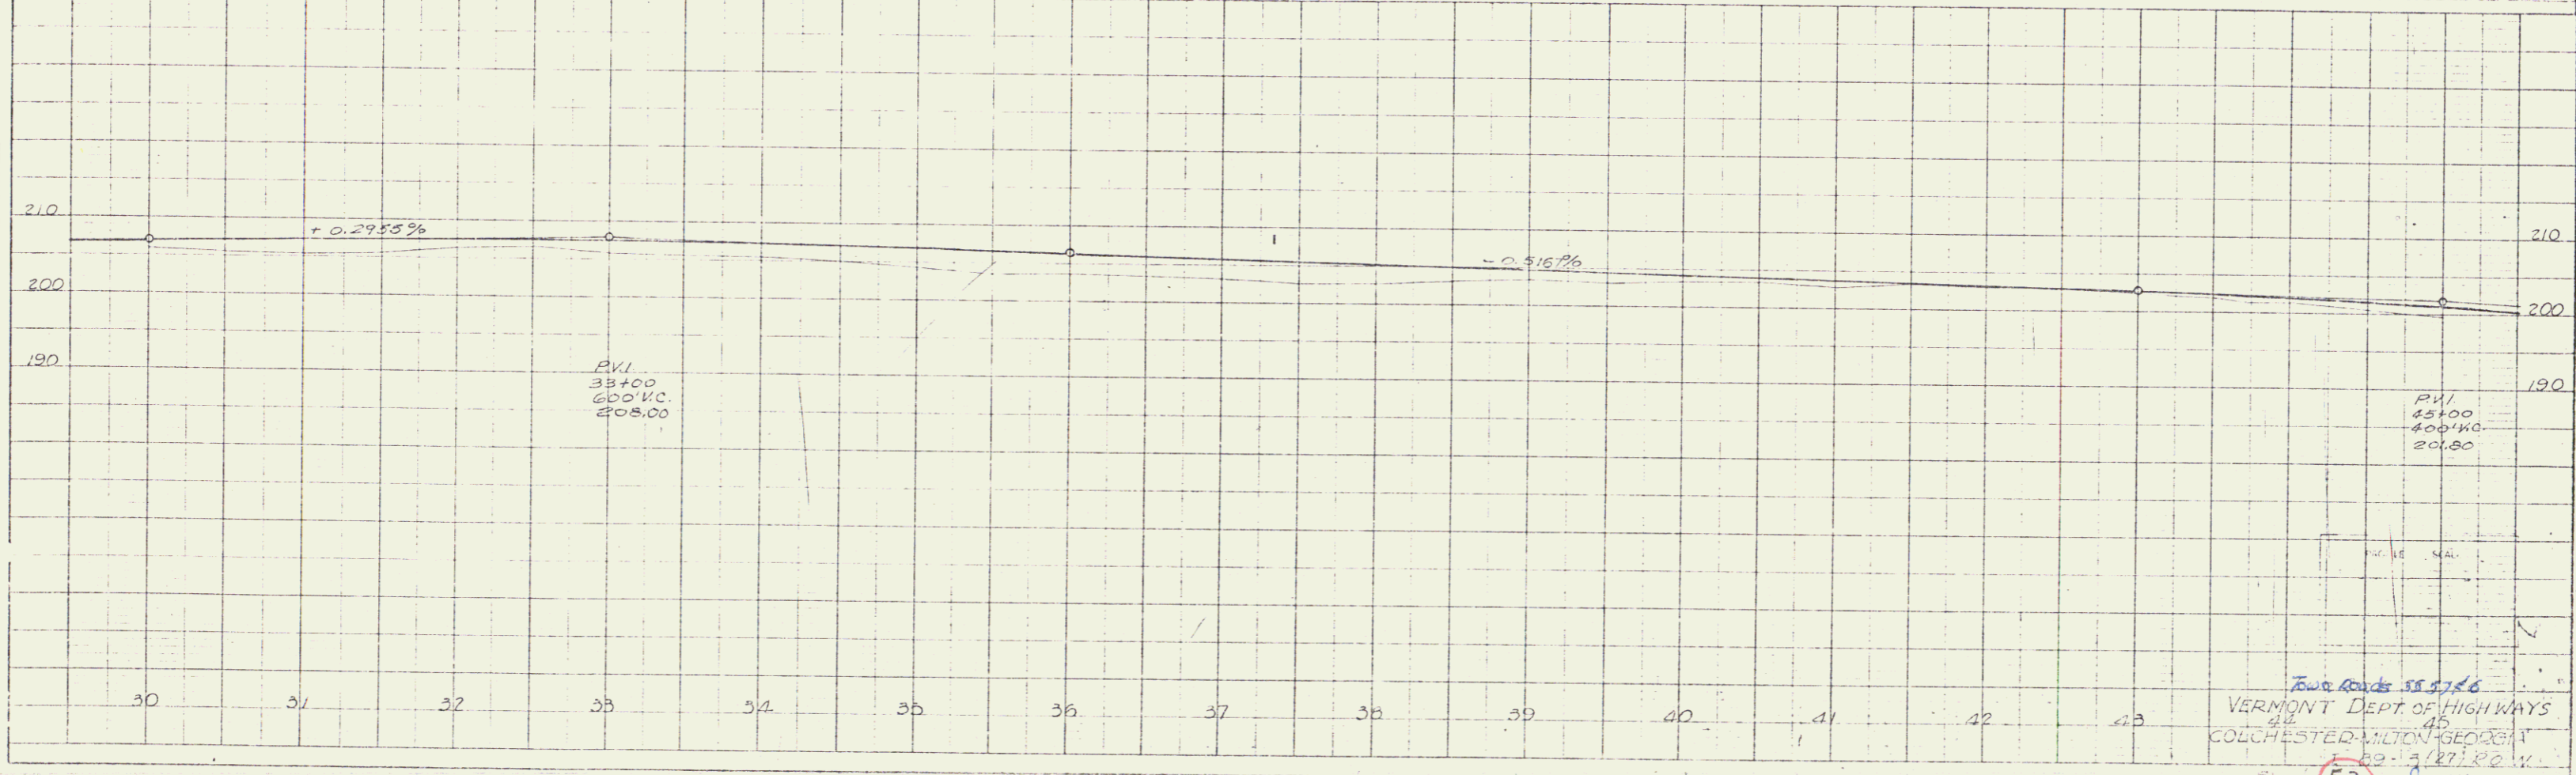


PLAN
 DATE 5/63
 DRAWN BY J. W. [unclear]
 CHECKED BY [unclear]

PROFILE
 DATE 5/63
 DRAWN BY J. W. [unclear]
 CHECKED BY [unclear]

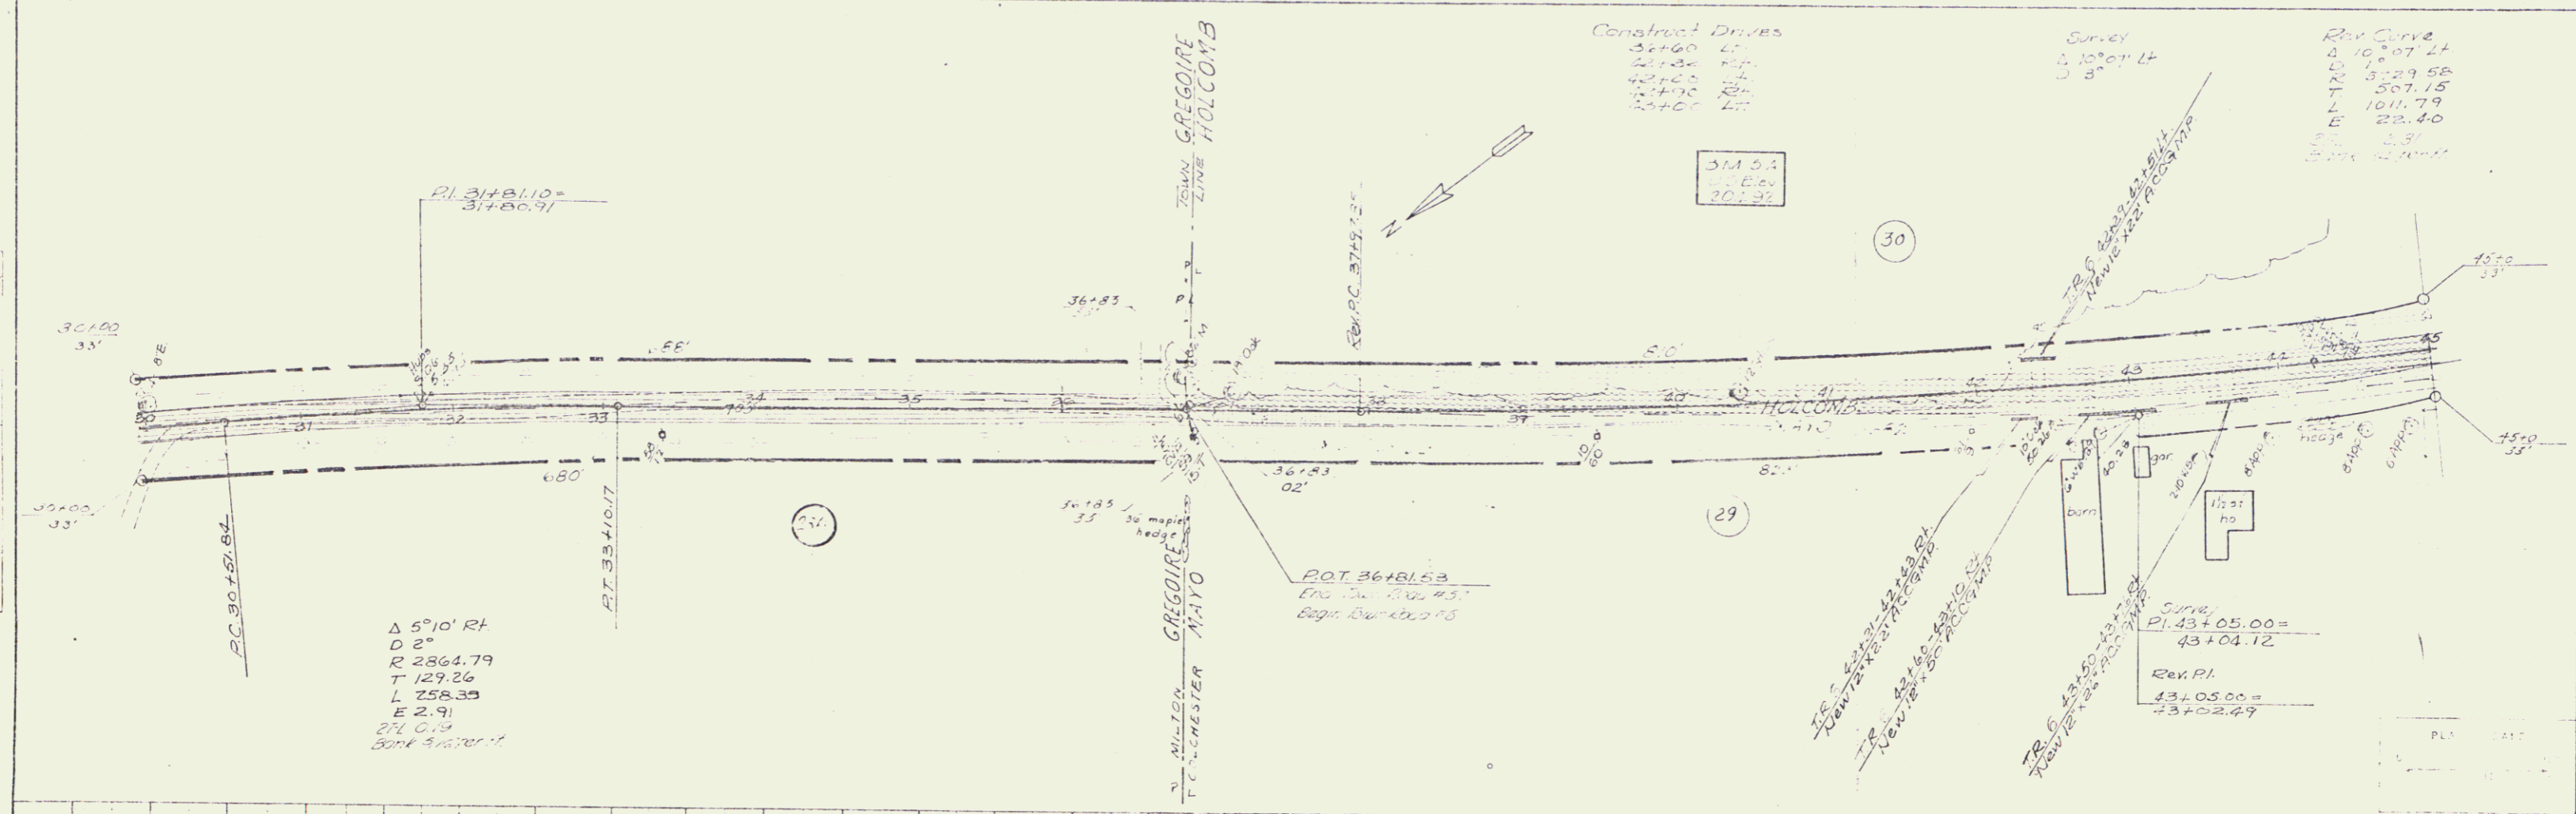

Two Roads 55 57 26
 VERMONT DEPT OF HIGHWAYS
 Sheet 53 of 54