
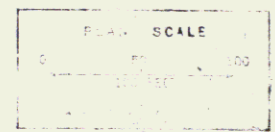



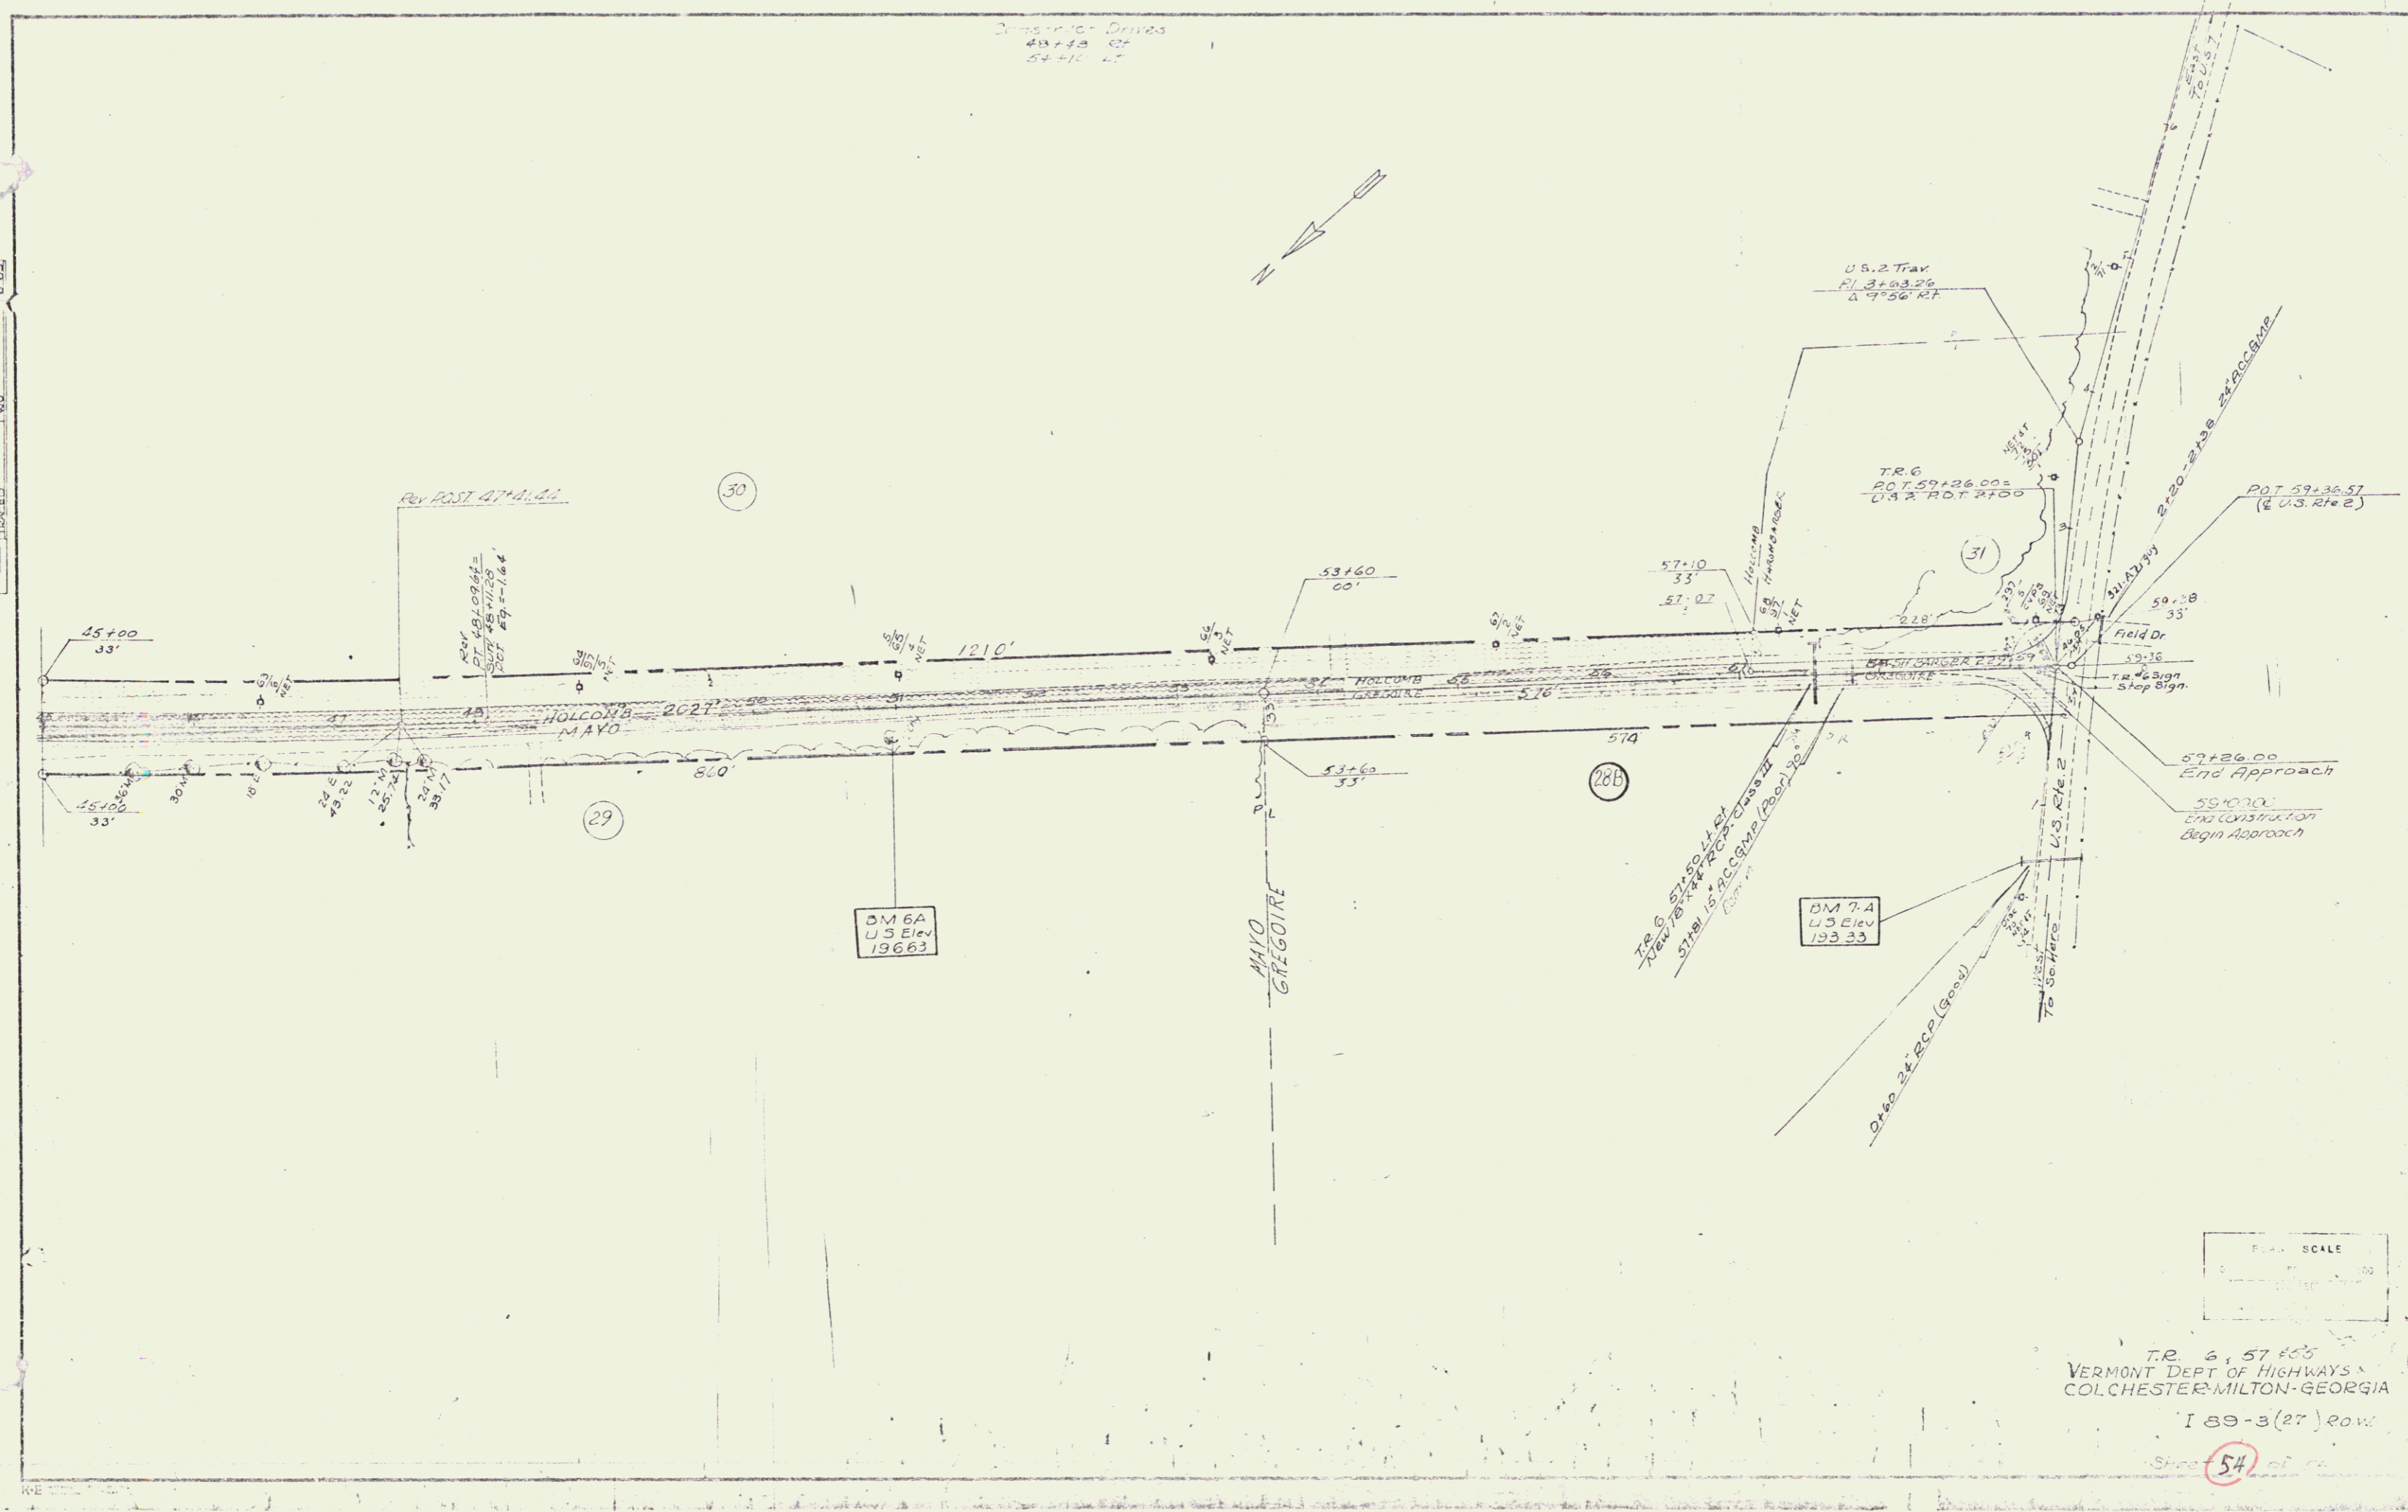

T.R. 6, 57+26.00
 VERMONT DEPT. OF HIGHWAYS
 COLCHESTER-MILTON-GEORGIA
 189-3(27) ROW
 Sheet 54 of 42