


DRILLING & BLASTING of SOLID ROCK
SUBGRADE ITEM
NB 2974+50 - 2976+50
SB 2986+75 - 2988+00

THREE CABLE GUARD RAIL
w/ STEEL POSTS, ITEM
NB 2973+23 - 2983+00 DI
NB 2979+68 - 2983+84 LI
SB 2973+50 - 2983+66 LI
SB 2980+00 - 2984+16 DI

BITUMINOUS CONCRETE CURB
ITEM
ND 2973+25 - 2988+00 DI
SB 2980+00 - 2984+00 DI

JUTE MATTING
ITEM
SB 2934+85 - 2988+00 LI

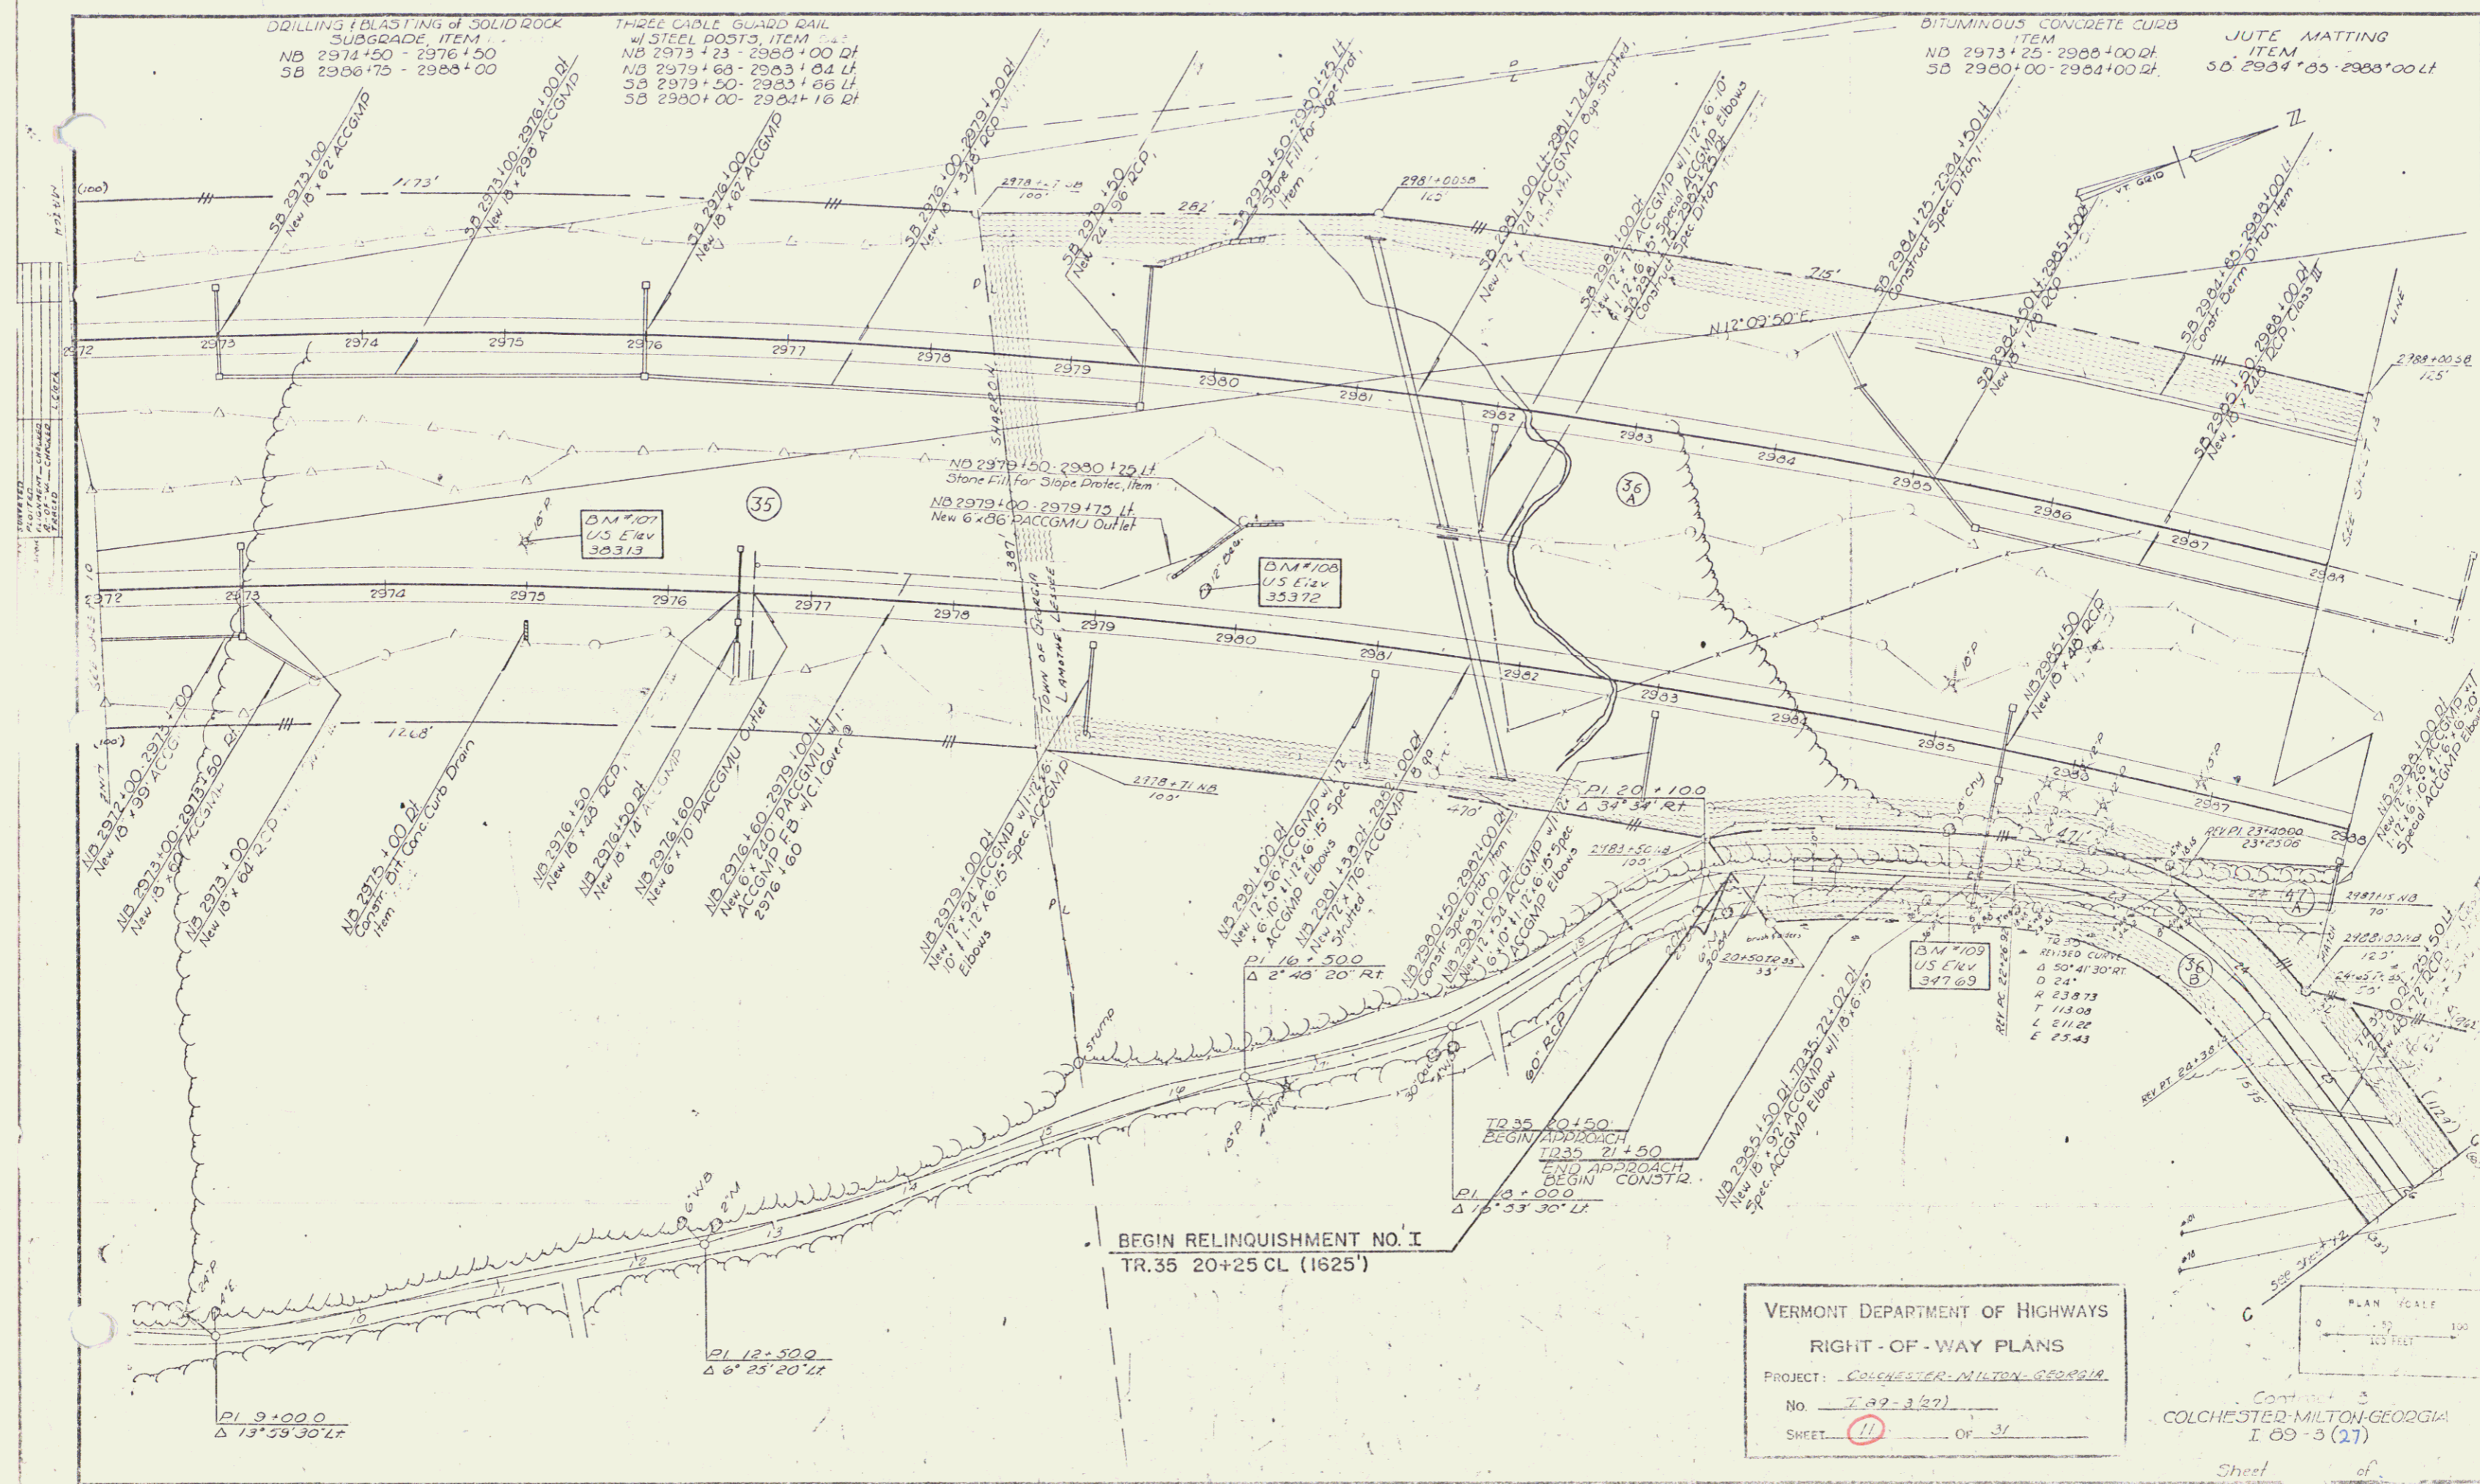

VERMONT DEPARTMENT OF HIGHWAYS
RIGHT-OF-WAY PLANS
PROJECT: COLCHESTER-MILTON, GEORGIA
No. 7-82-3(27)
SHEET: 11 OF 37

PLAN SCALE
0 50 100
FEET

Continuation of
COLCHESTER-MILTON, GEORGIA
I 89-3 (27)
Sheet of