


**WATER SOURCES**  
 Type Station Offset  
 Dug Well SB 2621+50 1700' Lt  
 Well point SB 2622+ 1700' Lt  
 Dug Well NB 2627+ 600' Rt  
 Well point NB 2632+ 300' Rt

**Standard Steel Beam**  
 Guard Rail, w/ Steel  
 Posts, Item 545-A  
 S.B. 2623+90-2624+90

**PROPERTY LINE FENCE, MOD.**  
 ITEM 585-II  
 ND 2617+00-2633+00 Pl  
 SB 2617+00-2633+00 Lt

\* STAGE 2 CONSTRUCTION


PLAN	DATE
REVISION	
NO.	
BY	
CHECKED	
DATE	

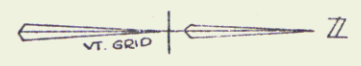

**N.B. Curve Data**  
 $\Delta$  47°29'30" RT  
 D 1°30'  
 R 3819.72'  
 T 1680.39'  
 L 3166.11'  
 E 353.21'  
 P.L. 2-FL 194.67'  
 Bank 0.042 ft/ft  
 1/2 ft

BM-50  
 US Elev.  
 205.21

**S.B. Curve Data**  
 $\Delta$  47°29'30" RT  
 D 1°30'  
 R 2819.72'  
 T 1680.39'  
 L 3166.11'  
 E 353.21'  
 P.T. 194.67'  
 Bank 0.042 ft/ft  
 1/2 ft

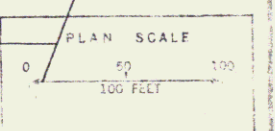

Stage I Construction  
 COLCHESTER-MILTON  
 I 89-3(34) 189-3(40)  
 Sheet 45 of 419  
 Sheet 52 of 177 Sheets

Control of Access is complete on this street