


WATER SOURCES			* Standard Steel Beam Guard Rail/Steel Posts	* STAGE 2 CONSTRUCTION	PROPERTY LINE FENCE, MOD
Type	Station	Offset			
Spring	SB 2640 ±	1800' Lt.		Plank Guard Rail	ITEM 303-II
Drilled well	SB 2641+35	30' Rt.	N.B. 2639+03 - 2640+00 Lt.	N.B. 2638+50 Rt. (TR. 44)	NB 2635+00' - 2640+00' Lt.
Two well points	NB 2644	2300' Rt.	S.B. 2642+90 - 2643+98 Lt.	S.B. 2643+30 Lt. (TR. 44)	SB 2635+00' - 2640+00' Lt.
Well point	NB 2647 ±	2300' Rt.		N.B. 2646+00 Lt. (TR. 59)	
				S.B. 2646+50 Lt. (TR. 59)	

PLAN	REVISION	BY	DATE
1	AS SHOWN		
2	ADD		
3	ADD		
4	ADD		
5	ADD		

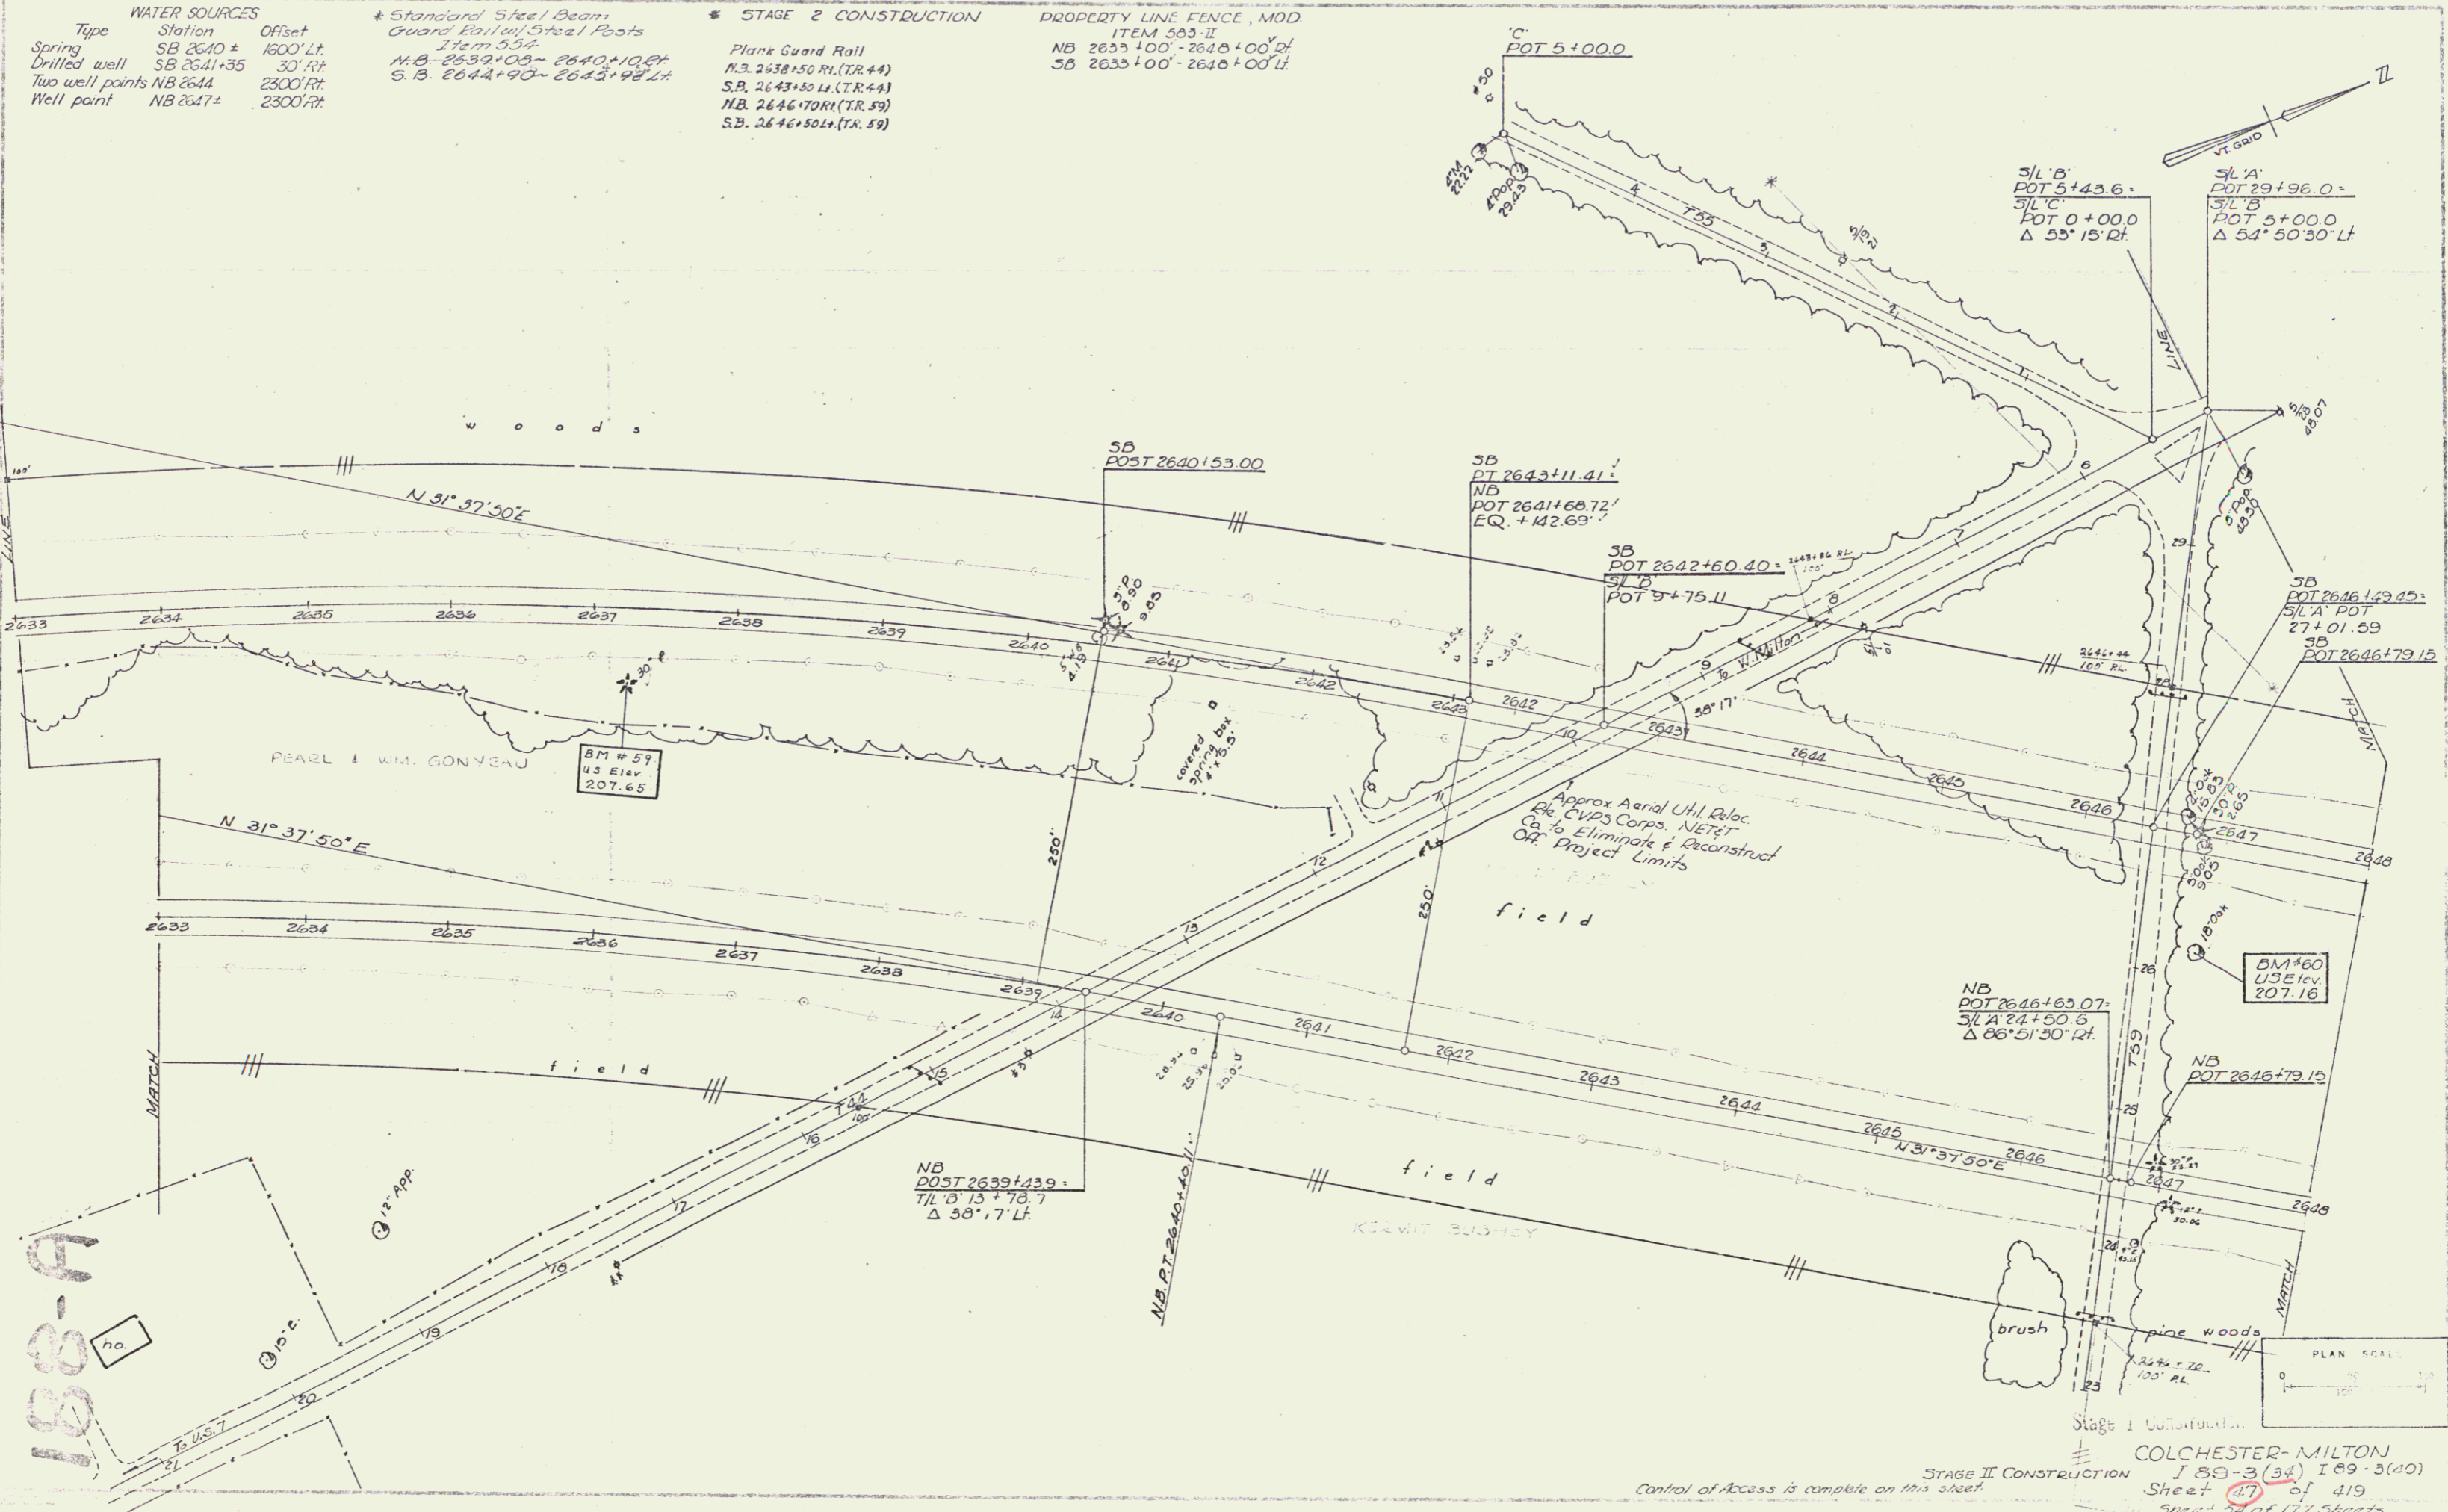

188-A
no.

STAGE II CONSTRUCTION
Control of Access is complete on this sheet.

COLCHESTER-MILTON
I 88-3 (34) I 89-3 (20)
Sheet 117 of 419
Sheet 34 of 171 Sheets