
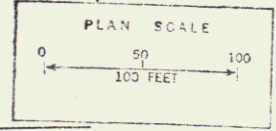



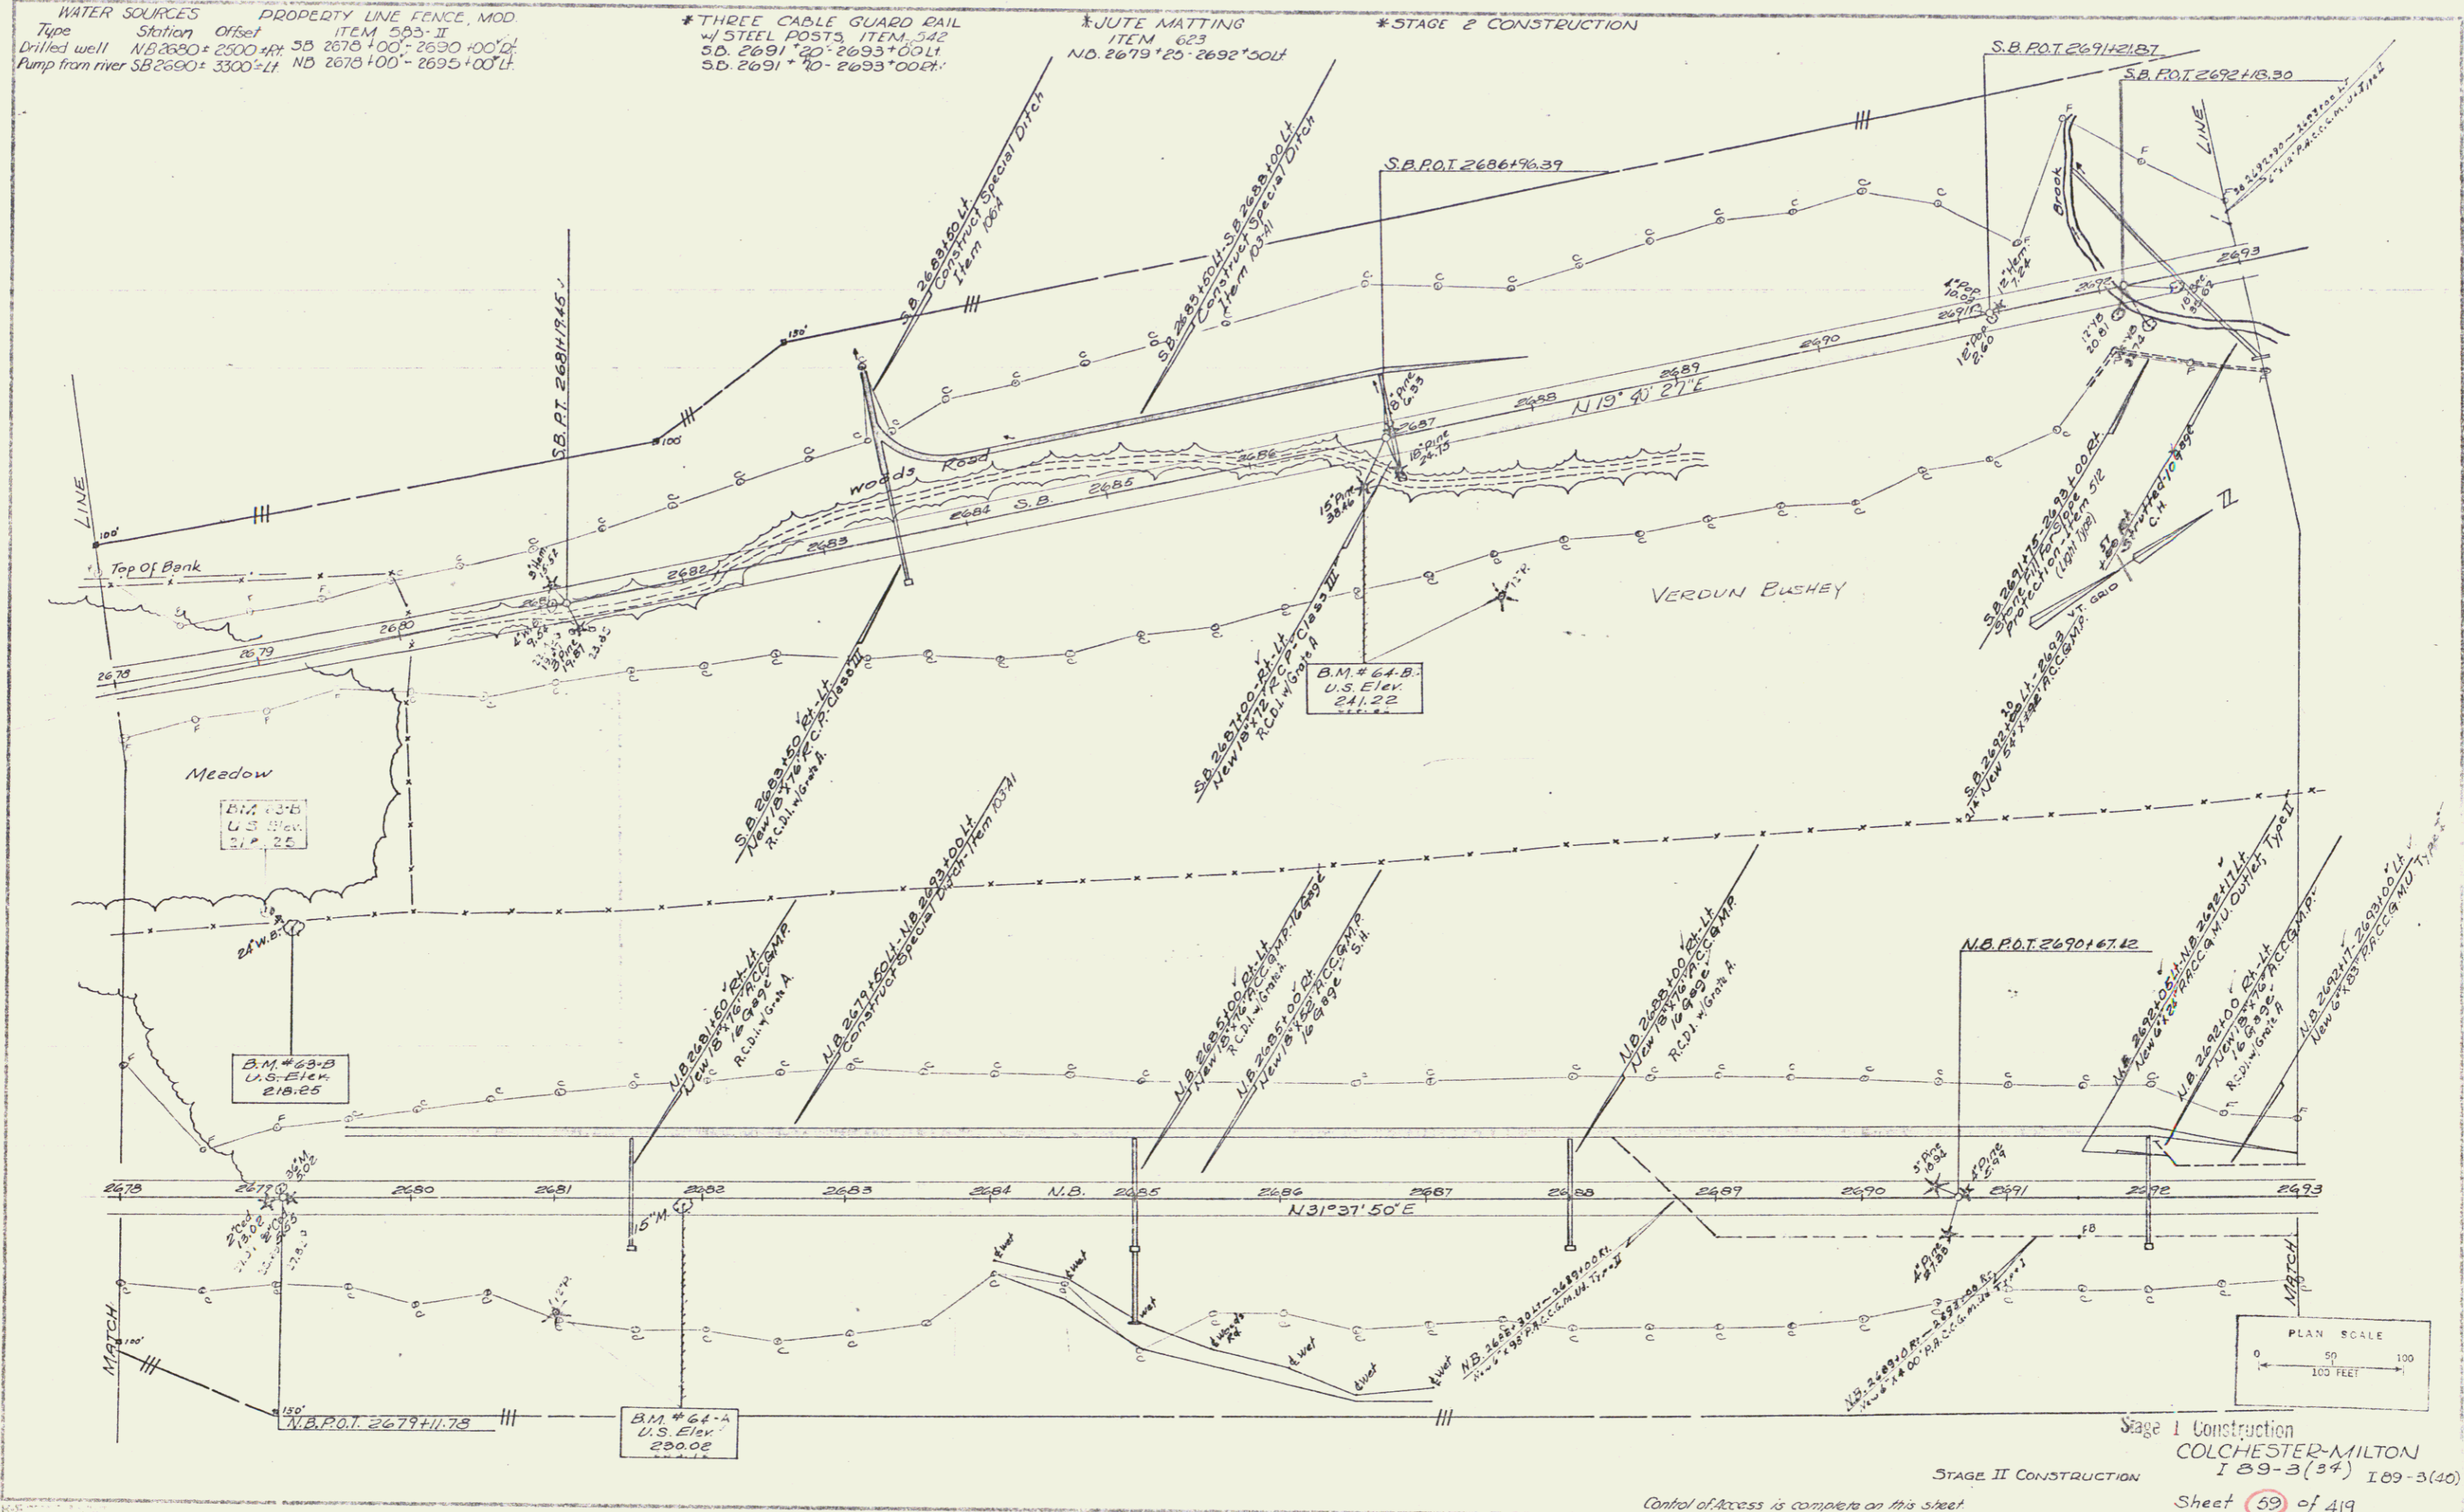

Stage I Construction
 COLCHESTER-MILTON
 I 89-3(37) I 89-3(40)
 Sheet 59 of 419
 Sheet 60 of 177 Sheets

70