

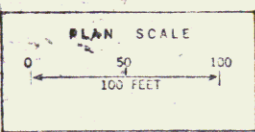
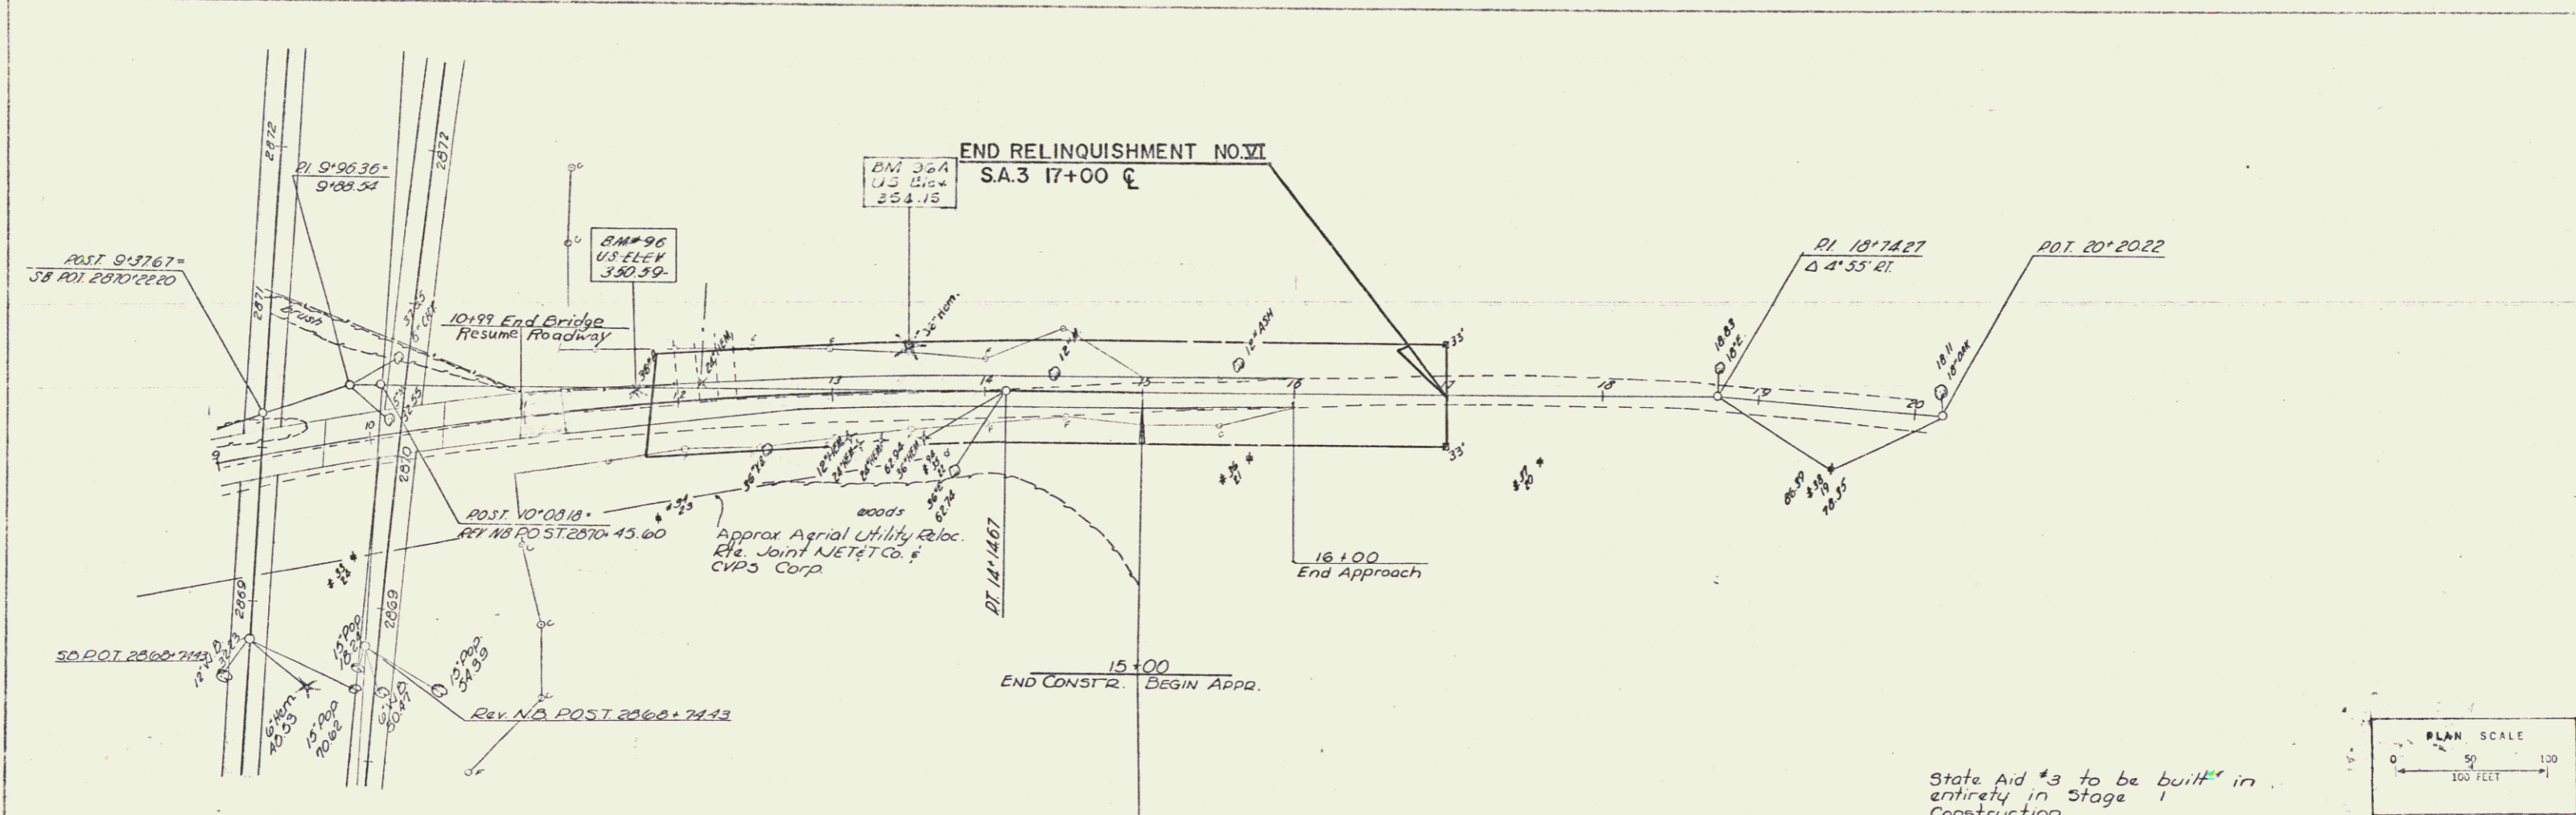


PLAN

PROFILE

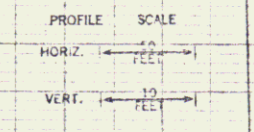

State Aid #3 to be built in entirety in Stage 1 Construction.

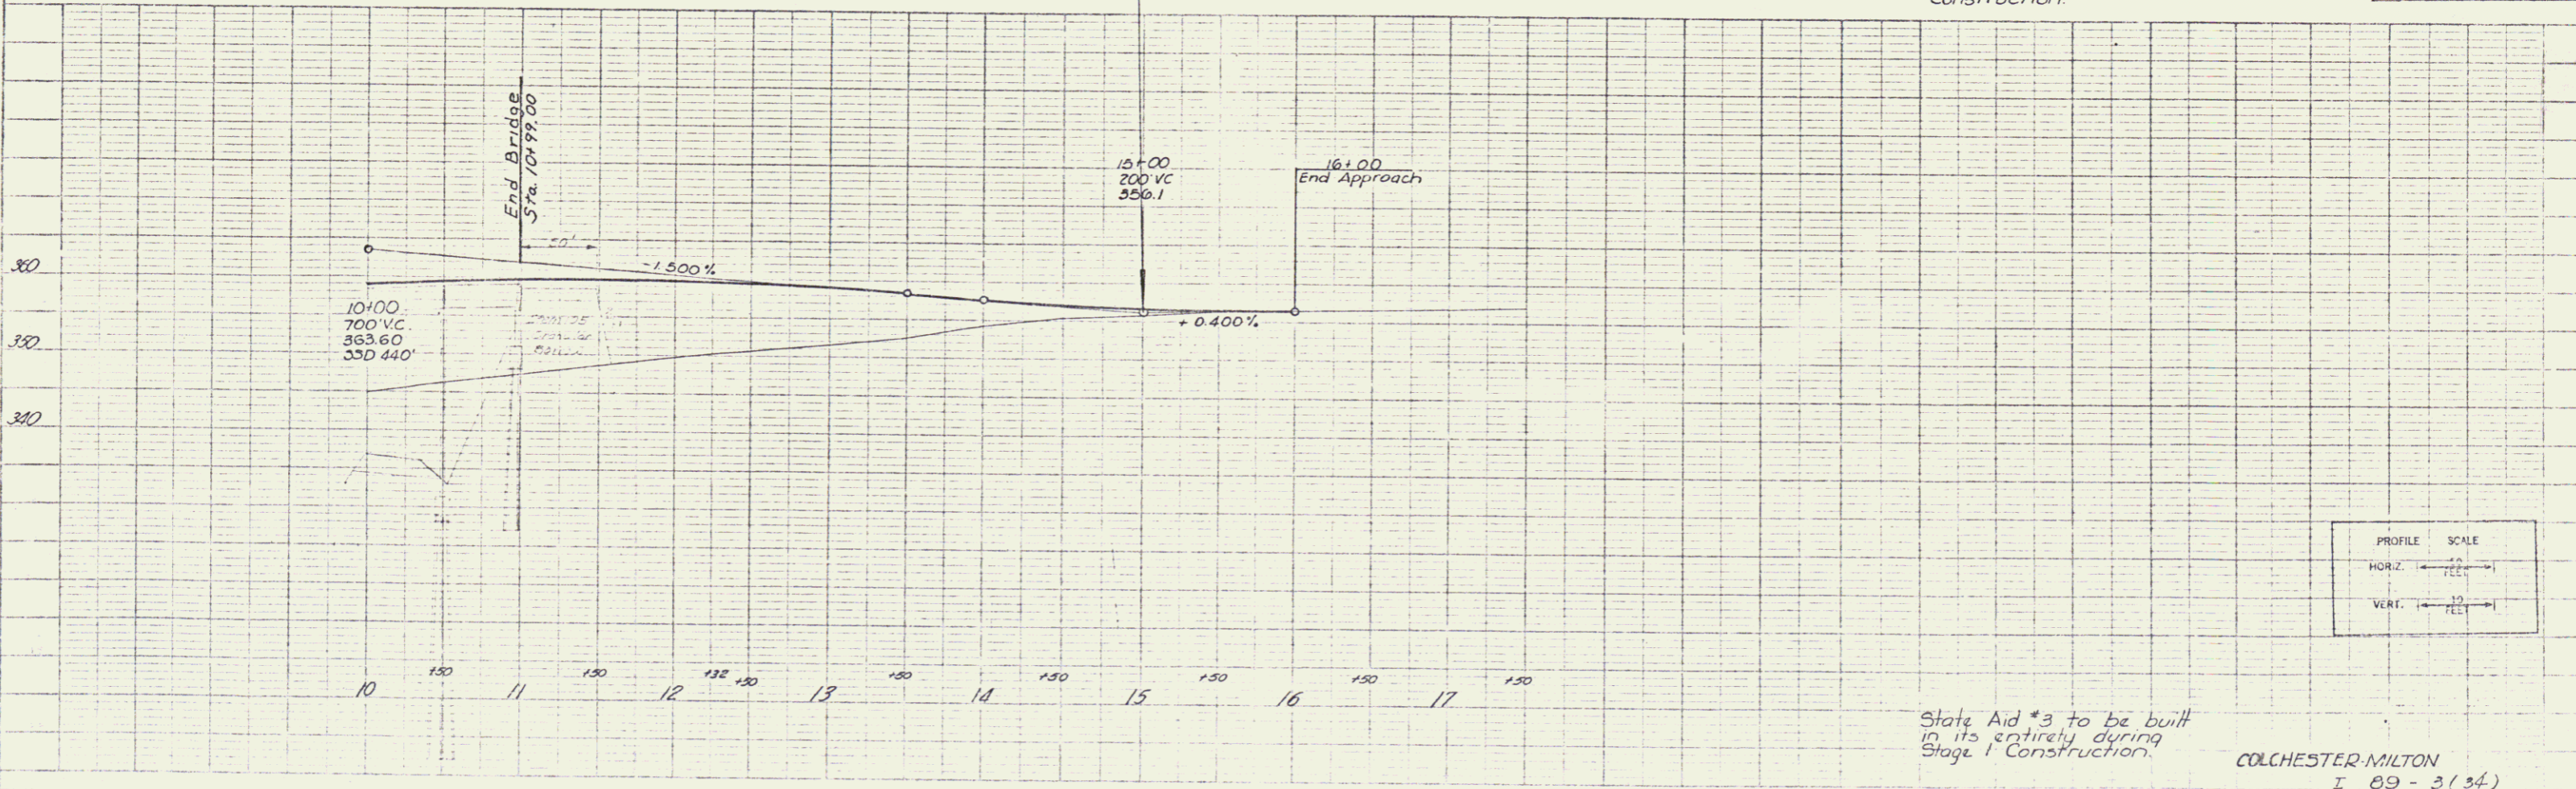

State Aid #3 to be built in its entirety during Stage 1 Construction.

COLCHESTER-MILTON
 I 89 - 3 (34)
 State Aid Rd. # 3
 Sheet 90 of 118