

DRILLING AND BLASTING OF
SOLID ROCK SUBGRADE
ITEM 115
NB 2931+00-2935+00
N.B. 2924+00-2925+25



MUCK EXCAVATION
ITEM 117
NB 2936+75-2940+25

PROPERTY LINE FENCE, MOD
ITEM 585-II
NB 2924+00-2940+00
SB 2924+00-2940+00

WATER SOURCES
Type Station Offset
Dug well NB 2927+ 800' RT
Dug well NB 2932+ 800' RT

S.B. 2924+50-2927+50
NB 2927+50-2931+50
Sod to be removed as directed by the Engineer
& paid for as Common Excavation, Item 103-AI

PLAN	Scale	1" = 100'

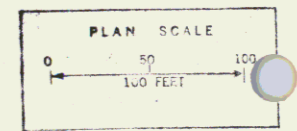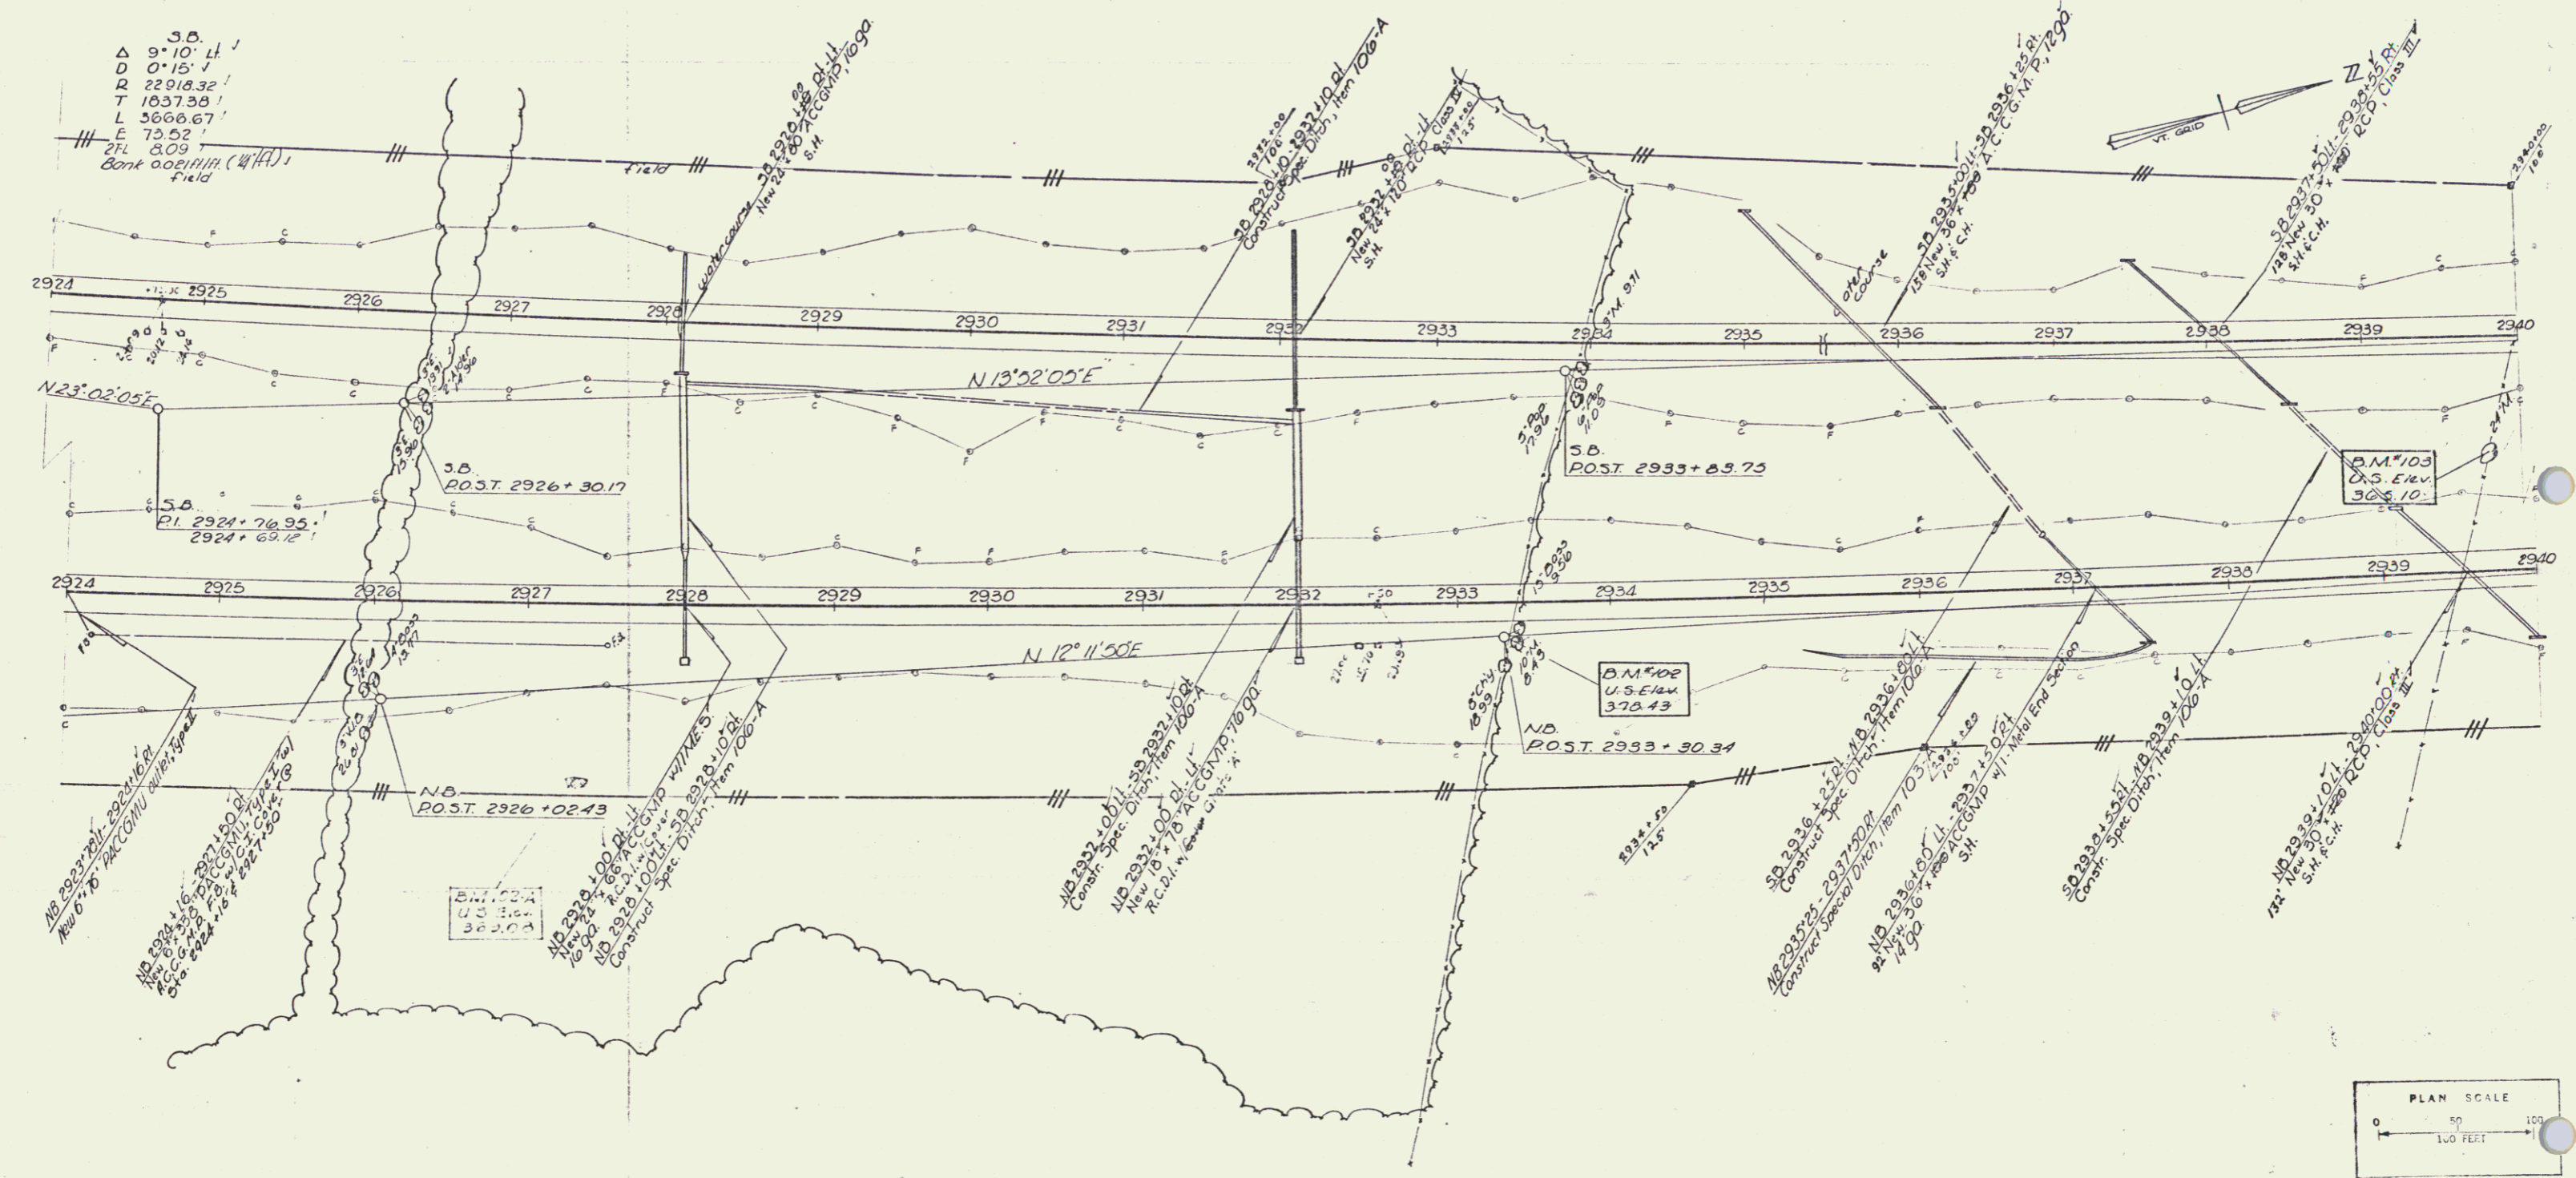

COLCHESTER-MILTON
189-3(10) Stage 2 Construction
I 89-3 (34)
Sheet 97 of 419
Sheet 95 of 177 Sheets

Control of Access is complete on this street.