

STATE OF VERMONT  
DEPARTMENT OF HIGHWAYS

PROPOSED IMPROVEMENT  
INTERSTATE PROJECT  
TOWNS OF GEORGIA-FAIRFAX-  
FAIRFIELD-ST. ALBANS

COUNTY OF FRANKLIN  
INTERSTATE ROUTE 89  
BURLINGTON-ST. ALBANS ROAD



Pin # 99R028

RIGHT-OF-WAY  
Plans

CONTRACT NO.  
BEGINNING AT A POINT 3.973 MILES SOUTHERLY OF  
GEORGIA-FAIRFAX TOWN LINE AND EXTENDING NORTHERLY  
0.681 MILES  
LENGTH OF ROADWAY 2800.67 FEET = 0.530 MILES  
LENGTH OF BRIDGE 799.33 FEET = 0.151 MILE  
LENGTH OF CONTRACT 3,600.00 FEET = 0.681 MILES

R.O.W. PLANS

A.D.T.	1958	2440
A.D.T.	1975	5400
D.H.V.		625
D		54
T		8
V		60 M.P.H.

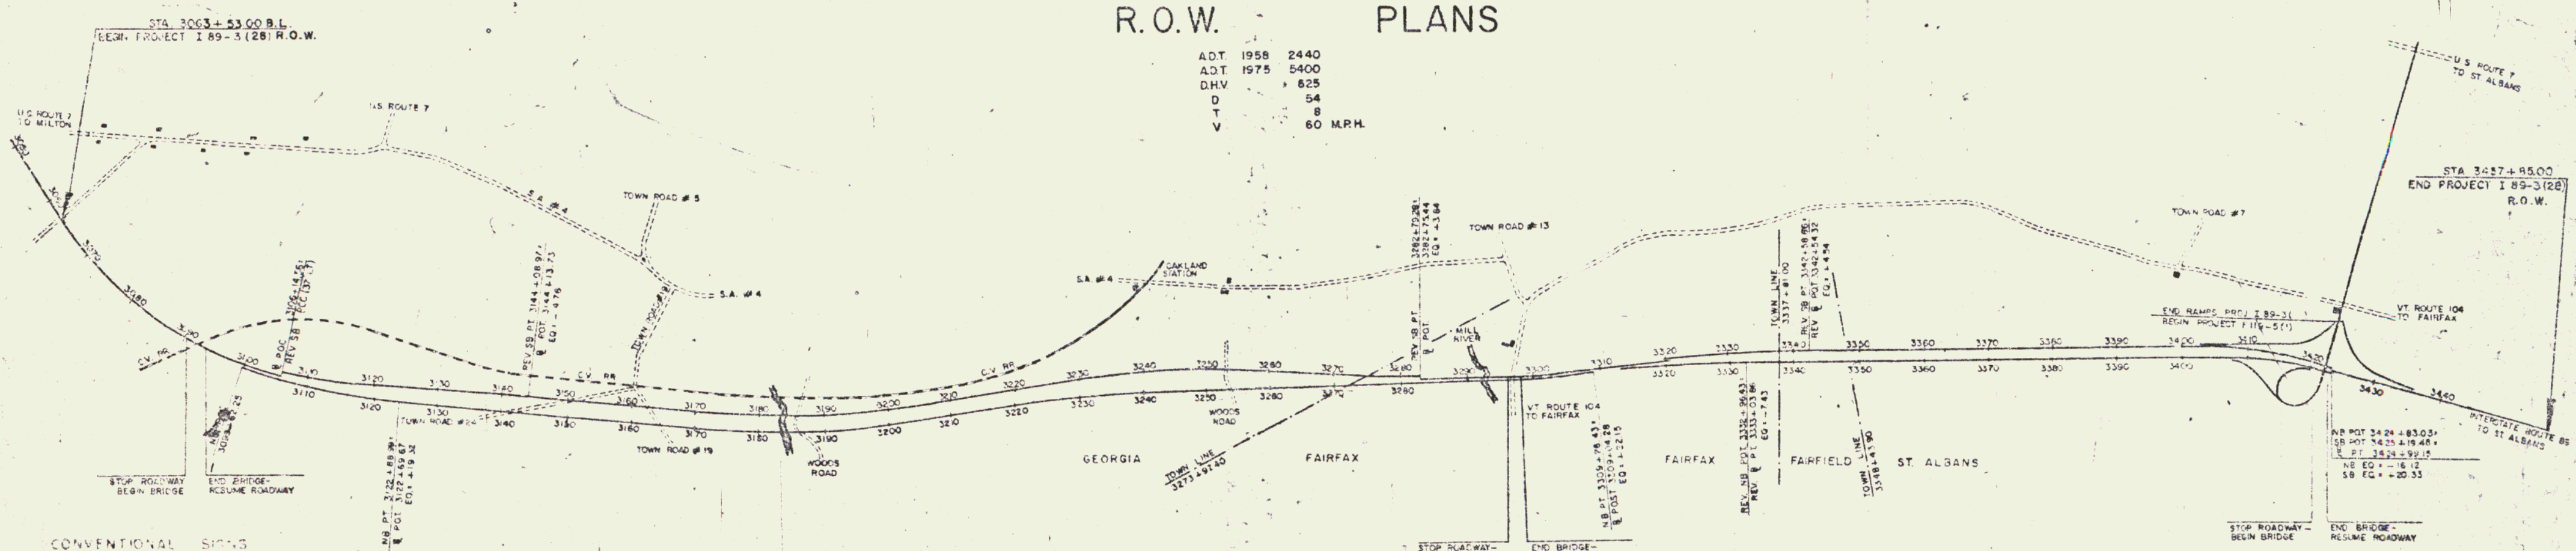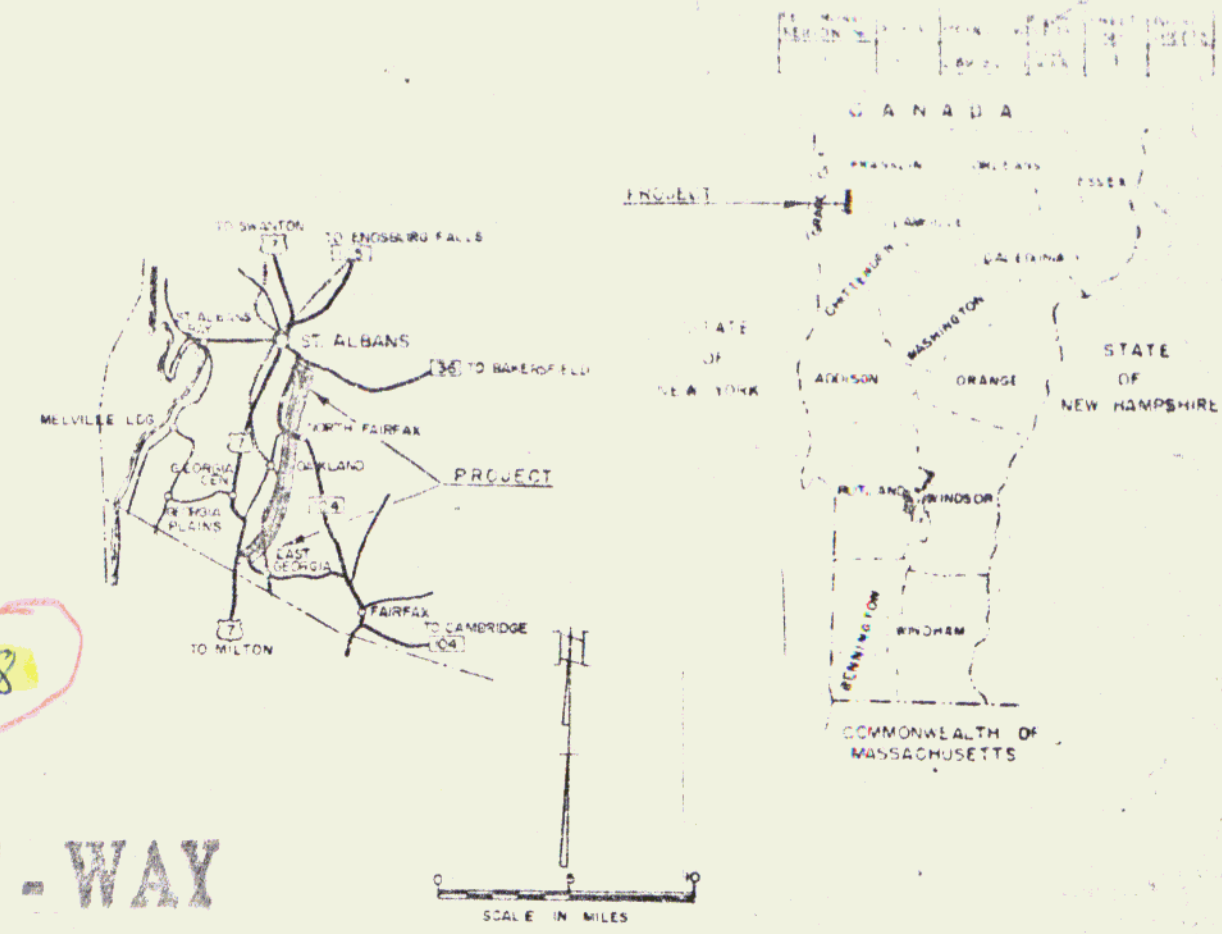

CONVENTIONAL SIGNS


COUNTY LINE	---
TOWN LINE	----
FENCE LINE	.....
STONE WALL	-----
UNFENCED PROPERTY	-----
GUARD RAIL	-----
TRAVELED WAY	-----
RAILROAD	-----
RETAINING WALL	-----
CENTER LINE	-----
SURVEY LINE	-----
CULVERT	-----
DRAIN INLET	-----
TROLLEY POLE	-----
POWER POLE	-----
TELEPHONE POLE	-----
TRUCK	-----
WEDGE	-----

GROUND ELEVATION	DATUM	LINE
GRADE ELEVATION	DATUM	LINE

CURVE DATA	
DEFLECTION OF ANGLE	D
DEGREE OF CURVE	D
RADIUS OF CURVE	R
TANGENT DISTANCE	T
LENGTH OF CURVE	L
EXTERNAL DISTANCE	E
POINT OF INTERSECTION	P.I.
POINT OF CURVE	P.C.
POINT OF TANGENT	P.T.
POINT ON TANGENT	T
POINT ON CURVE TANGENT	T



11/27/2000 checked by J. Lewis

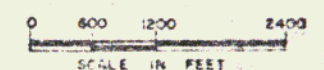THESE PLANS ARE SUBJECT TO SUCH REVISIONS AS MAY BE REQUIRED BY THE BUREAU OF PUBLIC ROADS OR THE COMMISSIONER OF HIGHWAYS.  
CONSTRUCTION IS TO BE CARRIED ON IN ACCORDANCE WITH THE PLANS AND THE STANDARD SPECIFICATIONS FOR HIGHWAY AND BRIDGE CONSTRUCTION OF JANUARY 1956 SUBMITTED TO THE BUREAU OF PUBLIC ROADS AS APPROVED JULY 5, 1956, INCLUDING ALL SUBSEQUENT APPROVED REVISIONS AND SUCH REVISED SPECIFICATIONS AND SPECIAL PROVISIONS AS ARE SUBMITTED WITH THE PLANS.

DEPARTMENT OF CONSUMER BUREAU OF PUBLIC ROADS	
MP 106.93-114.13	
APPROVED	DATE
APPROVED	DATE
APPROVED	DATE
APPROVED	DATE
PROJECT	I NO. 89-3(28)
SHEET 1 OF 24 SHEETS	

