

PLAN Surveyed  
 Date 7/26/63  
 County Adams  
 No. 265  
 Surveyed  
 Planned  
 Approved  
 Date  
 No.


THREE CABLE GUARD RAIL  
 w/ STEEL POSTS ITEM 545  
 SB 3141+00 - 3157+00 LT  
 NB 3142+48 - 3151+00 LT

DRILLING & BLASTING OF SOLID  
 ROCK SUBGRADE ITEM 14  
 SB 3143+00 - 3148+50

RIPRAP FOR BANK  
 PROTECTION ITEM 120  
 SB 3142+41 - 3142+51 LT  
 NB 3142+45 - 3142+55 LT

ADAMS  
 CVR, INC

ADAMS  
 YOUNG

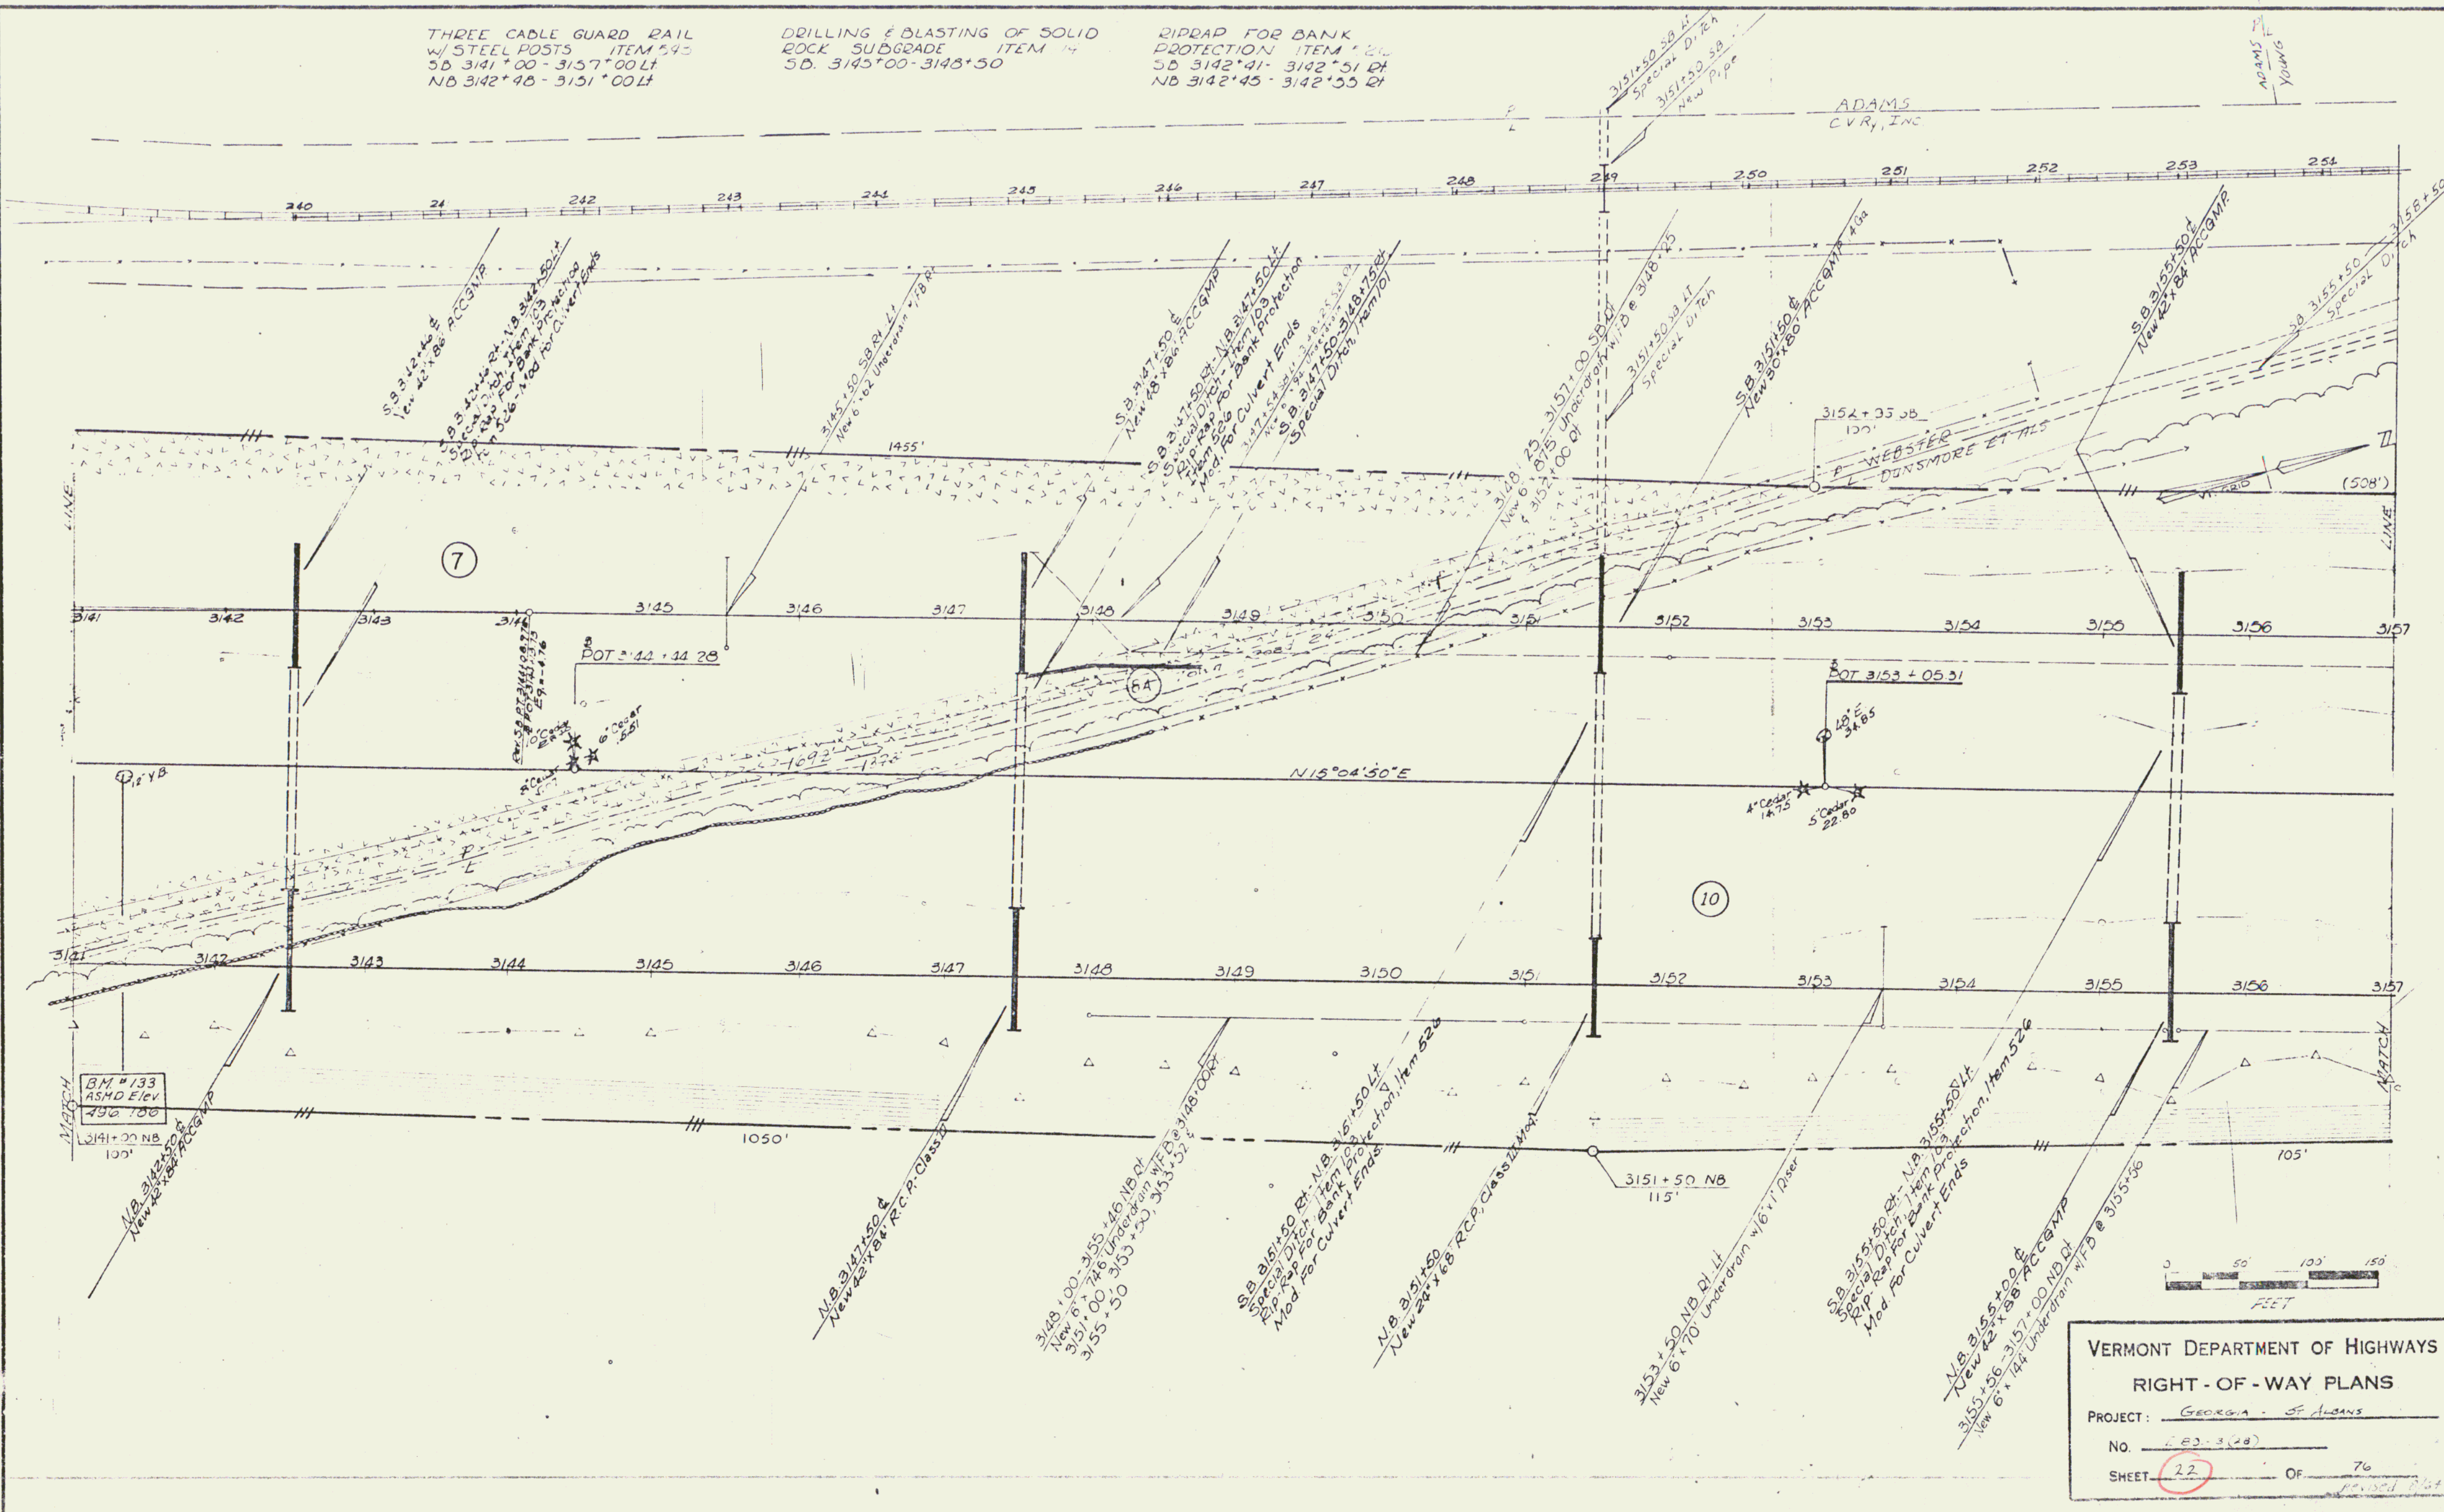

VERMONT DEPARTMENT OF HIGHWAYS  
 RIGHT - OF - WAY PLANS  
 PROJECT: GEORGIA - ST. ALBANS  
 NO. 183-3(28)  
 SHEET 22 OF 76