


PLAN  
 SUBMITTED  
 NO. 100  
 DATE 1/1/63  
 BY [illegible]  
 CHECKED [illegible]  
 REVISIONS [illegible]

21/2" RAP FOR BANK PROTECTION ITEM 526  
 SB 3199+03-3199+02.21

THREE CABLE GUARD RAIL W/ STEEL POSTS ITEM 79  
 SB 3182+00-3204+00.0

DITUMINOUS CONCRETE CURB ITEM 525  
 SB 3196+75-3201+00.0  
 NB 3182+03-3185+40.0

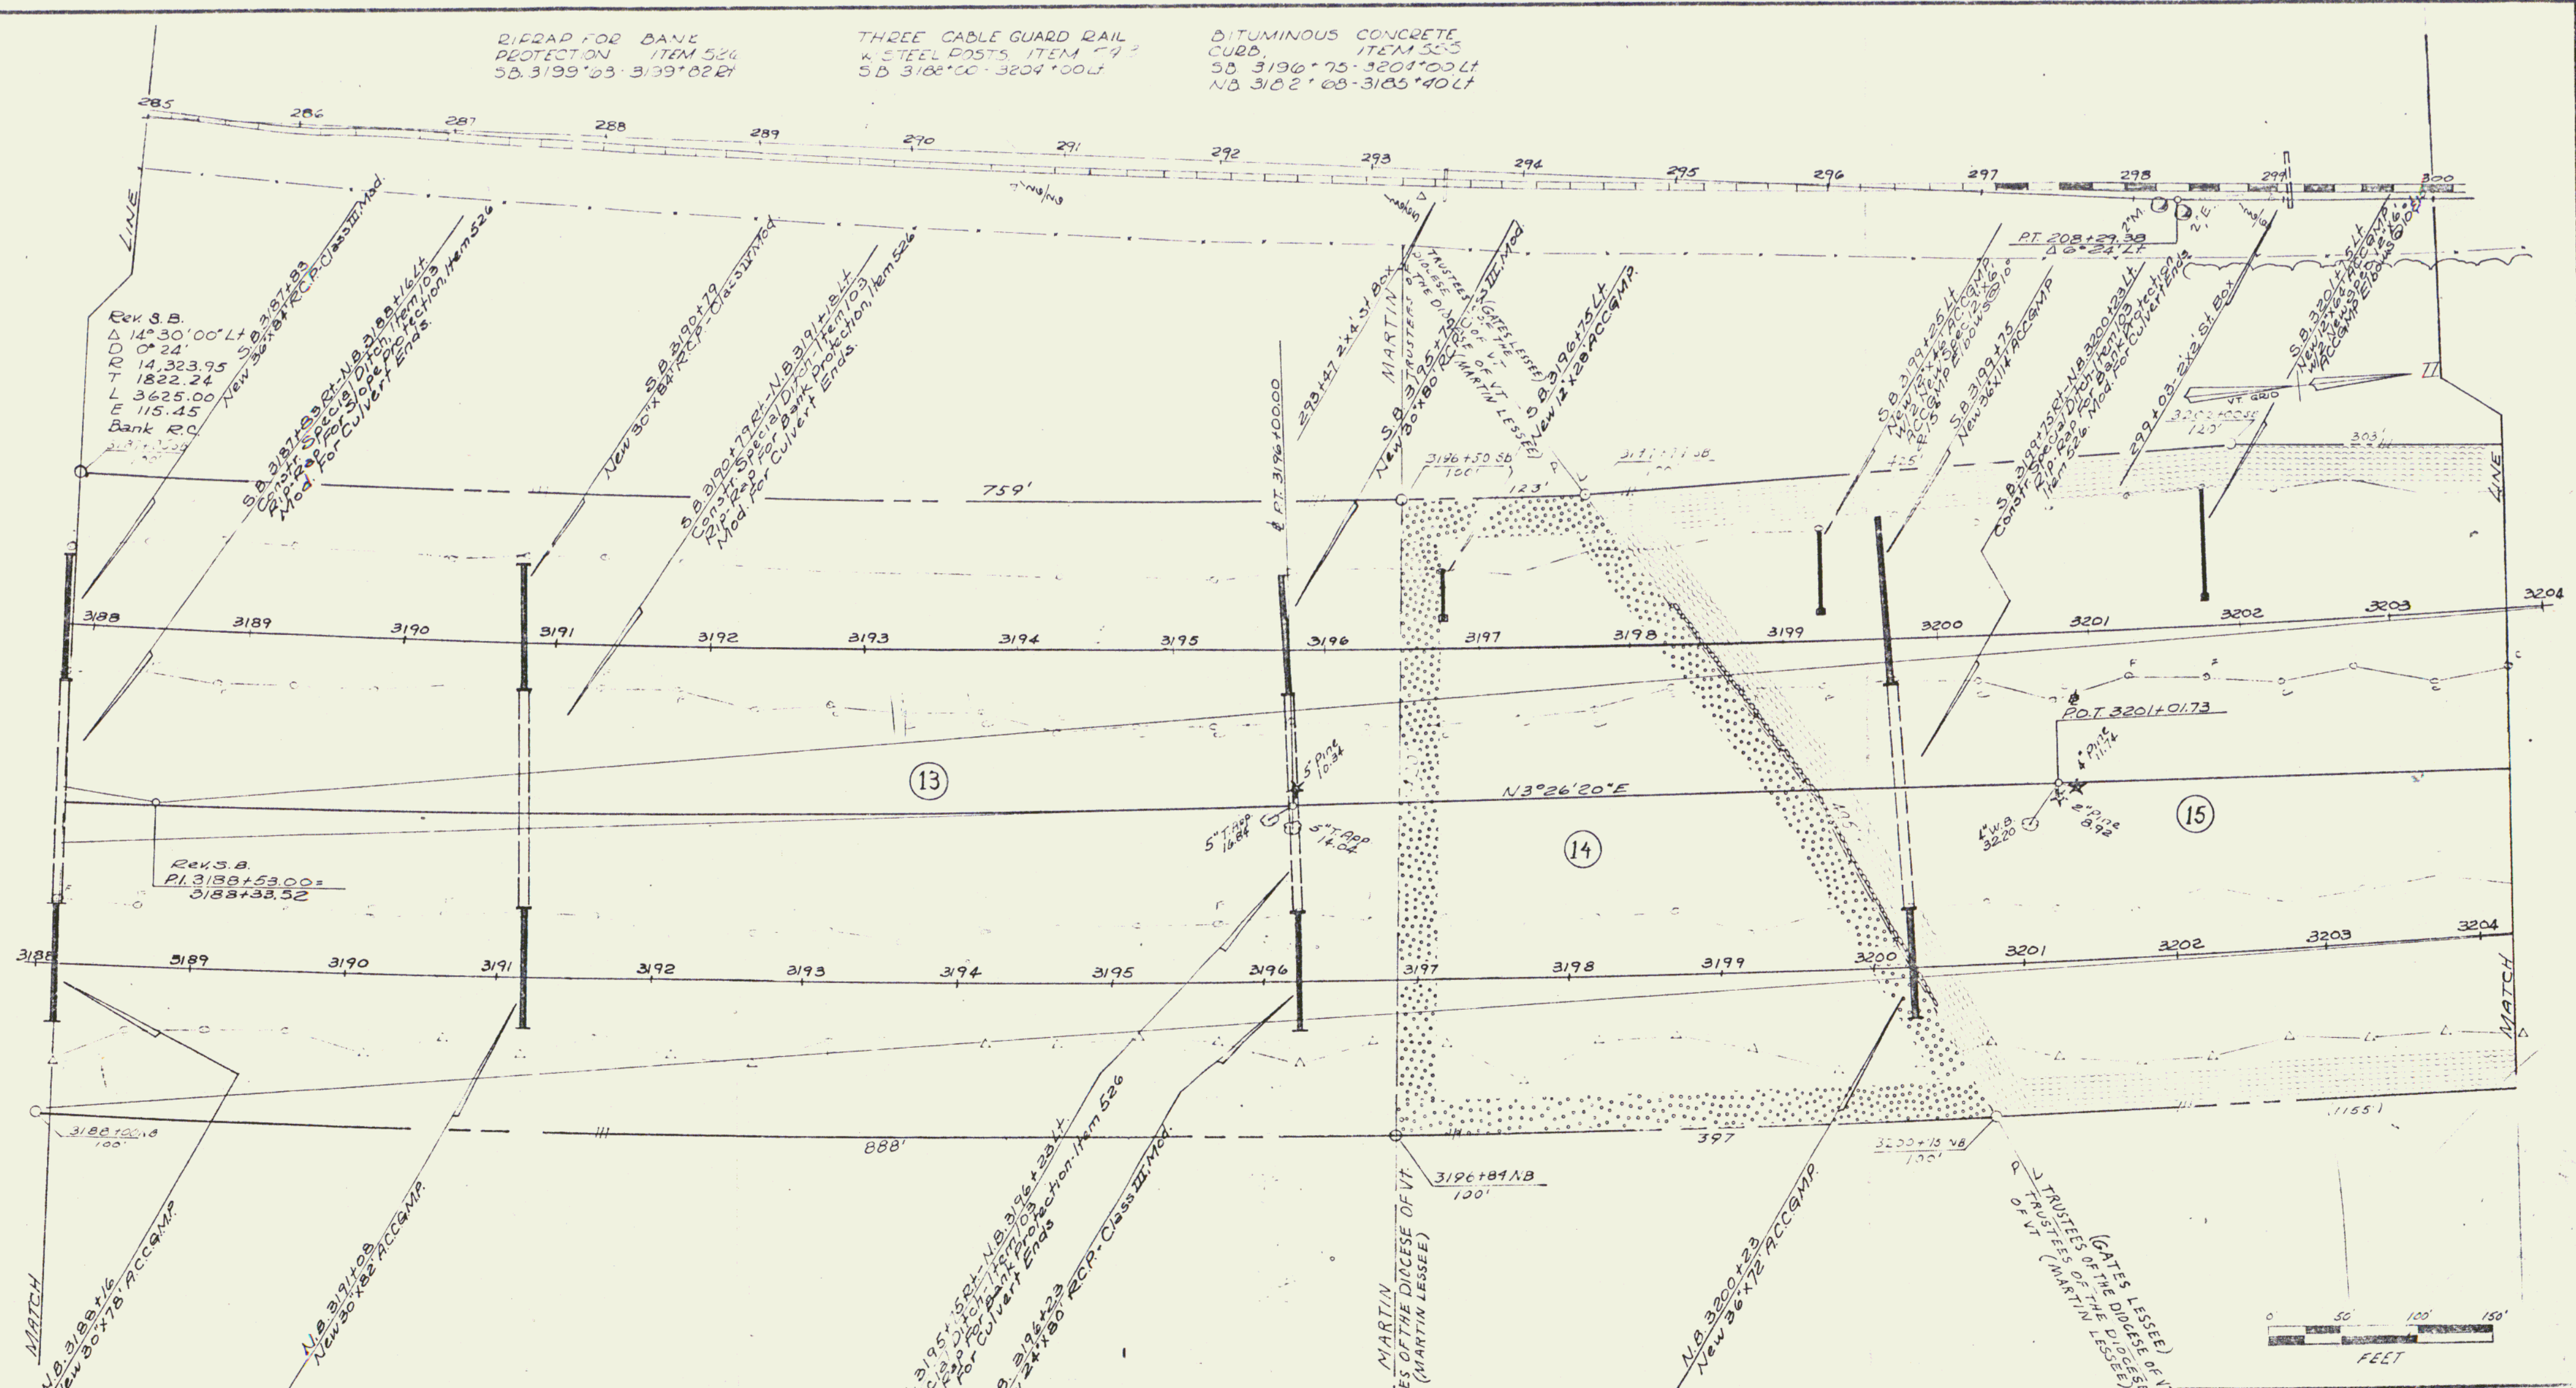

VERMONT DEPARTMENT OF HIGHWAYS  
 RIGHT-OF-WAY PLANS  
 PROJECT: GEORGIA-ST. ALBANS  
 No. I 89-3(26)  
 SHEET 25 OF 76