


PLAN
 DATE
 DRAWN BY
 CHECKED BY
 NO.

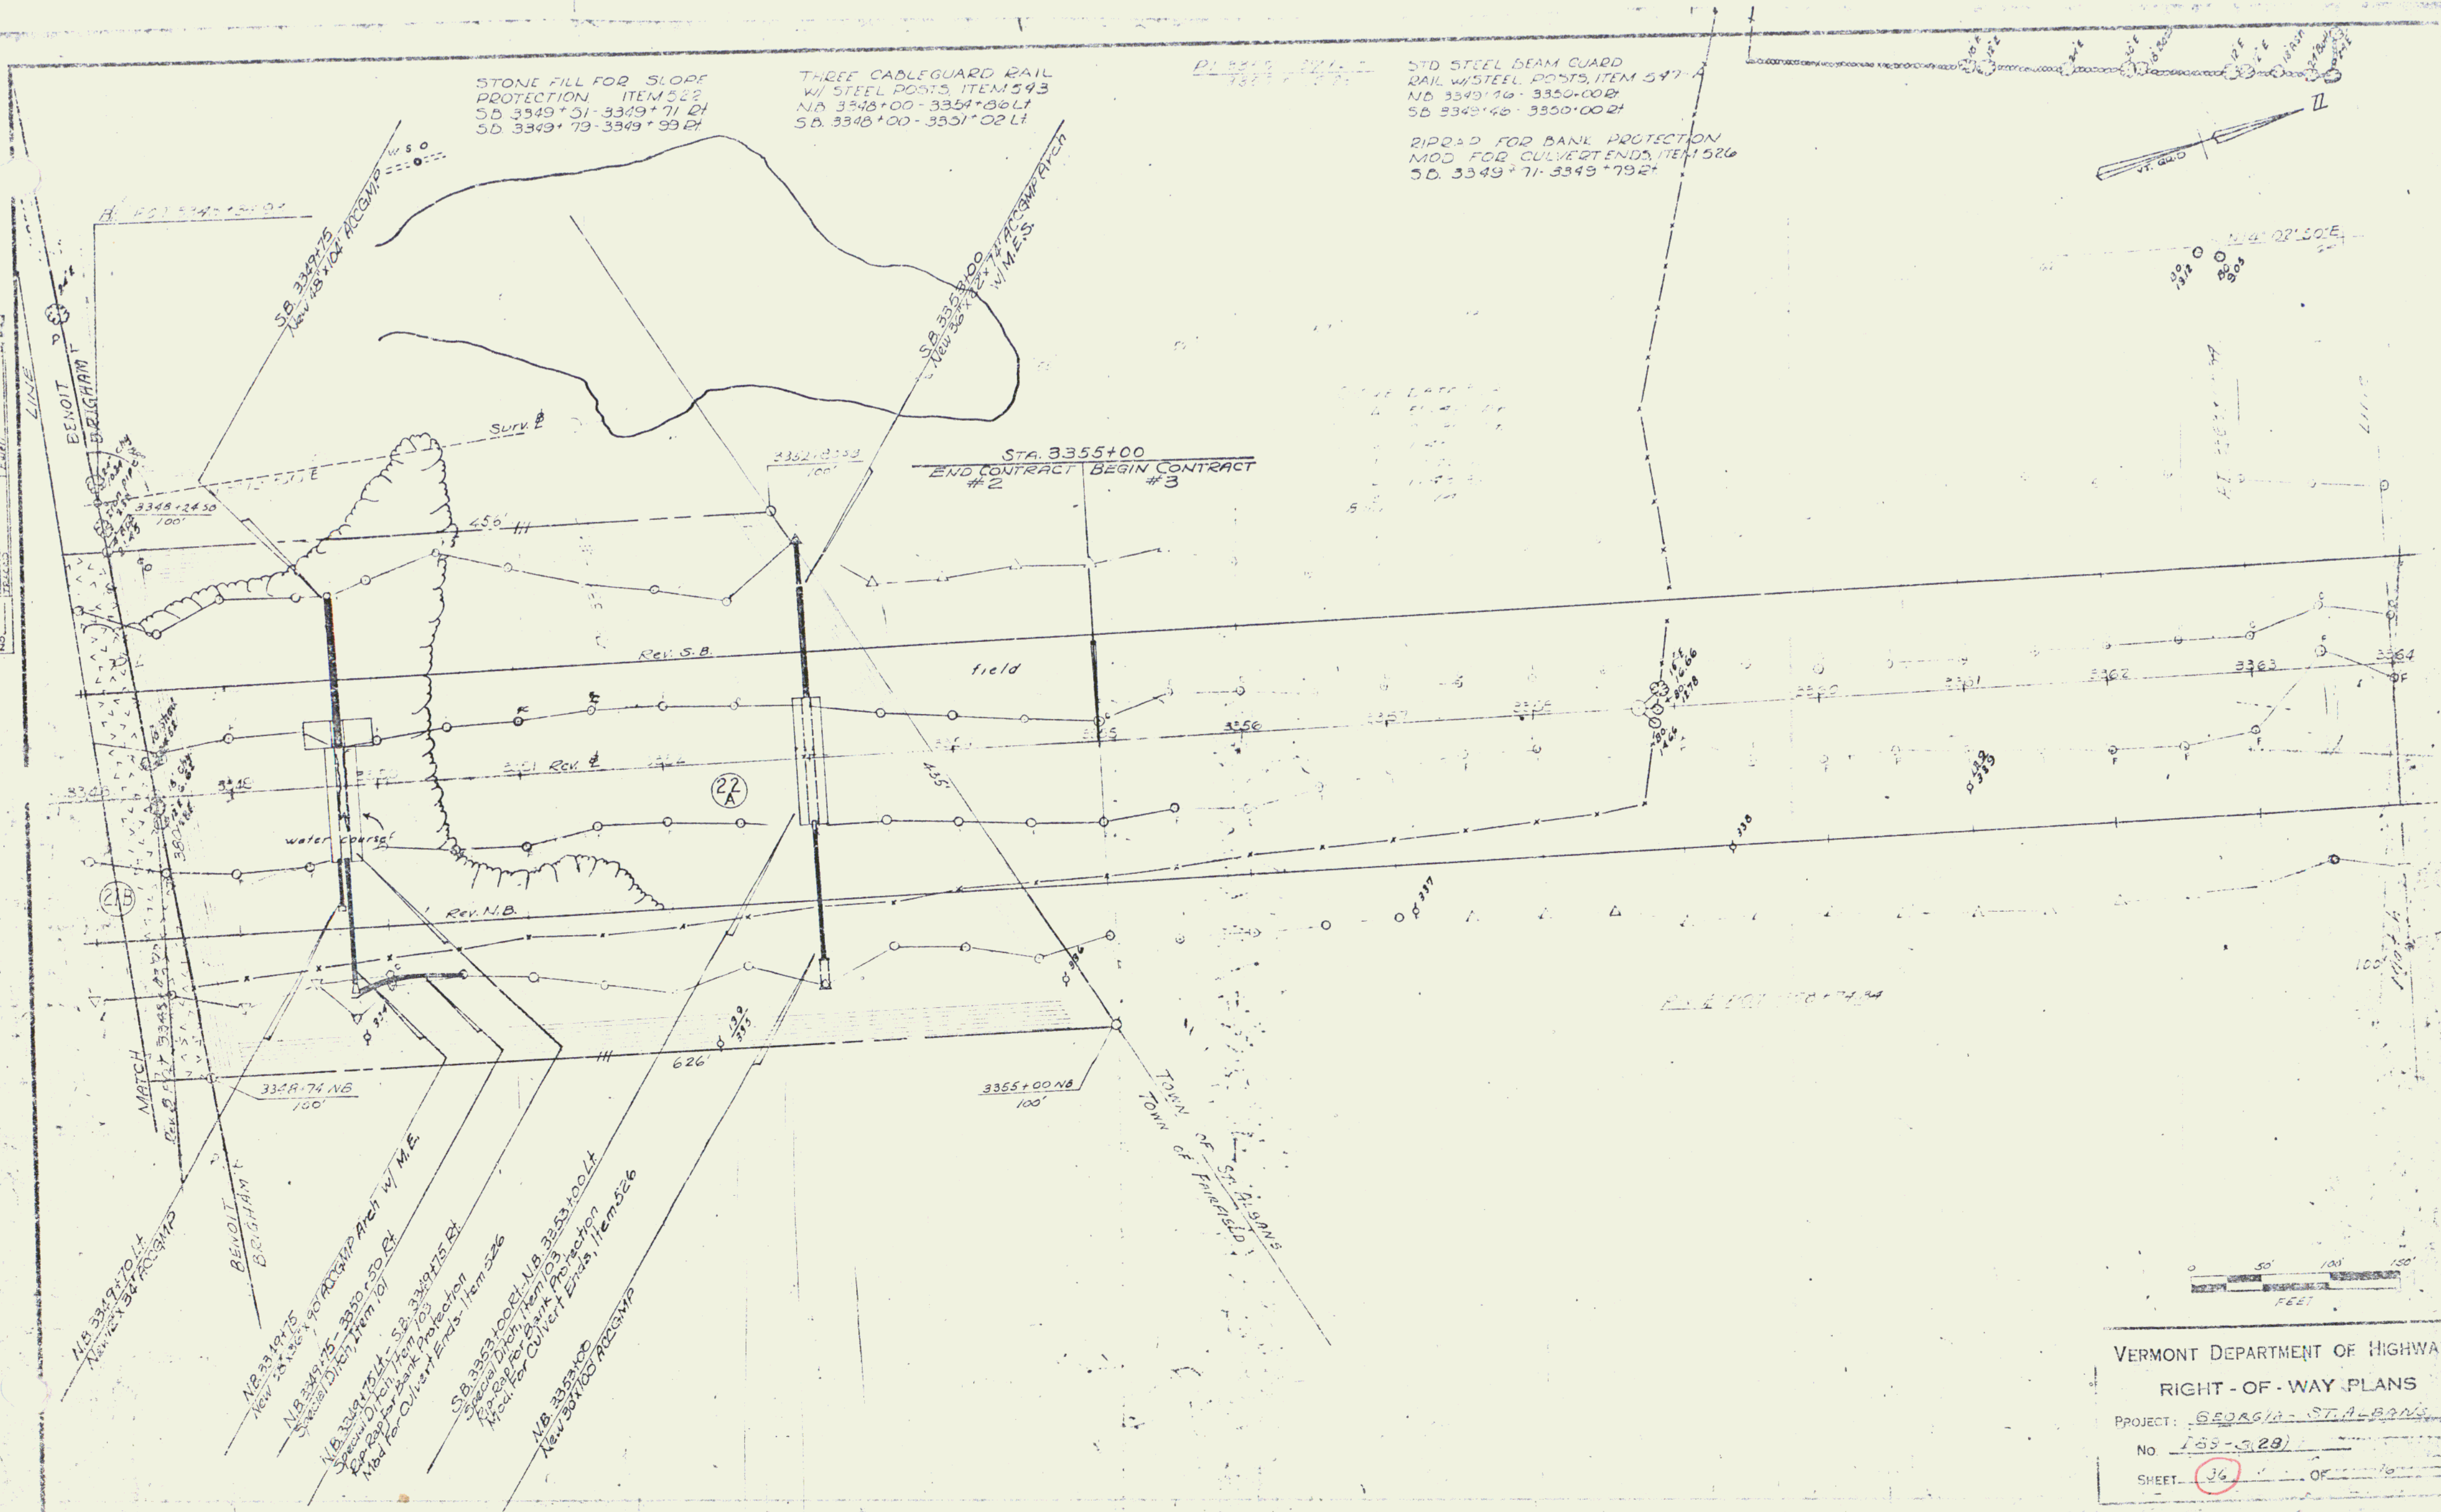

STONE FILL FOR SLOPE
 PROTECTION ITEM 522
 S.D. 3349+51-3349+71 Rt
 S.D. 3349+79-3349+93 Rt

THREE CABLEGUARD RAIL
 W/ STEEL POSTS ITEM 543
 N.D. 3348+00-3354+86 Lt
 S.D. 3348+00-3351+02 Lt

PL 3348-3355
 1327

STD STEEL BEAM GUARD
 RAIL W/ STEEL POSTS ITEM 547
 N.D. 3349+10-3350+00 Rt
 S.D. 3349+48-3350+00 Rt

RIPRAP FOR BANK PROTECTION
 MOD FOR CULVERT ENDS ITEM 526
 S.D. 3349+71-3349+79 Rt

STA. 3355+00
 END CONTRACT #2
 BEGIN CONTRACT #3

VERMONT DEPARTMENT OF HIGHWAYS
 RIGHT-OF-WAY PLANS
 PROJECT: GEORGIA ST. ALBANY
 No. 188-5(28)
 SHEET: 36 OF 10