
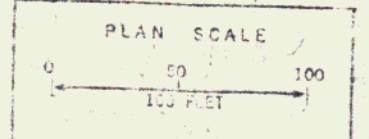


PLAN	DATE	BY
REVISED		
BLANKET		
BOOK NO.		
REVISIONS		
DATE	BY	REASON

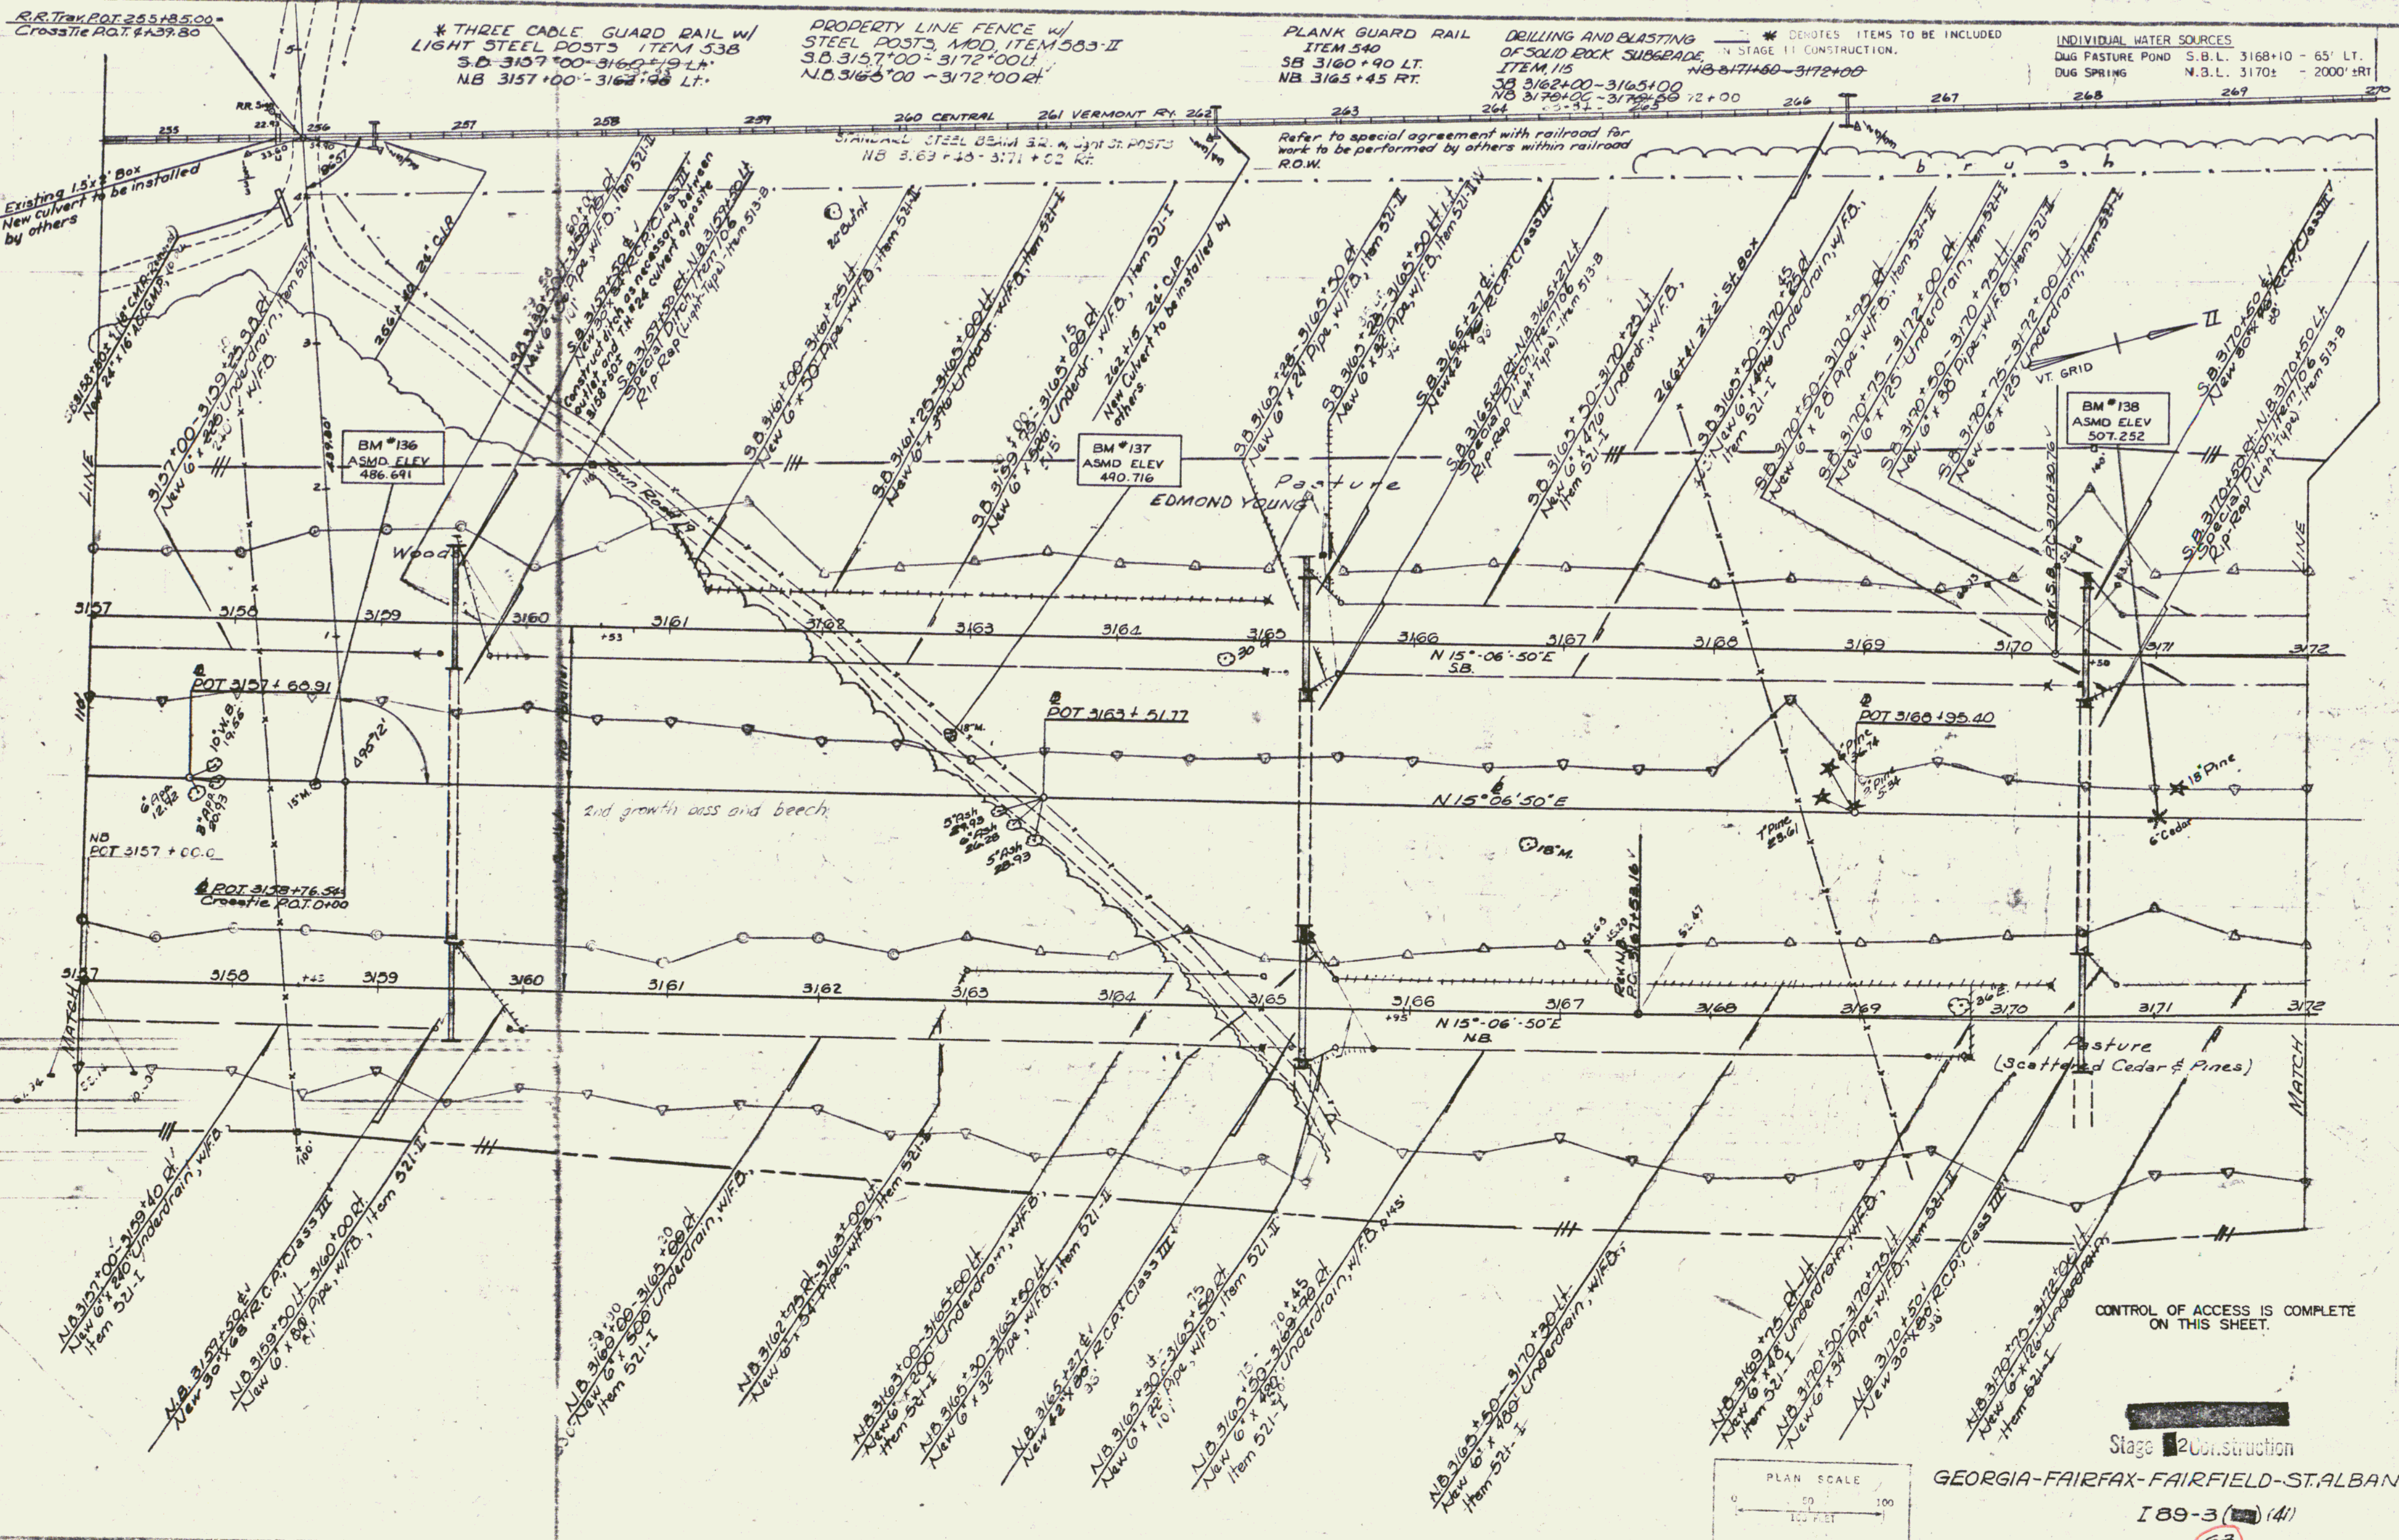

CONTROL OF ACCESS IS COMPLETE ON THIS SHEET.

Stage II Construction

GEORGIA-FAIRFAX-FAIRFIELD-ST. ALBANS

I 89-3 (14)

Sheet 63 of 213