



PLAN	SURVEYED	Checked	FW/II
	NOTED	Checked	
	BOOK	Checked	
	NO.	Checked	

*UTE MATTING, ITEM 023 *THREE CABLE GUARD RAIL w/
 NB 3199+73.0-3204+00 RT. LIGHT STEEL POSTS, ITEM 53B
 SB 3188+00-3204+00 LT.
 NB 3188+00-3204+00 LT.

TREATED TIMBER CURB, ITEM 55A
 BITUMINOUS CONCRETE
 CURB, ITEM 55B, TYPE II
 SB 3196+74-3204+00 LT.
 SB 3196+74-3204+00 LT.

PROPERTY LINE FENCE w/
 STEEL POSTS, MOD ITEM 563-II
 SB 3188+00-3204+00 LT.
 NB 3188+00-3204+00 RT.

NOTE: * DENOTES ITEMS TO BE INCLUDED
 IN STAGE II CONSTRUCTION.

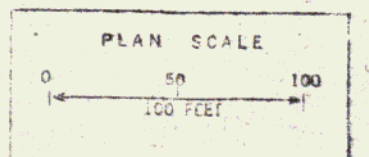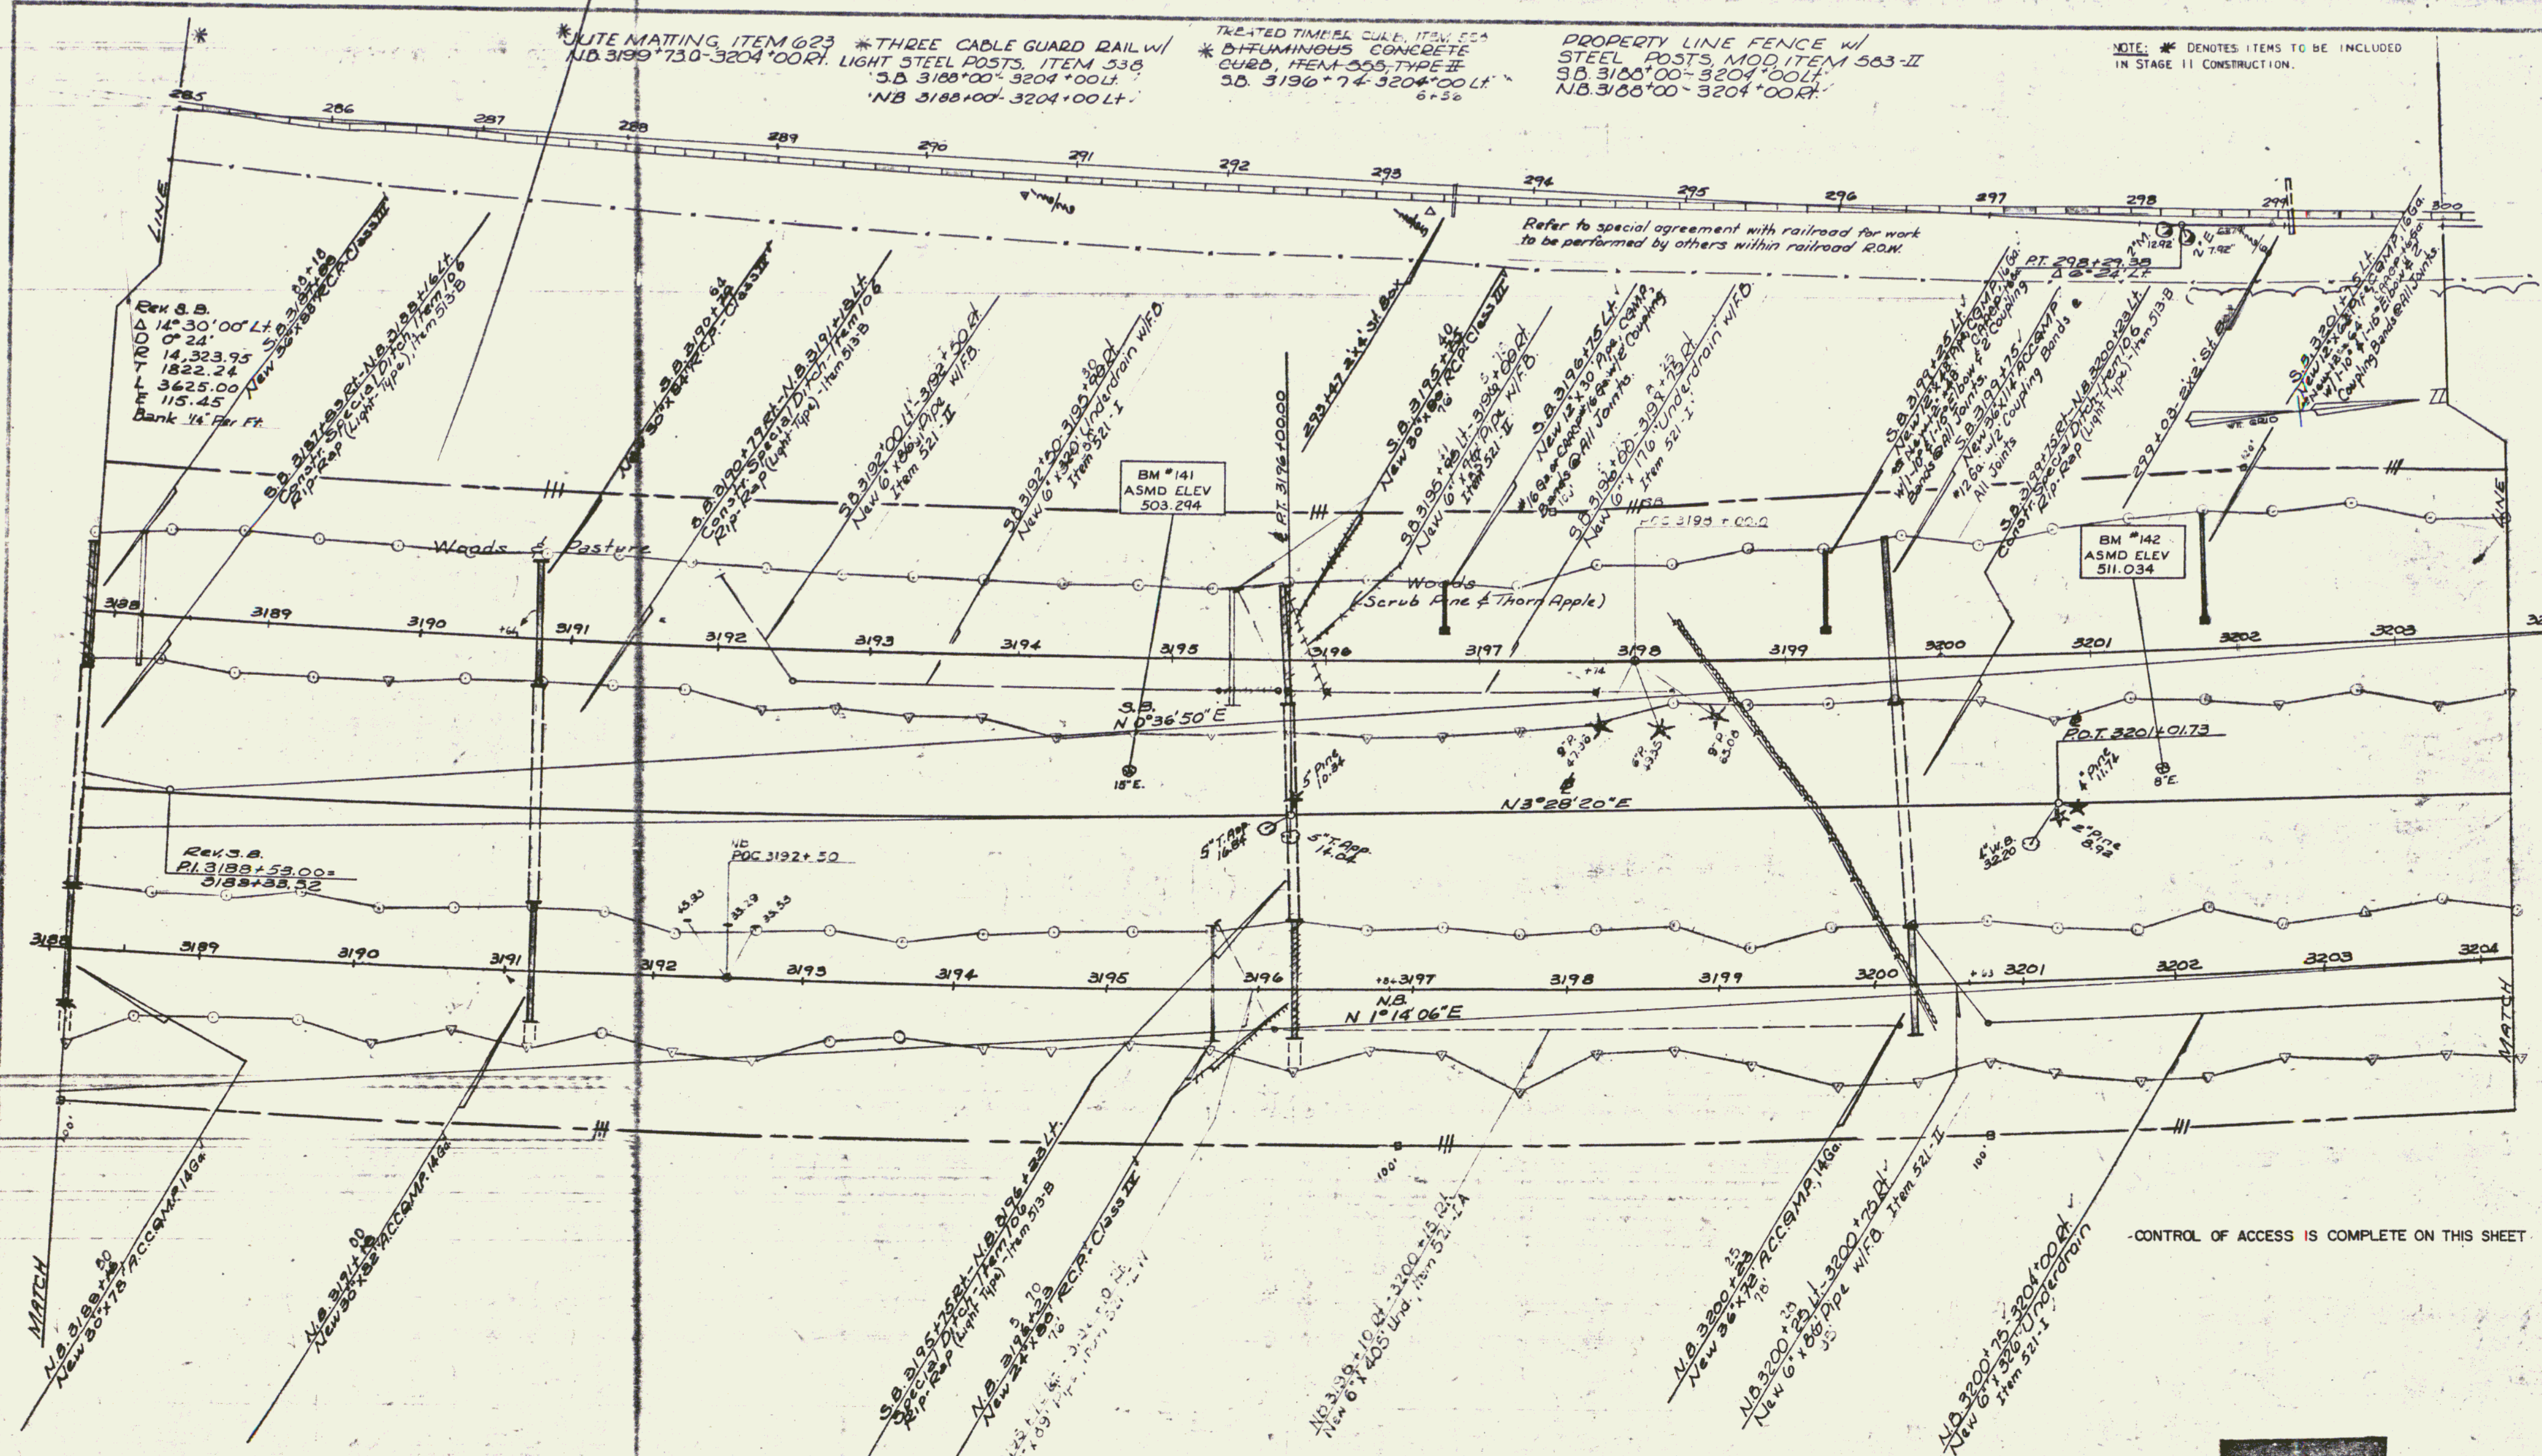

Stage 2 Construction
 GEORGIA-FAIRFAX-FAIRFIELD-ST. ALBANS
 189-3 (41)
 Sheet 67 of 213