
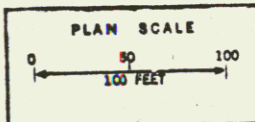


THREE CABLE GUARD RAIL
W/ STEEL POSTS, ITEM
NO. 3563+83-3572+00 RI

PLAN	DATE
DATE	NO.
BY	NO.
CHECKED	NO.
APPROVED	NO.
DATE	NO.

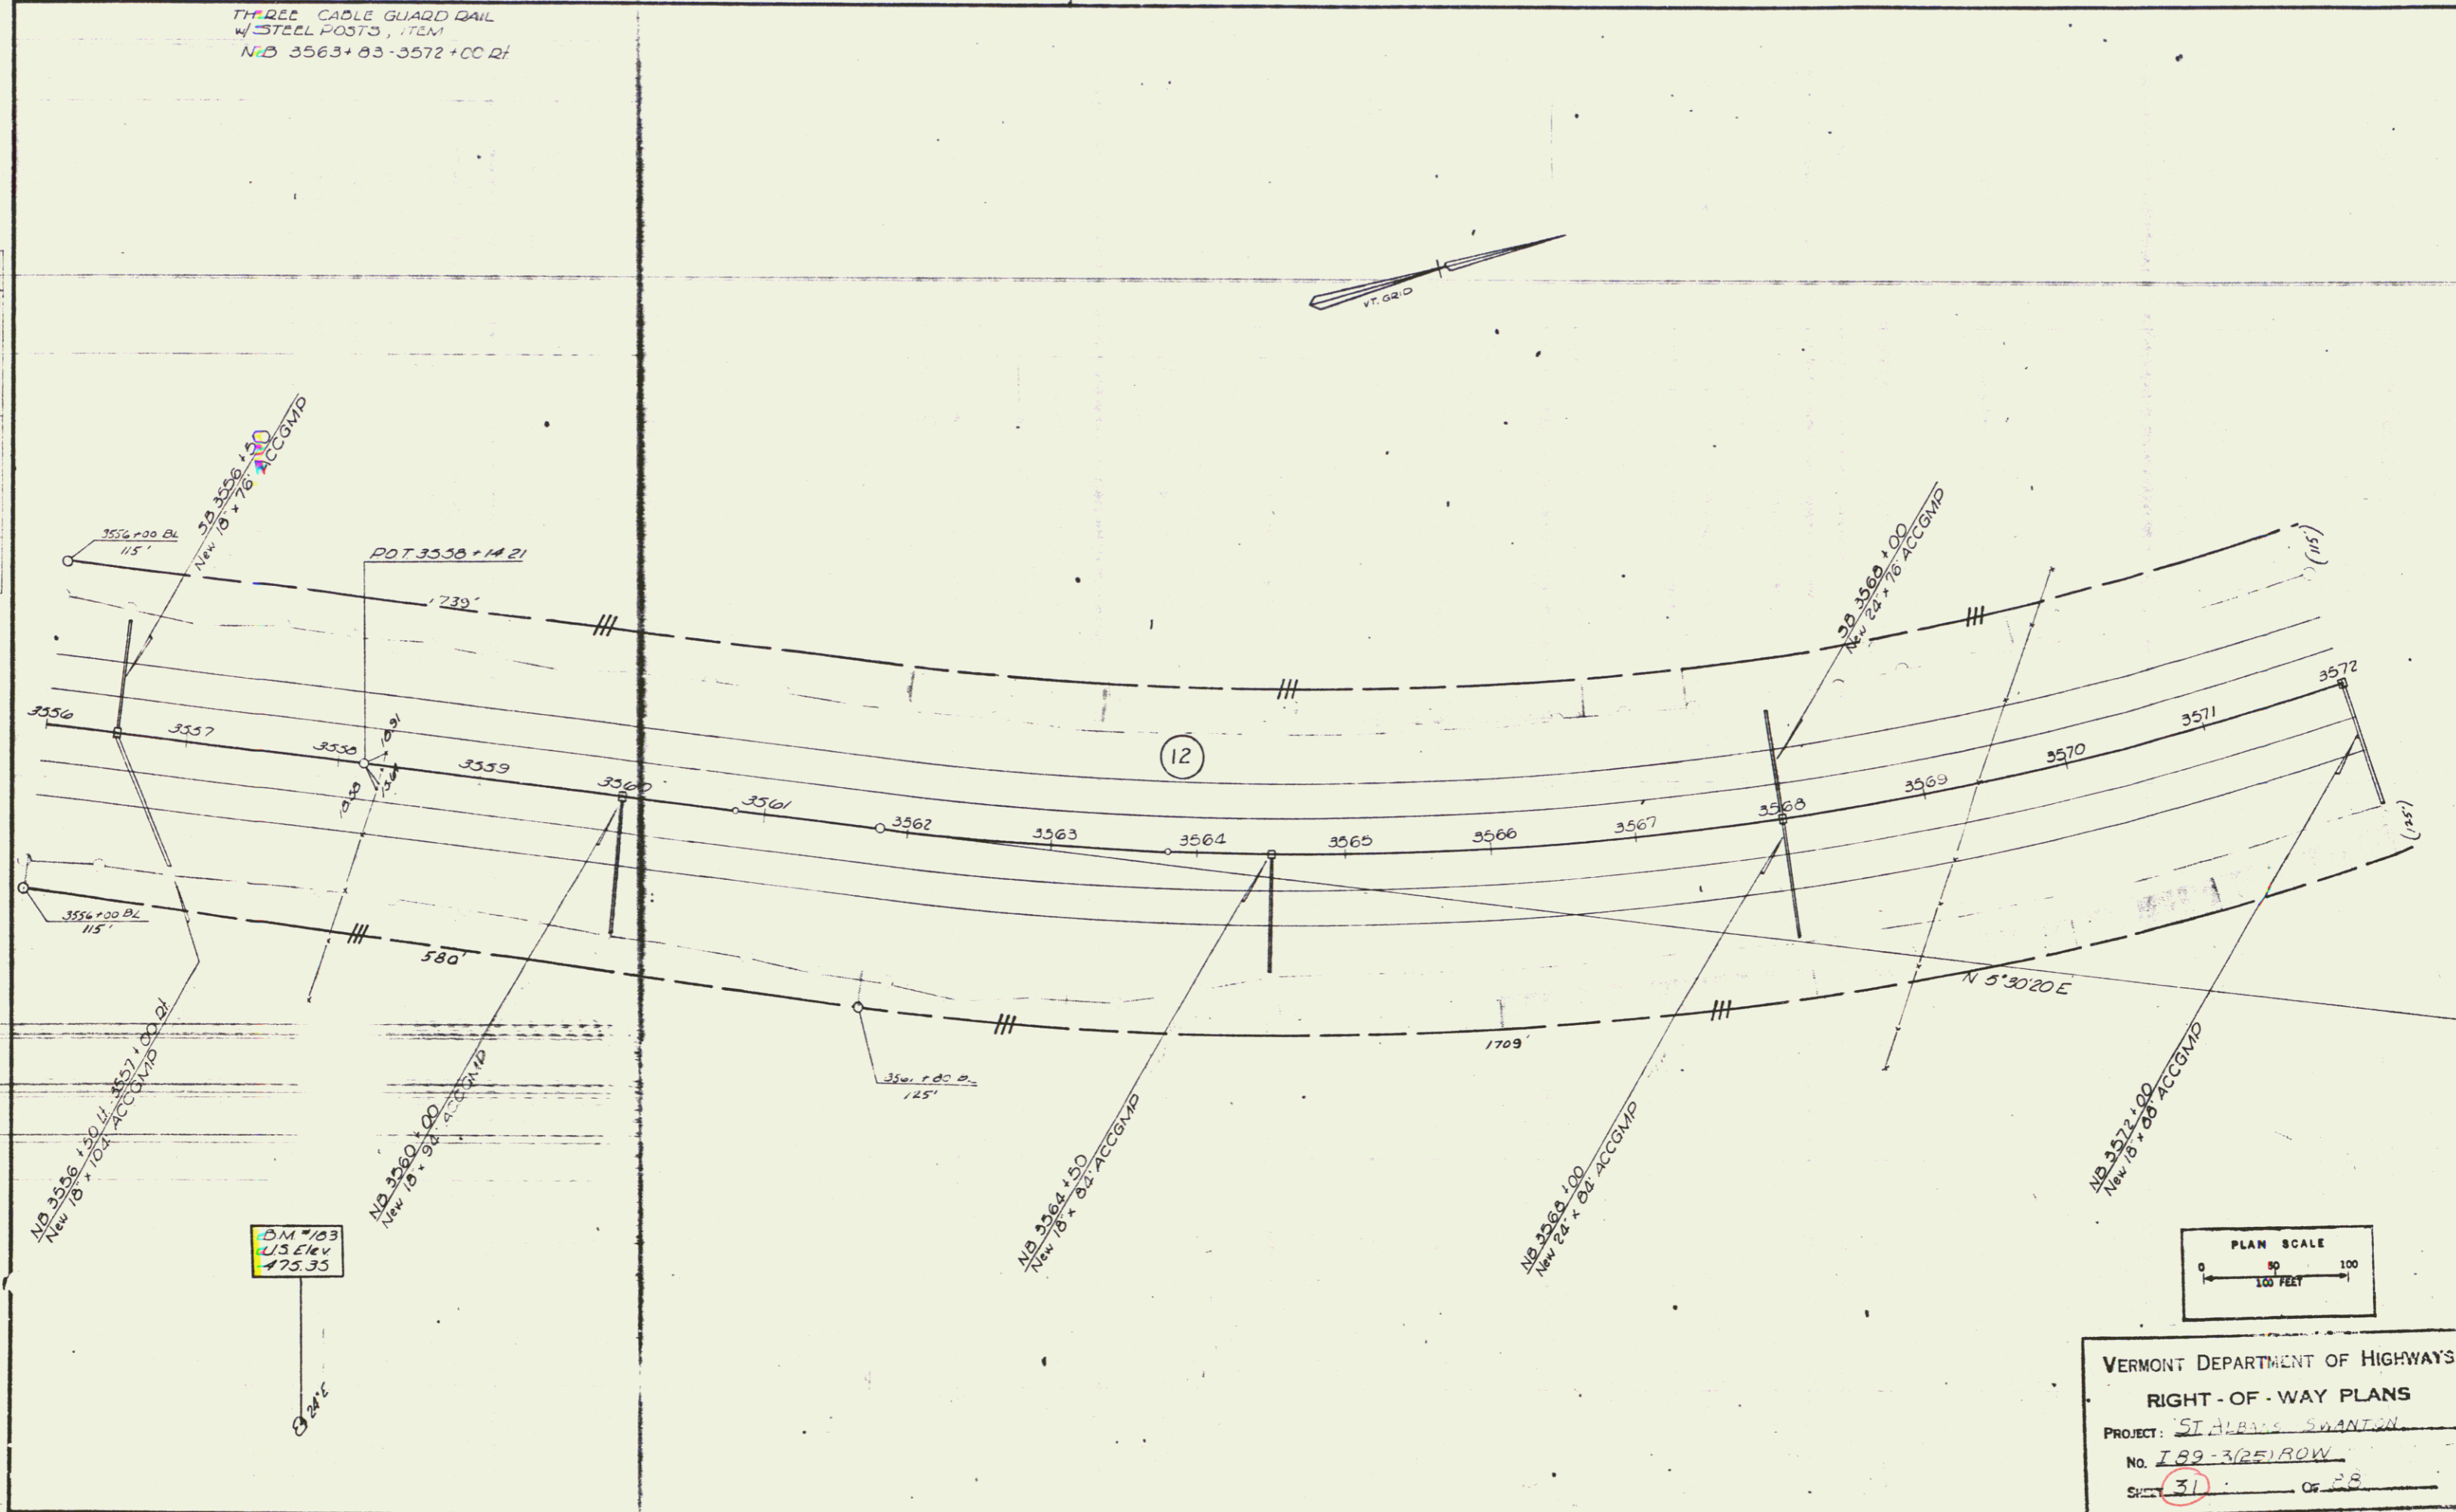

VERMONT DEPARTMENT OF HIGHWAYS
RIGHT-OF-WAY PLANS
PROJECT: ST. ALBANS SHANTON
No. 189-3/2E/ROW
Sheet 31 of 28

29