


PLAN	DATE	BY
REVISED		
NOTED		
NO.		

THREE CABLE GUARD RAIL  
 W/ STEEL POSTS ITEM  
 SD 3651+29 LT. 3653+05 LT  
 NO 3651+03 LT  
 NB 3650+30 LT 3651+04 LT  
 SB 3652+00 LT 3653+01 LT

MUCK EXCAVATION  
 2' GRANULAR DODDOW  
 SD 3657+50-3659+00


DIP RAP FOR BANK PROTECTION  
 MDD FOR CULVERT ENDS  
 ND 3650+87 LT  
 SD 3651+95 LT

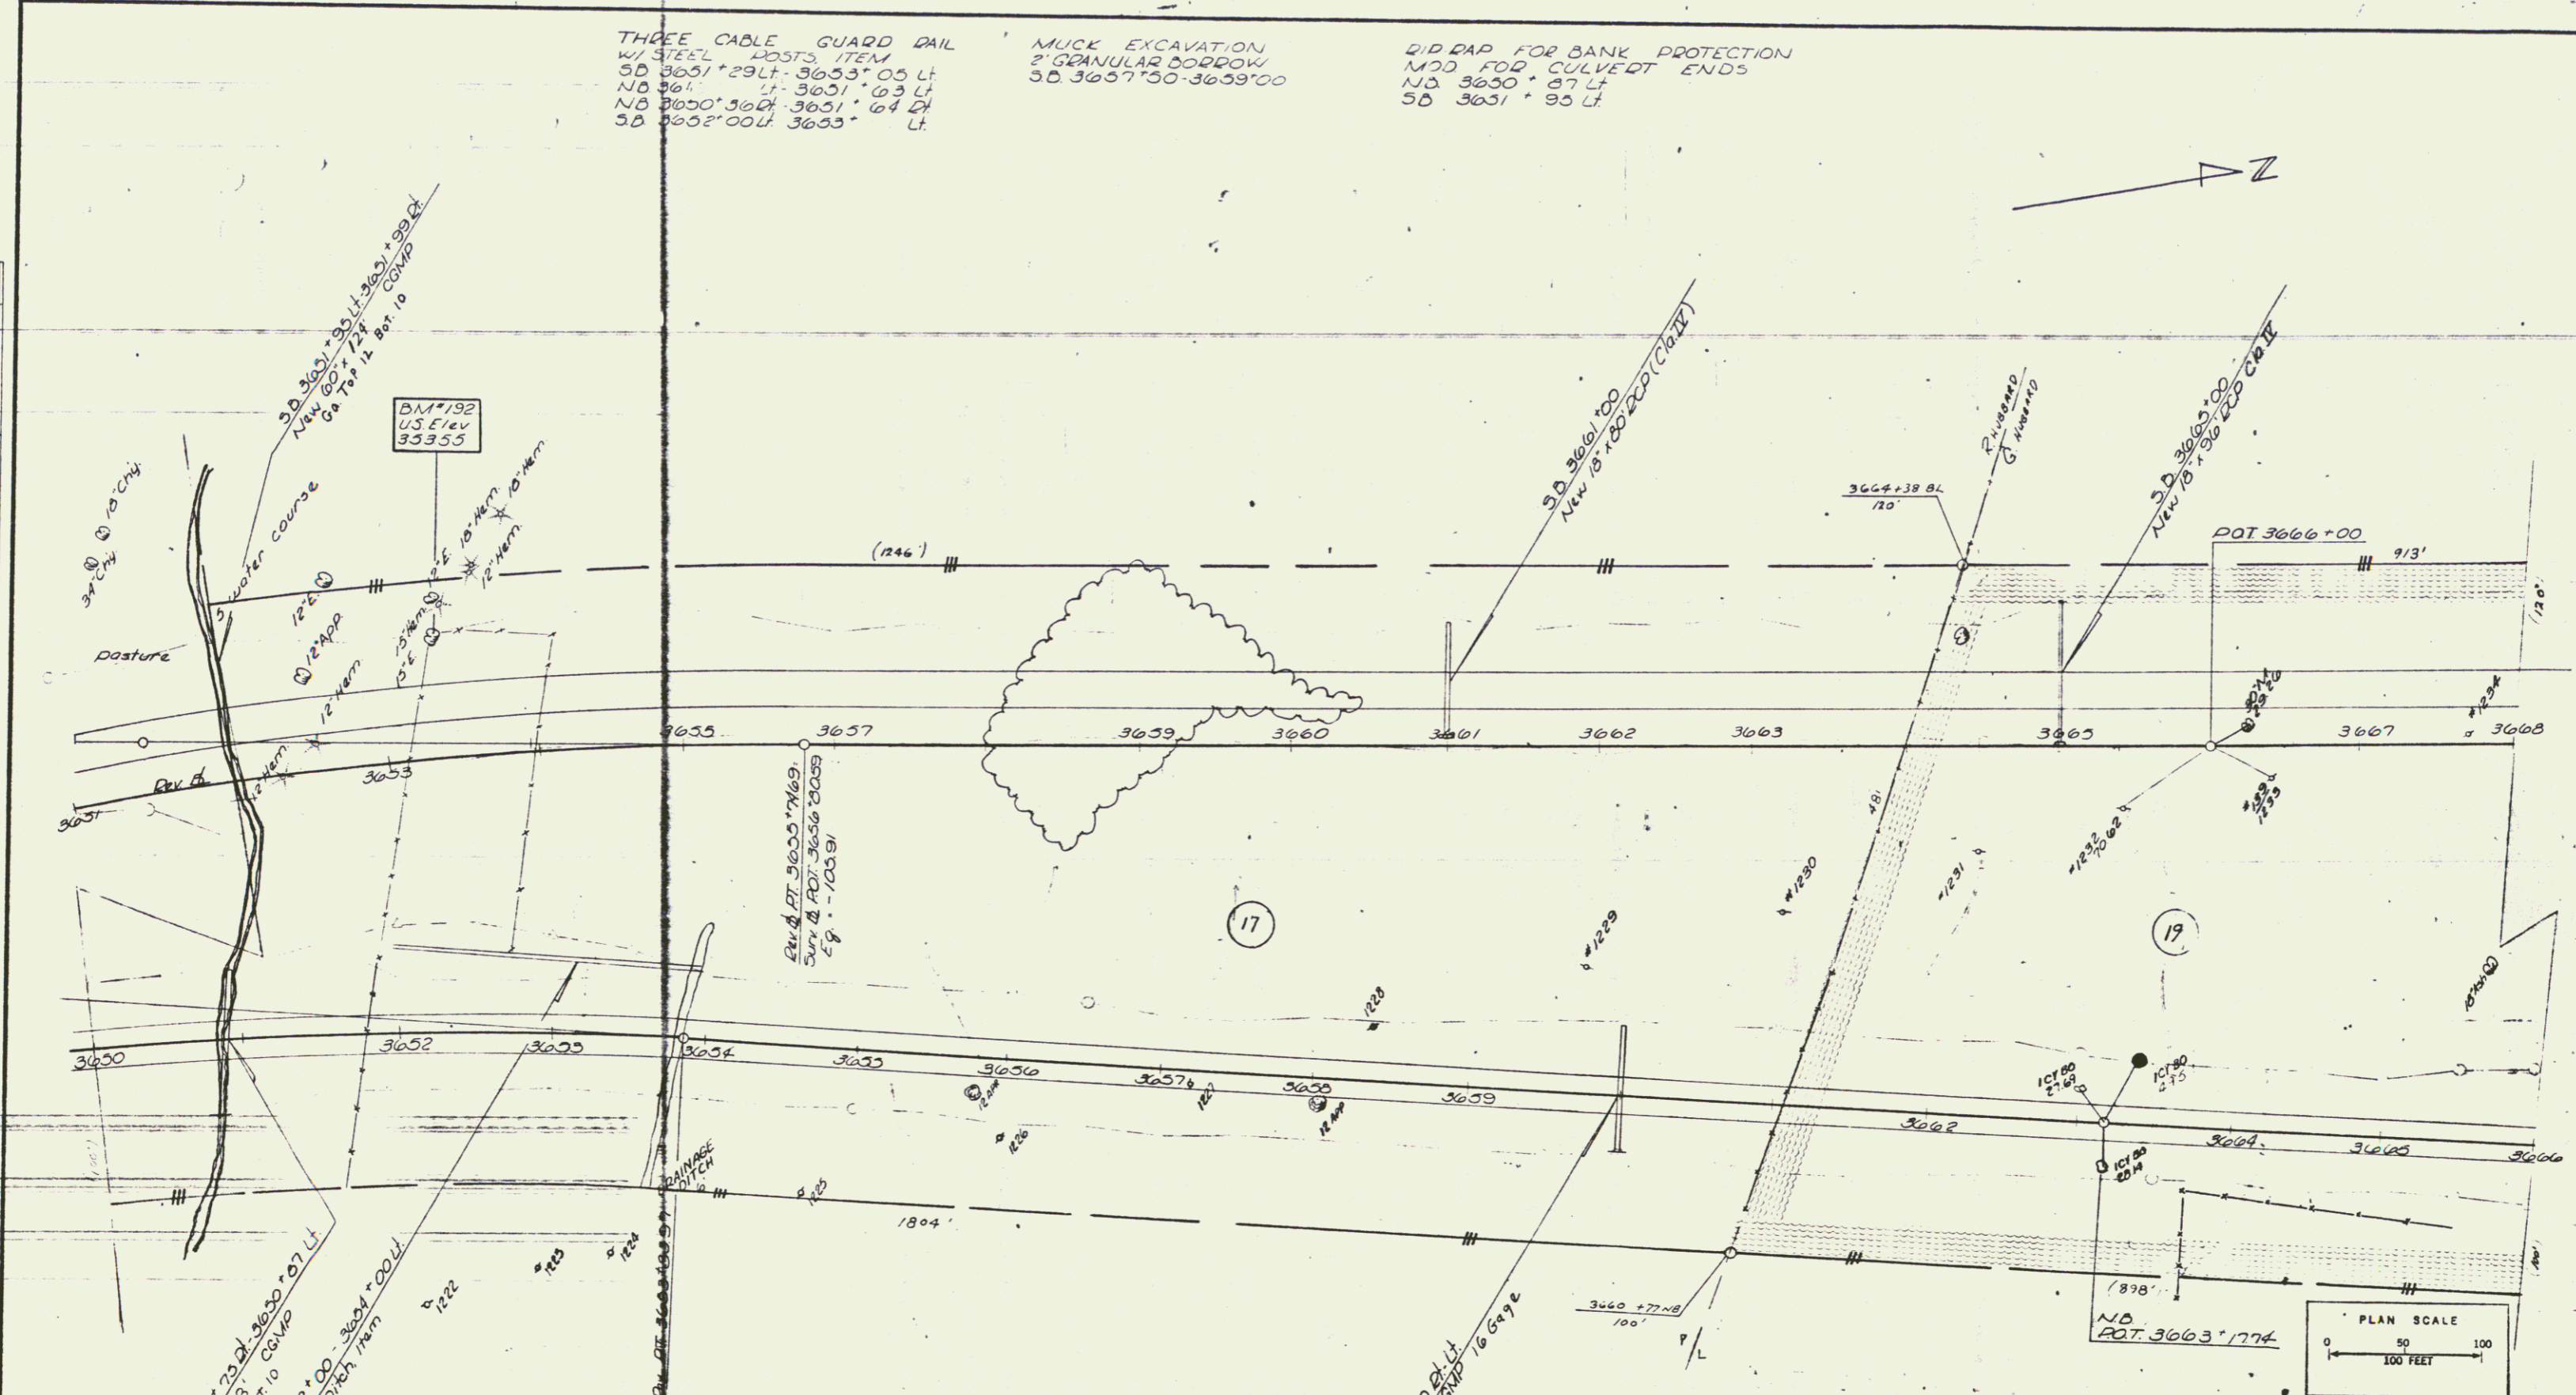



NO 3663+77 LT  
 NB 3663+77 LT

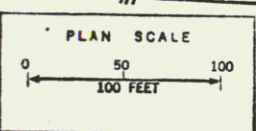

VERMONT DEPARTMENT OF HIGHWAYS  
 RIGHT-OF-WAY PLANS  
 PROJECT: ST ALBANS-SWANTON  
 No. 189-3(25) ROW  
 SHEET: 37 OF 38