
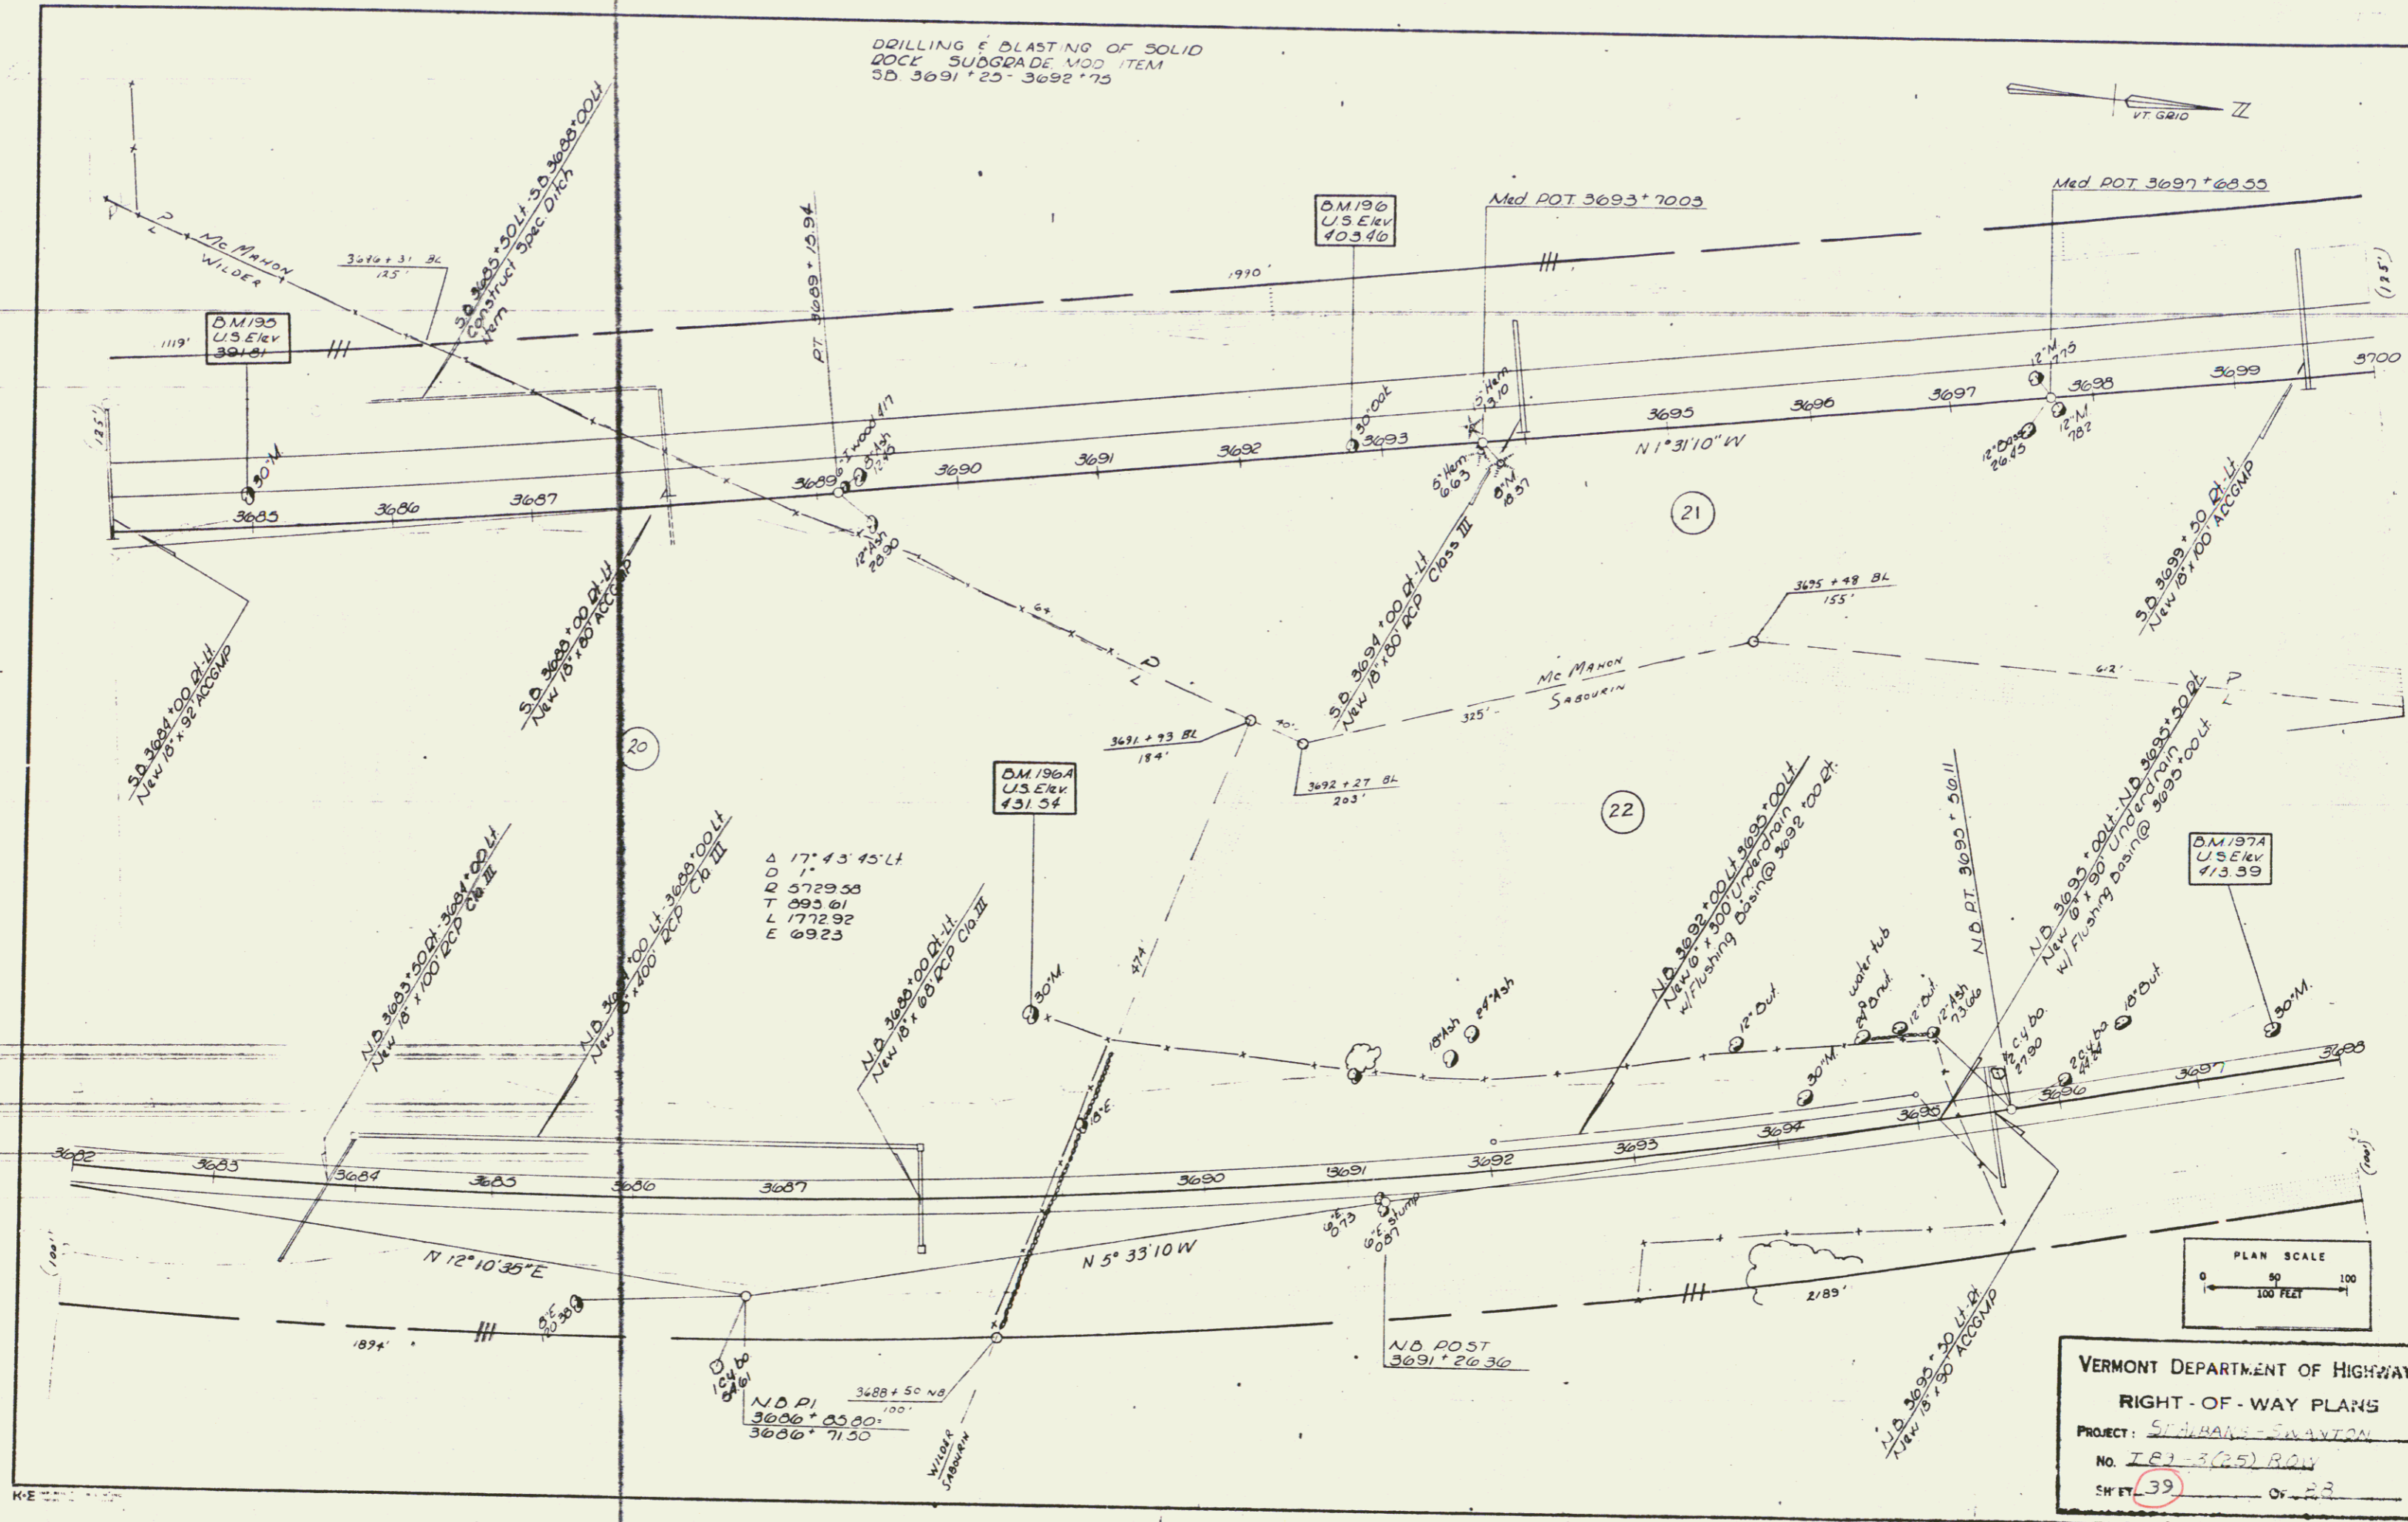


DRILLING & BLASTING OF SOLID  
ROCK - SUBGRADE MOD ITEM  
SD 3691 + 25 - 3692 + 75

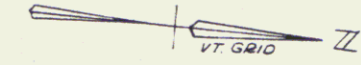

VERMONT DEPARTMENT OF HIGHWAYS  
 RIGHT-OF-WAY PLANS  
 PROJECT: SABOURIN - SANAYTON  
 No. IR-3(25) ROW  
 SHEET 39 OF 23