


THREE CABLE GUARD RAIL W/ STEEL
POSTS, ITEM 543
NB 3716 + 38 - 3722 + 62 DI
NB 3718 + 00 - 3722 + 16 LF

PLANK GUARD RAIL W/
PRESERVATIVE TREATMENT
ITEM 541-A
NB 3723 + 80 DI
SB 3724 + 55 LF

DRILLING 1 5/16" V7 OF 50 II)
ROCK SUBGRADE MCD
ITEM 114
NB 3724 + 25 - 3723 + 50
SB 3726 + 75 - 3732 + 00

MUCK EXCAVATION, ITEM 116
SB 3716 + 00 - 3721 + 00

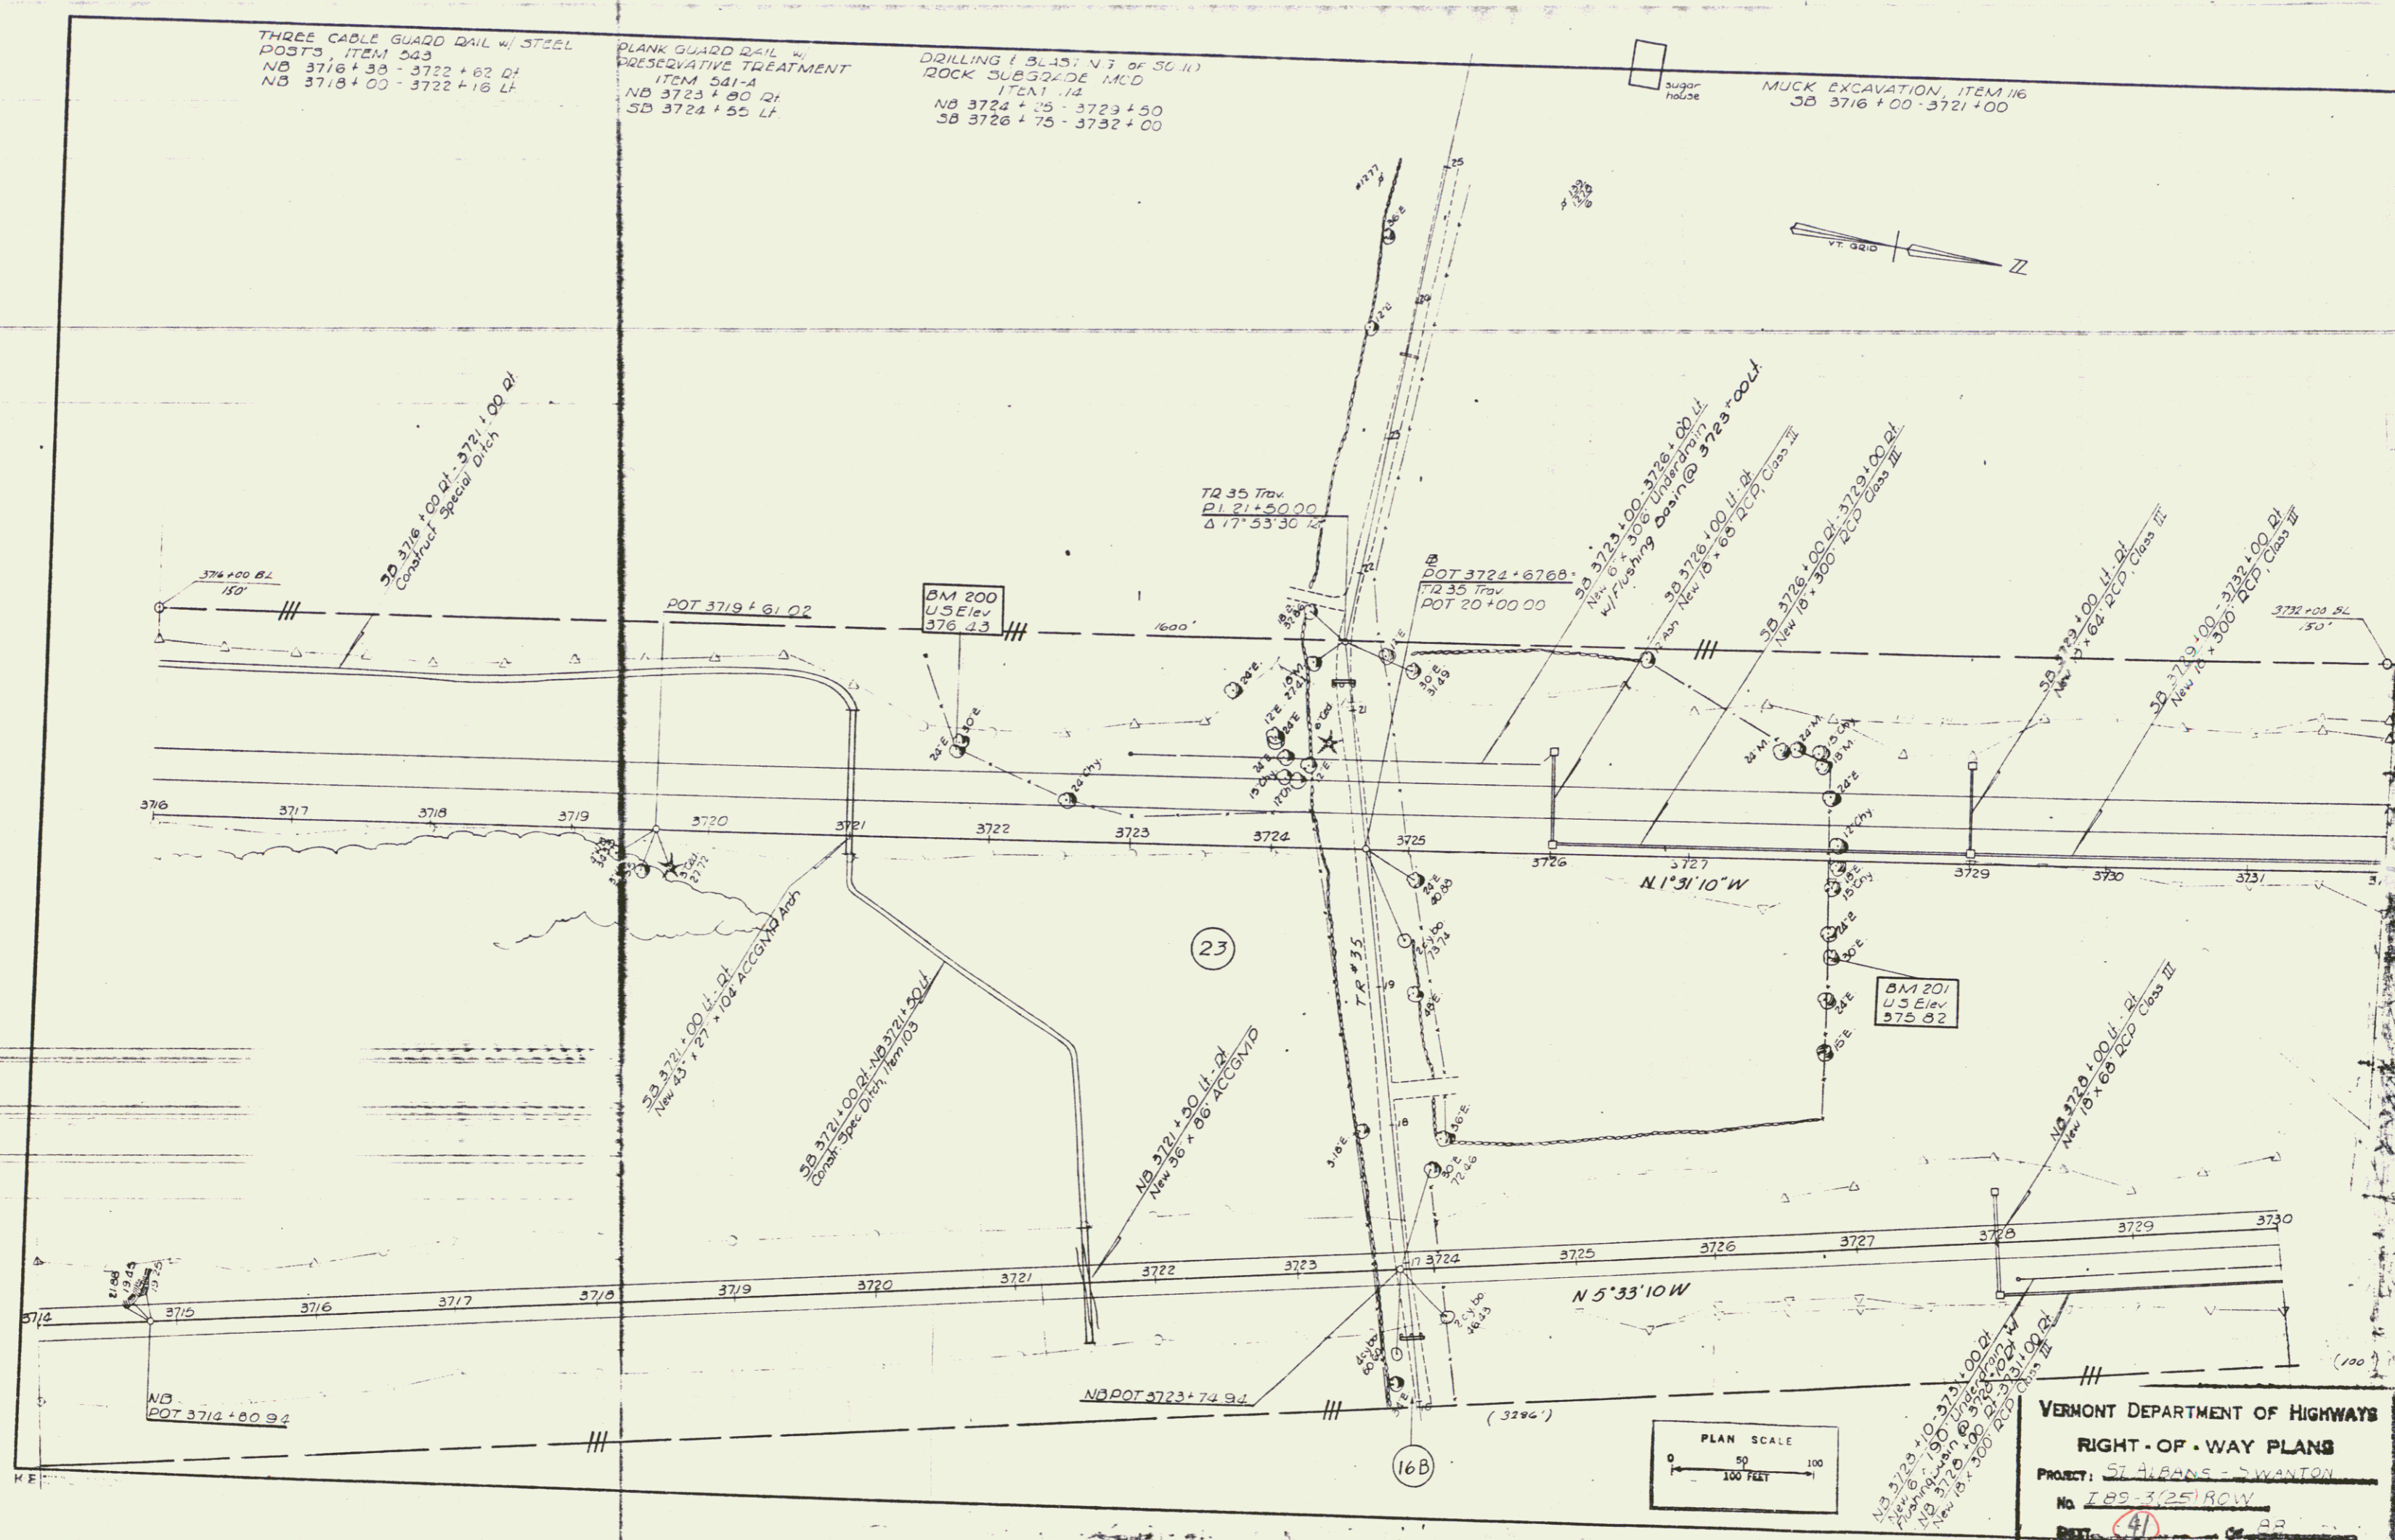

VERMONT DEPARTMENT OF HIGHWAYS
RIGHT-OF-WAY PLANS
PROJECT: ST ALBANS - SWANTON
No. 189-3(25) ROW
SHEET: 41