



PLAN
 DATE
 DRAWN BY
 CHECKED BY
 APPROVED BY
 DATE

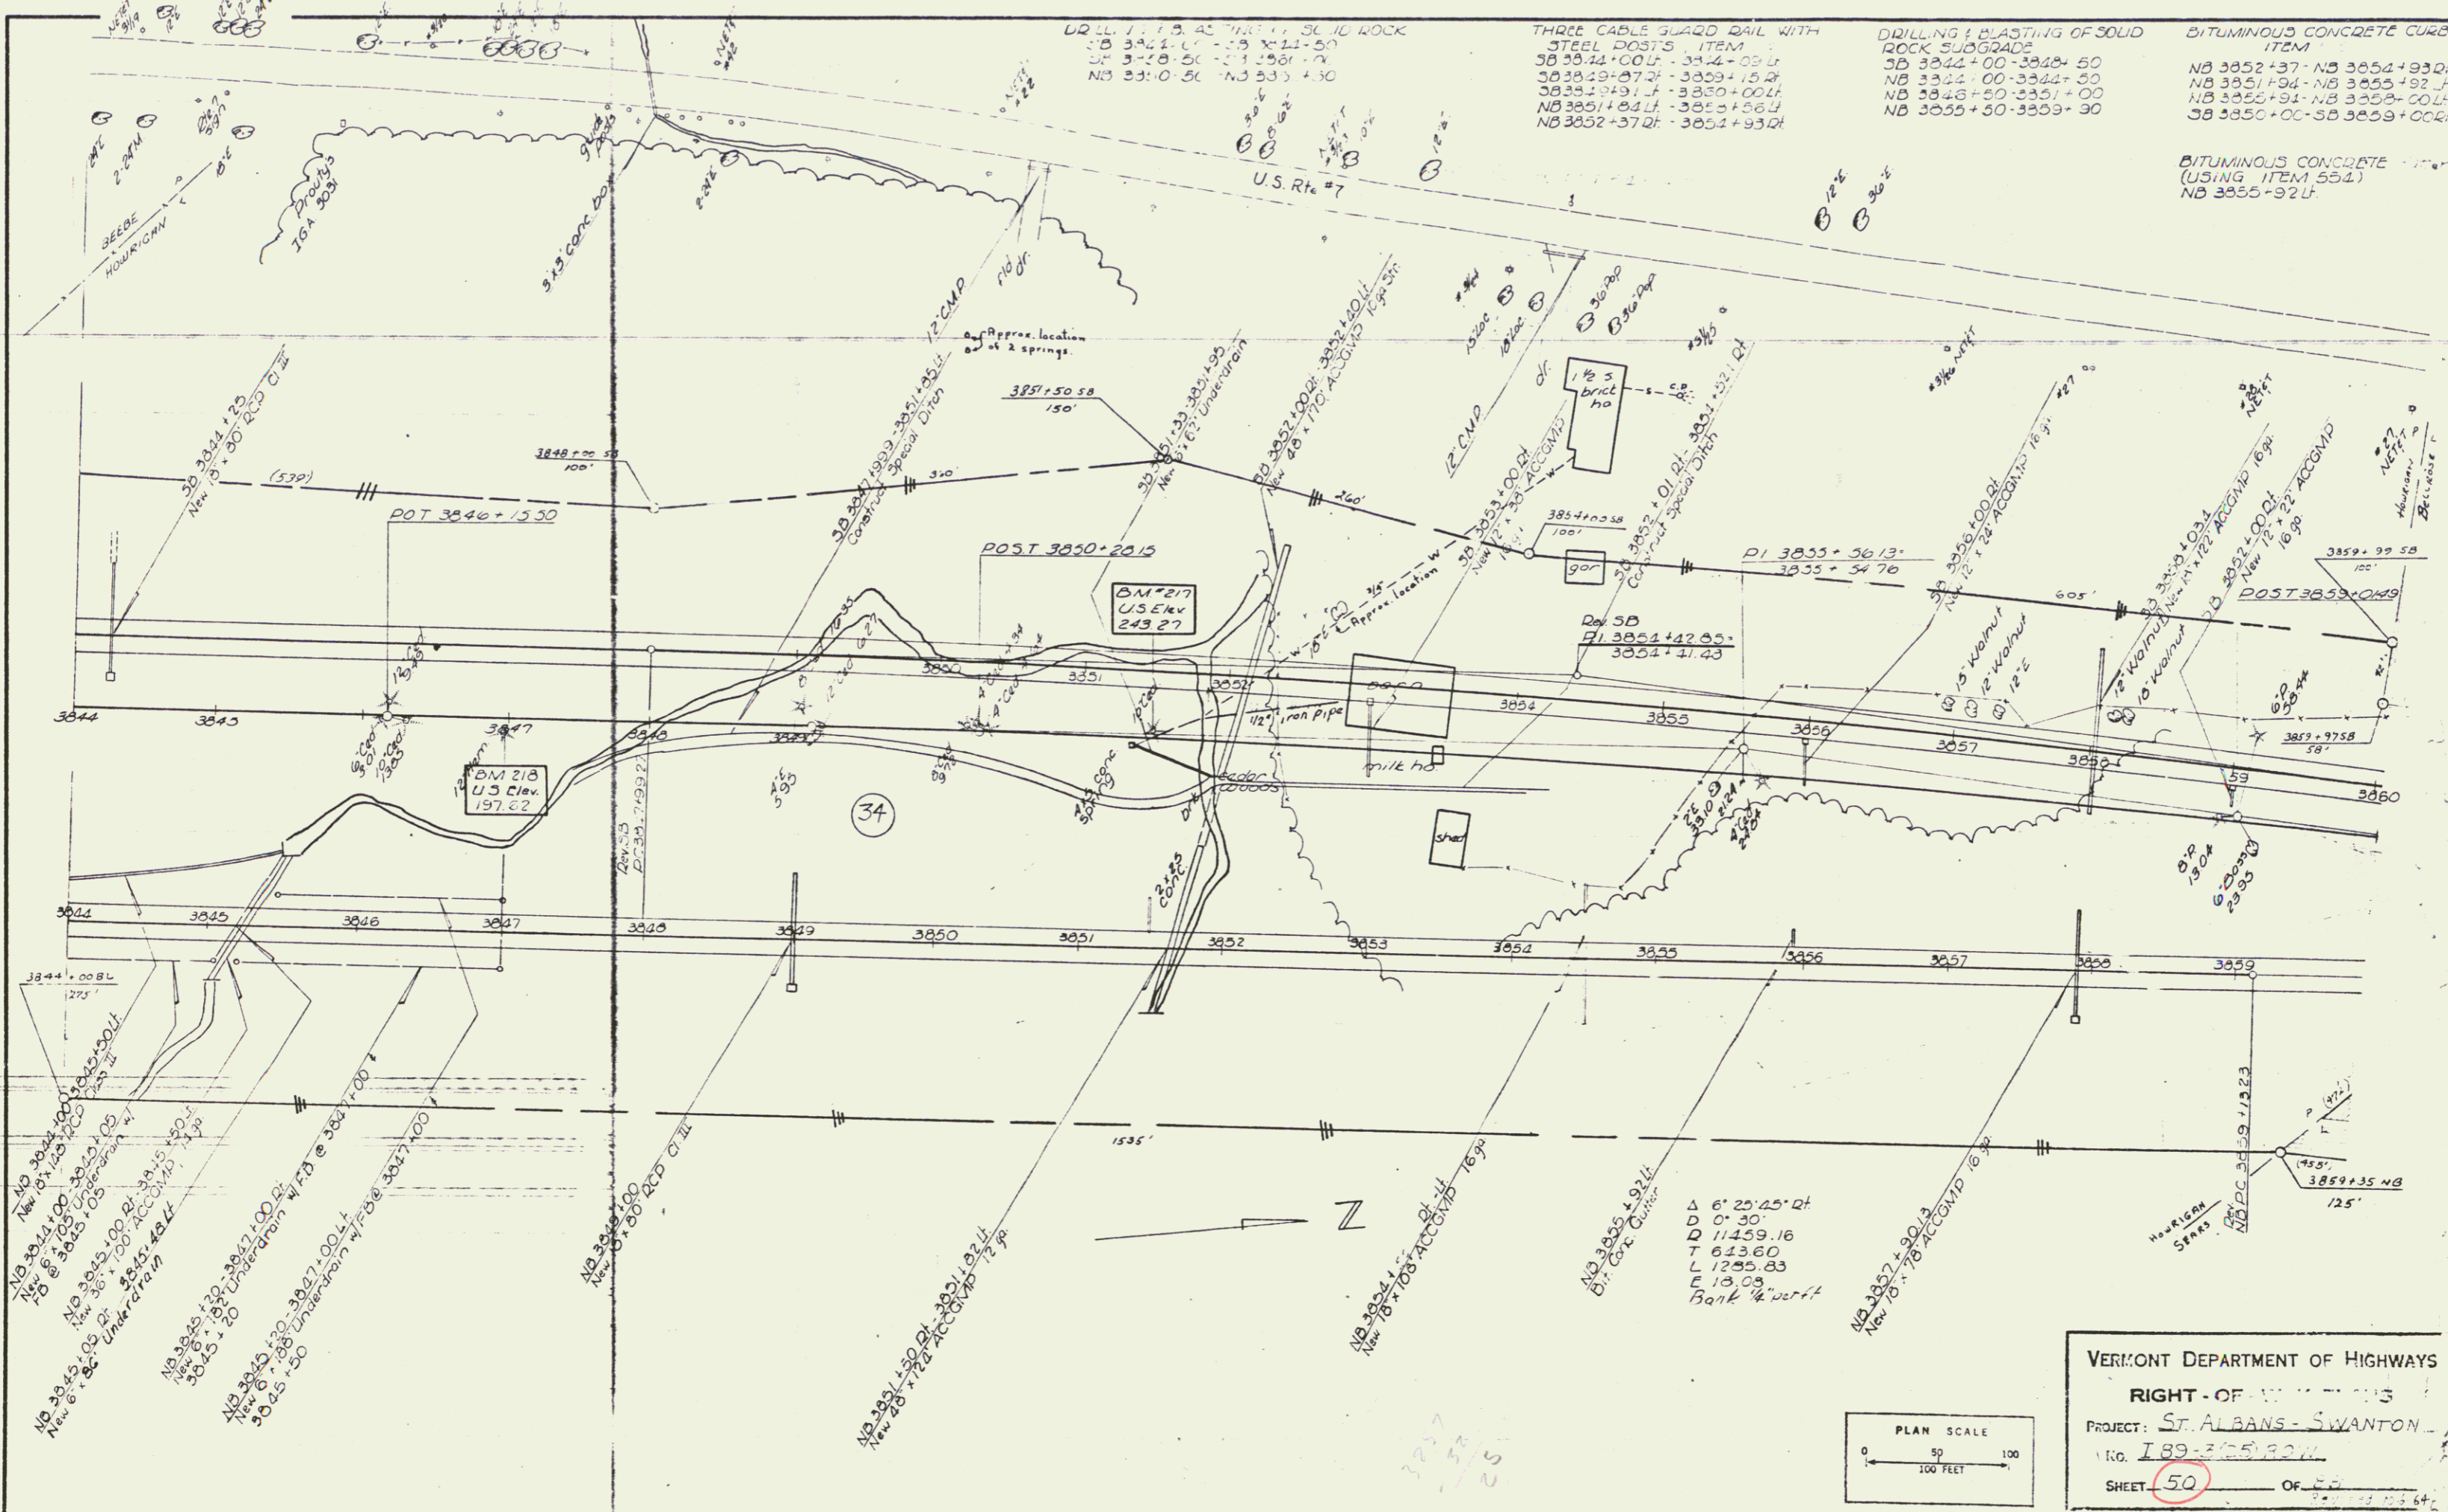

VERMONT DEPARTMENT OF HIGHWAYS
 PROJECT: ST. ALBANS - SWANTON
 No. 789-3/25/80 W
 SHEET 50 OF 50

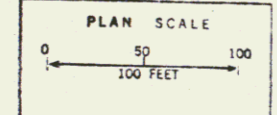

48