



TR 14 West  
 Δ 21' 21" Lt  
 D 5'  
 T 1145.92  
 L 4270'  
 E 2017'  
 Onk 1/10 per ft

TR 14 West  
 P.I. 3+525'  
 P.O. 3+525'

TR 15 East  
 Treated Timber Curb Item 550  
 12+60 to 13+75 - 14+72 to 15+00  
 18+67.5 - 19+09.00

BITUM CONC SURFACE FOR  
 GUTTERS & TRAFFIC ISLANDS, ITEM 554  
 TR 14 West 2+31.2 Slope Lt  
 TR 14 West 5+00 Slope Lt  
 TR 15 East 13+75 Slope Rt

STA.	LOC.	OFFSET	DESCRIPT.	PROPERTY LINE FENCE ITEM 553-II, MOD
BL 3490+00	RT.	200'	DUG SPRING	3491+00 Lt - 3503+00 Lt
BL 3498+50	RT.	500'	DUG SPRING	3490+00 Lt - 3494+50 Lt
BL 3499+75	RT.	800'	SPRING	3496+50 Lt - 3503+00 Lt
BL 3504+00	RT.	1500'	DUG SPRING	

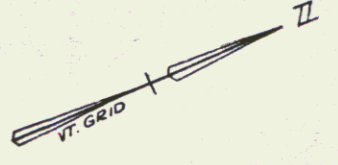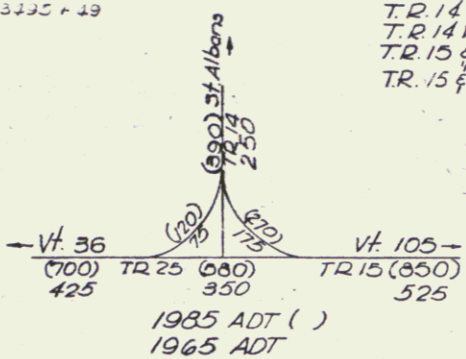

\* Stage 2 Construction Item

CONTRACT #1  
 Stage 1 Construction  
 Use for TR 14 (West), 15 East

SURVEYED BY Spaulding DATE 11/83  
 DRAWN BY Chase DATE  
 TRACED BY L. Clark DATE 11/84  
 STALBANS-SWANTON

PROJ. I NO. 89-380  
 SHEET 37 OF 208

Central ...

54