

STANDARD STEEL BEAM GUARD RAIL W/ STEEL POSTS
 S.B. 3492+30 - 3494+37 Lt.
 S.B. 3492+73 - 3494+04 Rt.
 N.B. 3492+00 - 3494+31 Lt.

* STANDARD STEEL BEAM GUARD RAIL W/ STEEL POSTS
 12' SPACING OF POSTS, ITEM 543A
 N.D. 3492+94 - 3494+88 Lt.
 S.D. 3493+12 - 3494+04 Lt.
 S.B. 3492+39 - 3494+31 Lt.

* BITUM. CONC. SURFACE FOR GUTTERS AND TRAFFIC ISLANDS - ITEM 55A
 3494+75 - 3495+00 Med.
 3495+25 - 3498+50 Med.
 3501+75 - 3502+00 Med.
 3505+75 - 3506+00 Med.


PROPERTY LINE FENCE, ITEM 505-II, MOD.
 3492+00 Lt. - 3508+00 Lt.
 3492+00 Rt. - 3494+50 Rt.
 3496+00 Rt. - 3508+00 Rt.

BL	STA.	LOC.	OFFSET	DESCRIPT.
BL	3498+50	RT.	500'	DUG SPRING
BL	3499+75	RT.	800'	SPRING
BL	3504+00	RT.	1500'	DUG SPRING
BL	3506+00	RT.	1500'	SPRING

STANDARD STEEL BEAM GUARD RAIL W/ STEEL POSTS, ITEM 545-A
 Spacing of Posts - 12'-6"
 N.B. 3495+55 - 3495+47 Rt.

* STAGE TWO CONSTRUCTION ITEMS


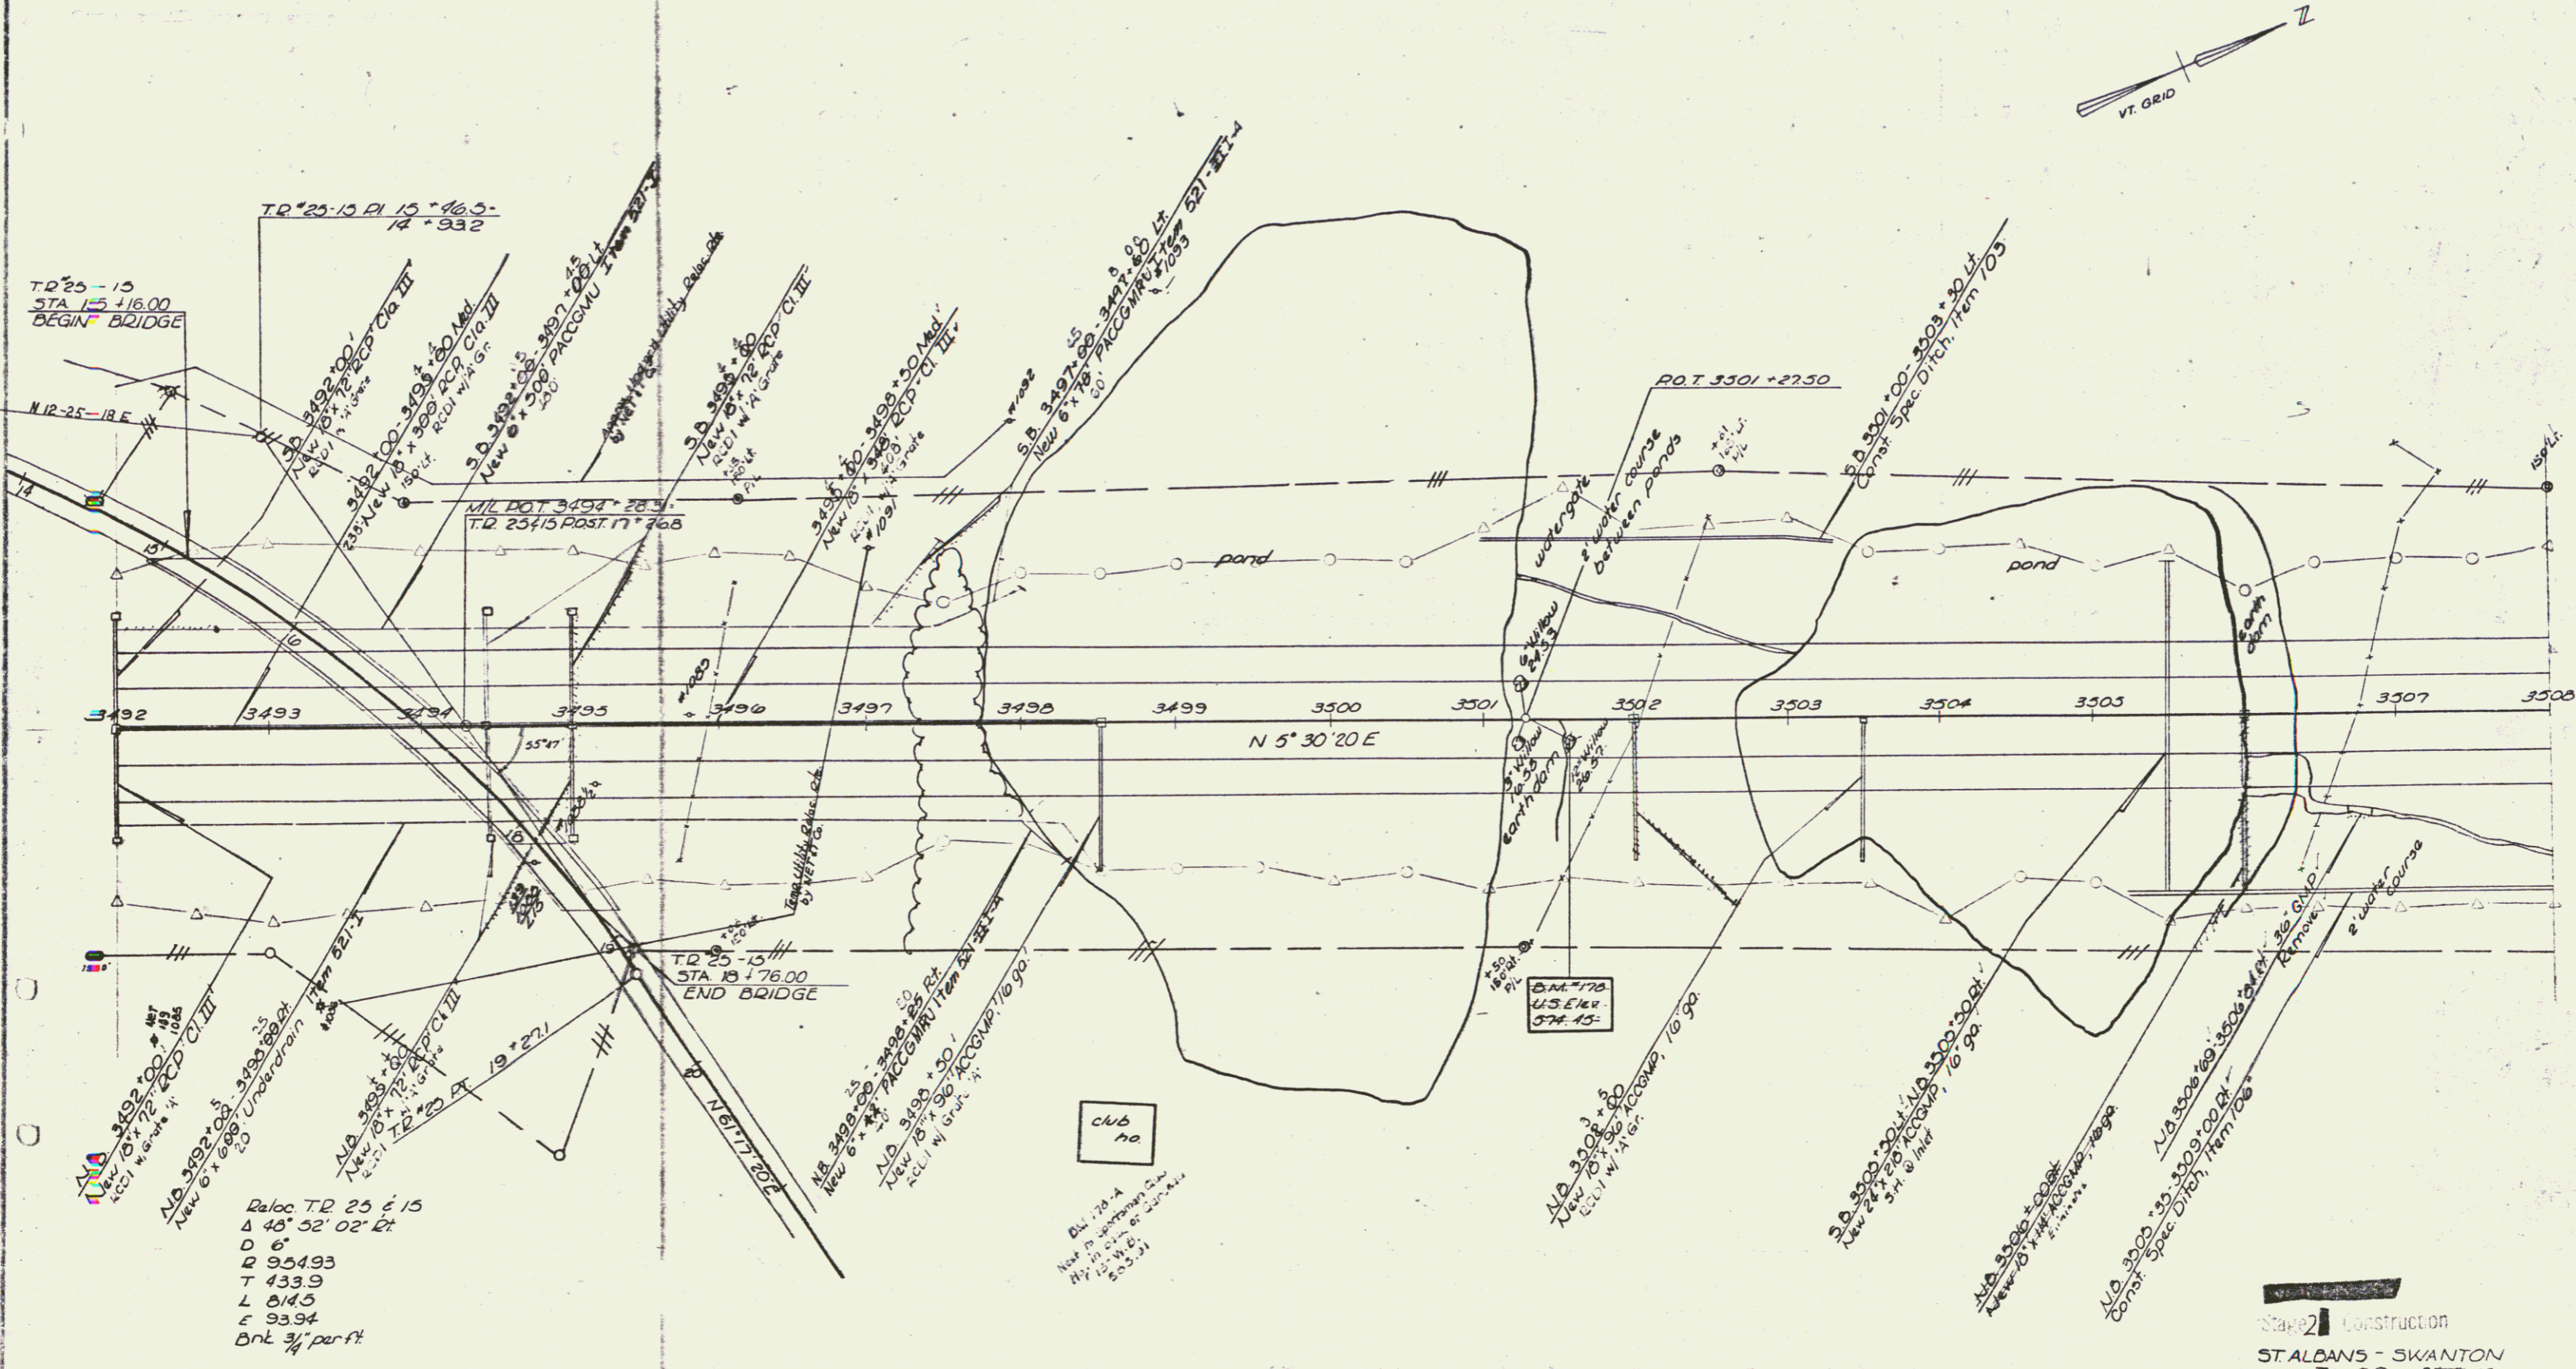

Reloc. TR 25 E 15
 Δ 48° 52' 02" Lt.
 D 6'
 R 954.93
 T 433.9
 L 814.5
 E 93.94
 Dnt 3/4" per ft.

CONTROL OF ACCESS IS COMPLETE ON THIS SHEET

Stage 2 Construction
 ST. ALBANS - SWANTON
 I 89-3-42
 Sheet 36 of 53